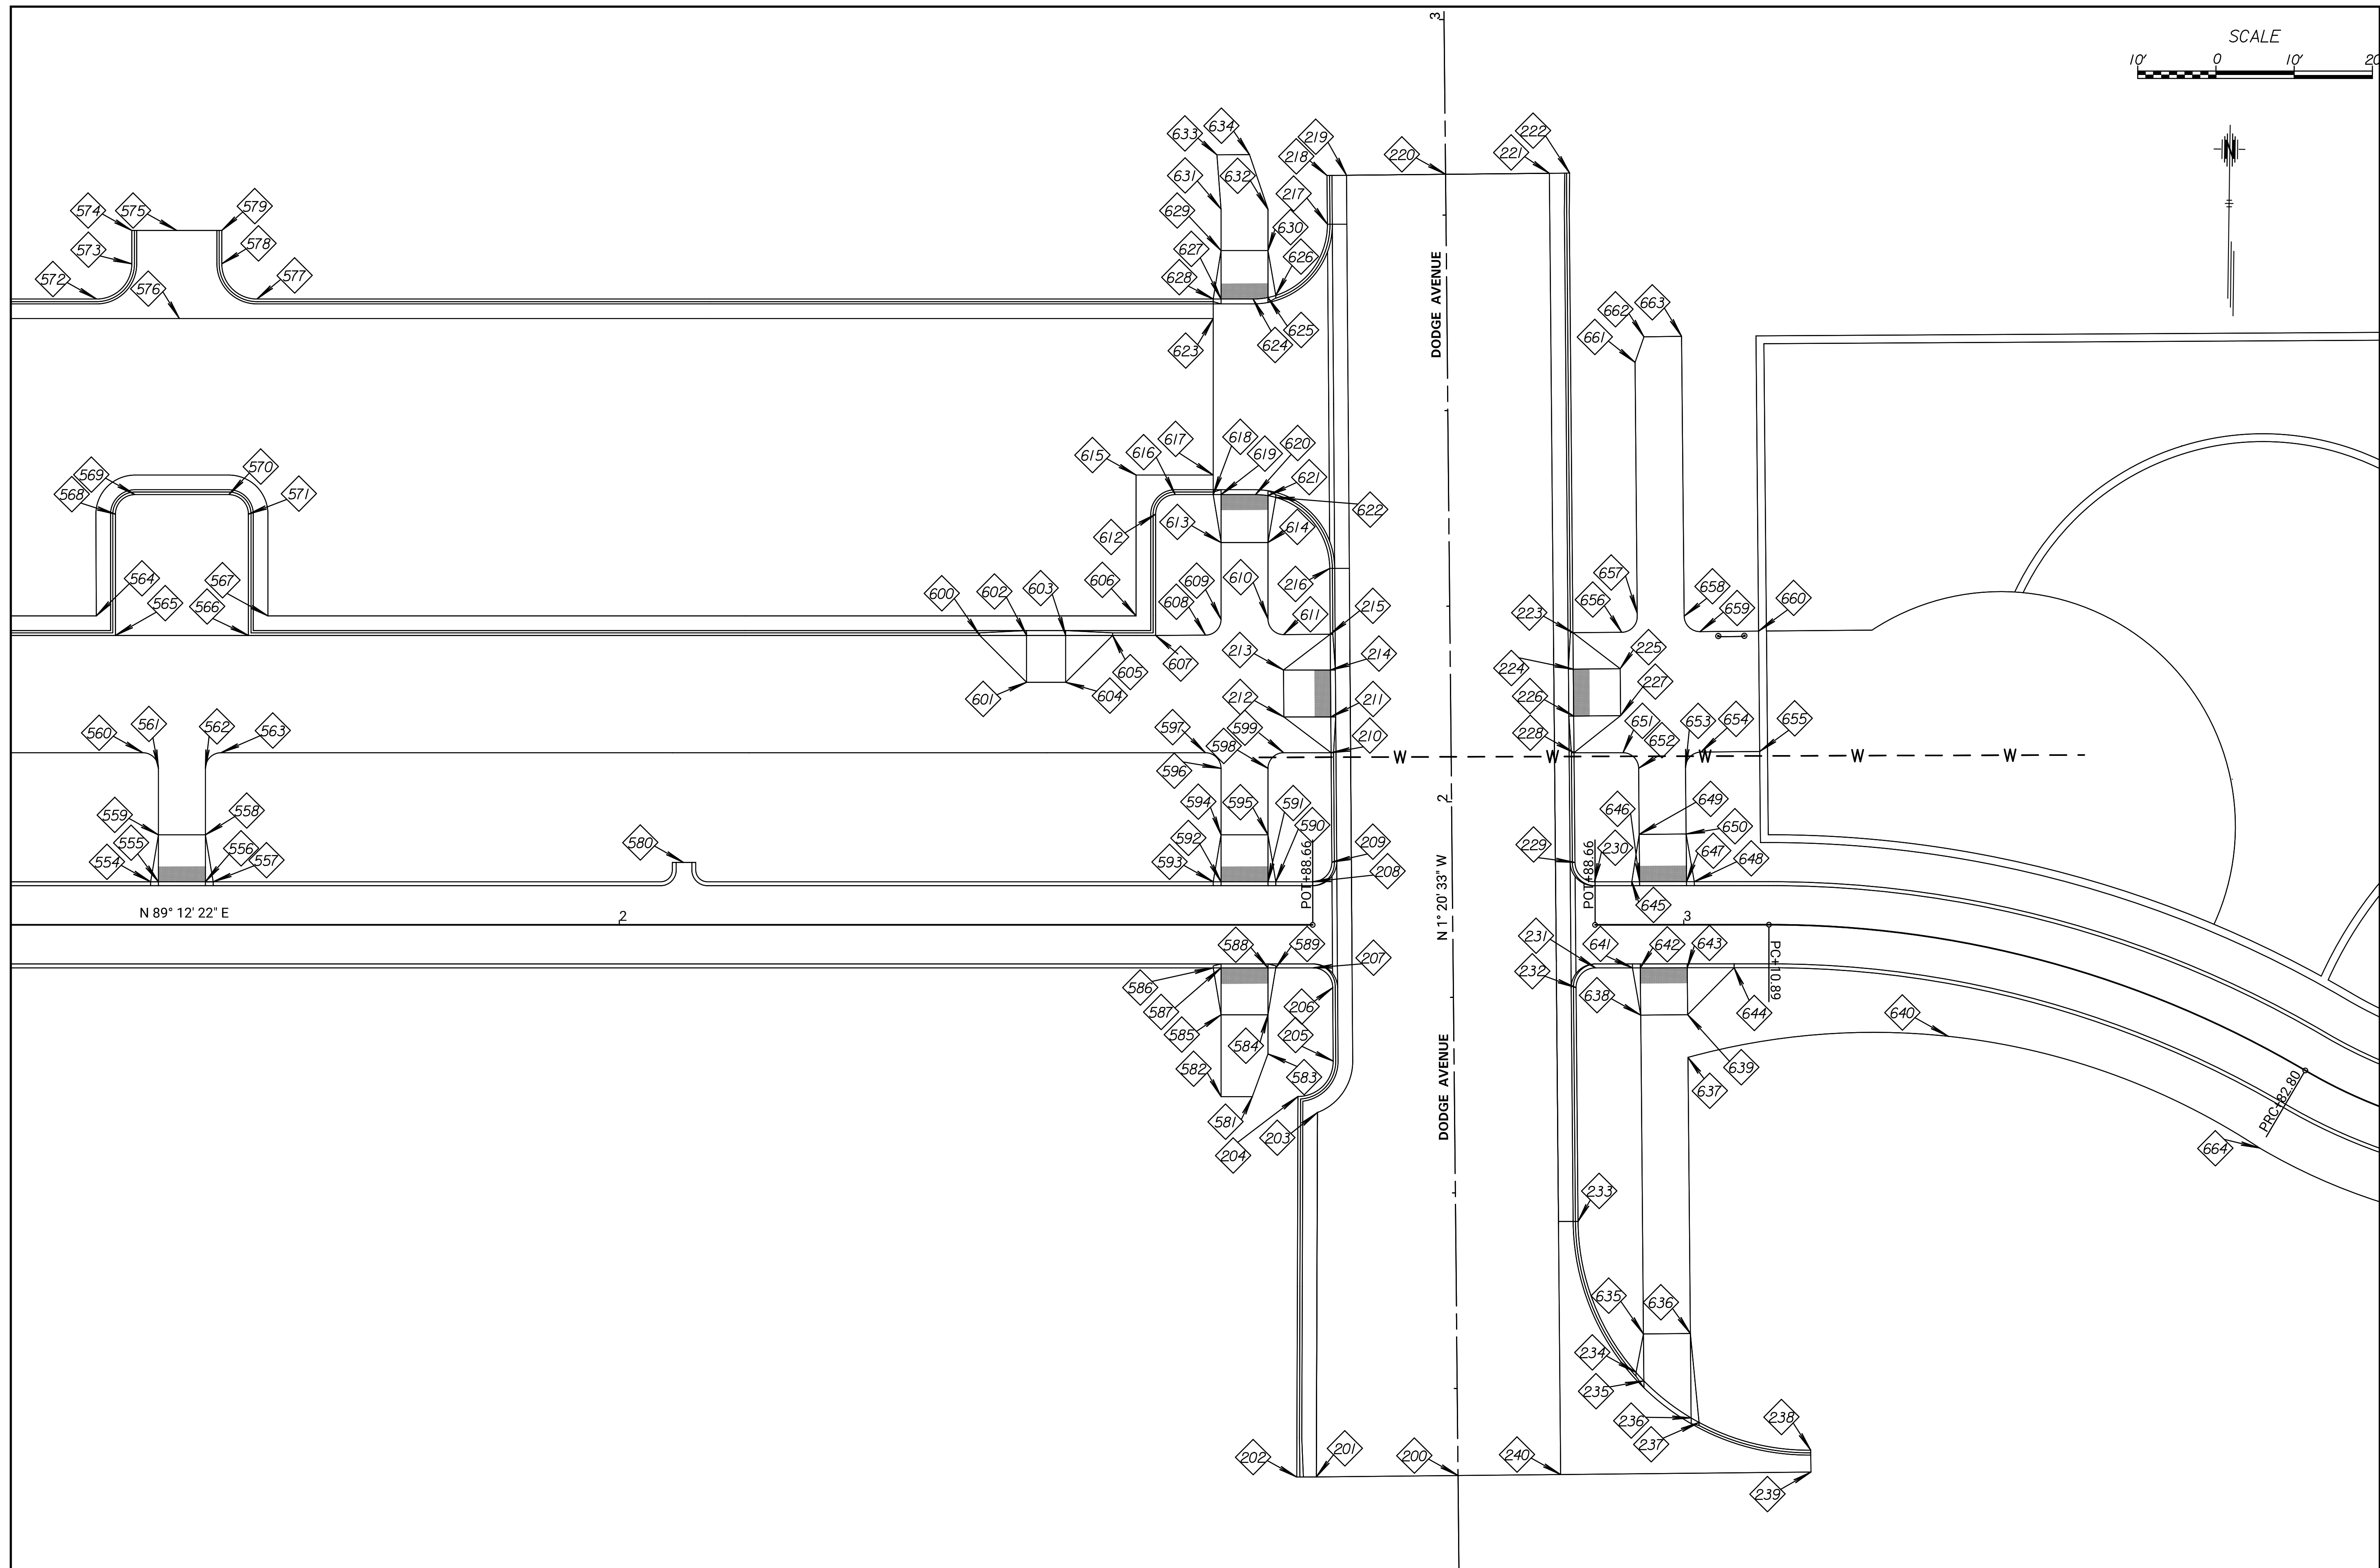

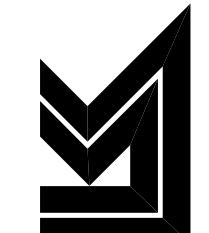



danawano 11/11/2022 9:53:38 AM - c:\transystems\paw\_ba\transystems\paw\danawano\675143C-PAV-MD1-102.dgn




  
 245 NORTH WACO  
 SUITE 222  
 WICHITA, KANSAS 67202  
 PHONE: 316-303-3000  
 FAX: 316-462-5629

CONSULTANTS:  

  
 LK ARCHITECTURE, INC.  
 345 RIVERVIEW  
 SUITE 200  
 WICHITA, KANSAS 67208  
 PHONE: 316-268-0230

DELANO GREENWAY IMPROVEMENTS  
 FROM EXPOSITION TO OSAGE  
 WICHITA, KANSAS  


REVISIONS:	MARK	DATE	DESCRIPTION

PROJ NO: 472-85462  
 SCALE: 1"=10'  
 DATE: 11/1/2022  
 DESIGNED BY: MCG  
 DRAWN BY: DJB  
 CHECKED BY: MDB

SHEET TITLE:  
 DELANO GREENWAY  
 GEOMETRIC LAYOUT  
 DETAILS

SHEET NO.  
 48  
 SHEET 48 OF 96