
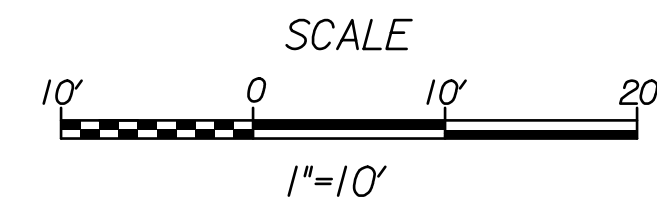


danawano 11/11/2022 9:53:48 AM - c:\transystems\paw_bocalltransystems\paw\danawano\675143C-PAV-M01-103.dgn

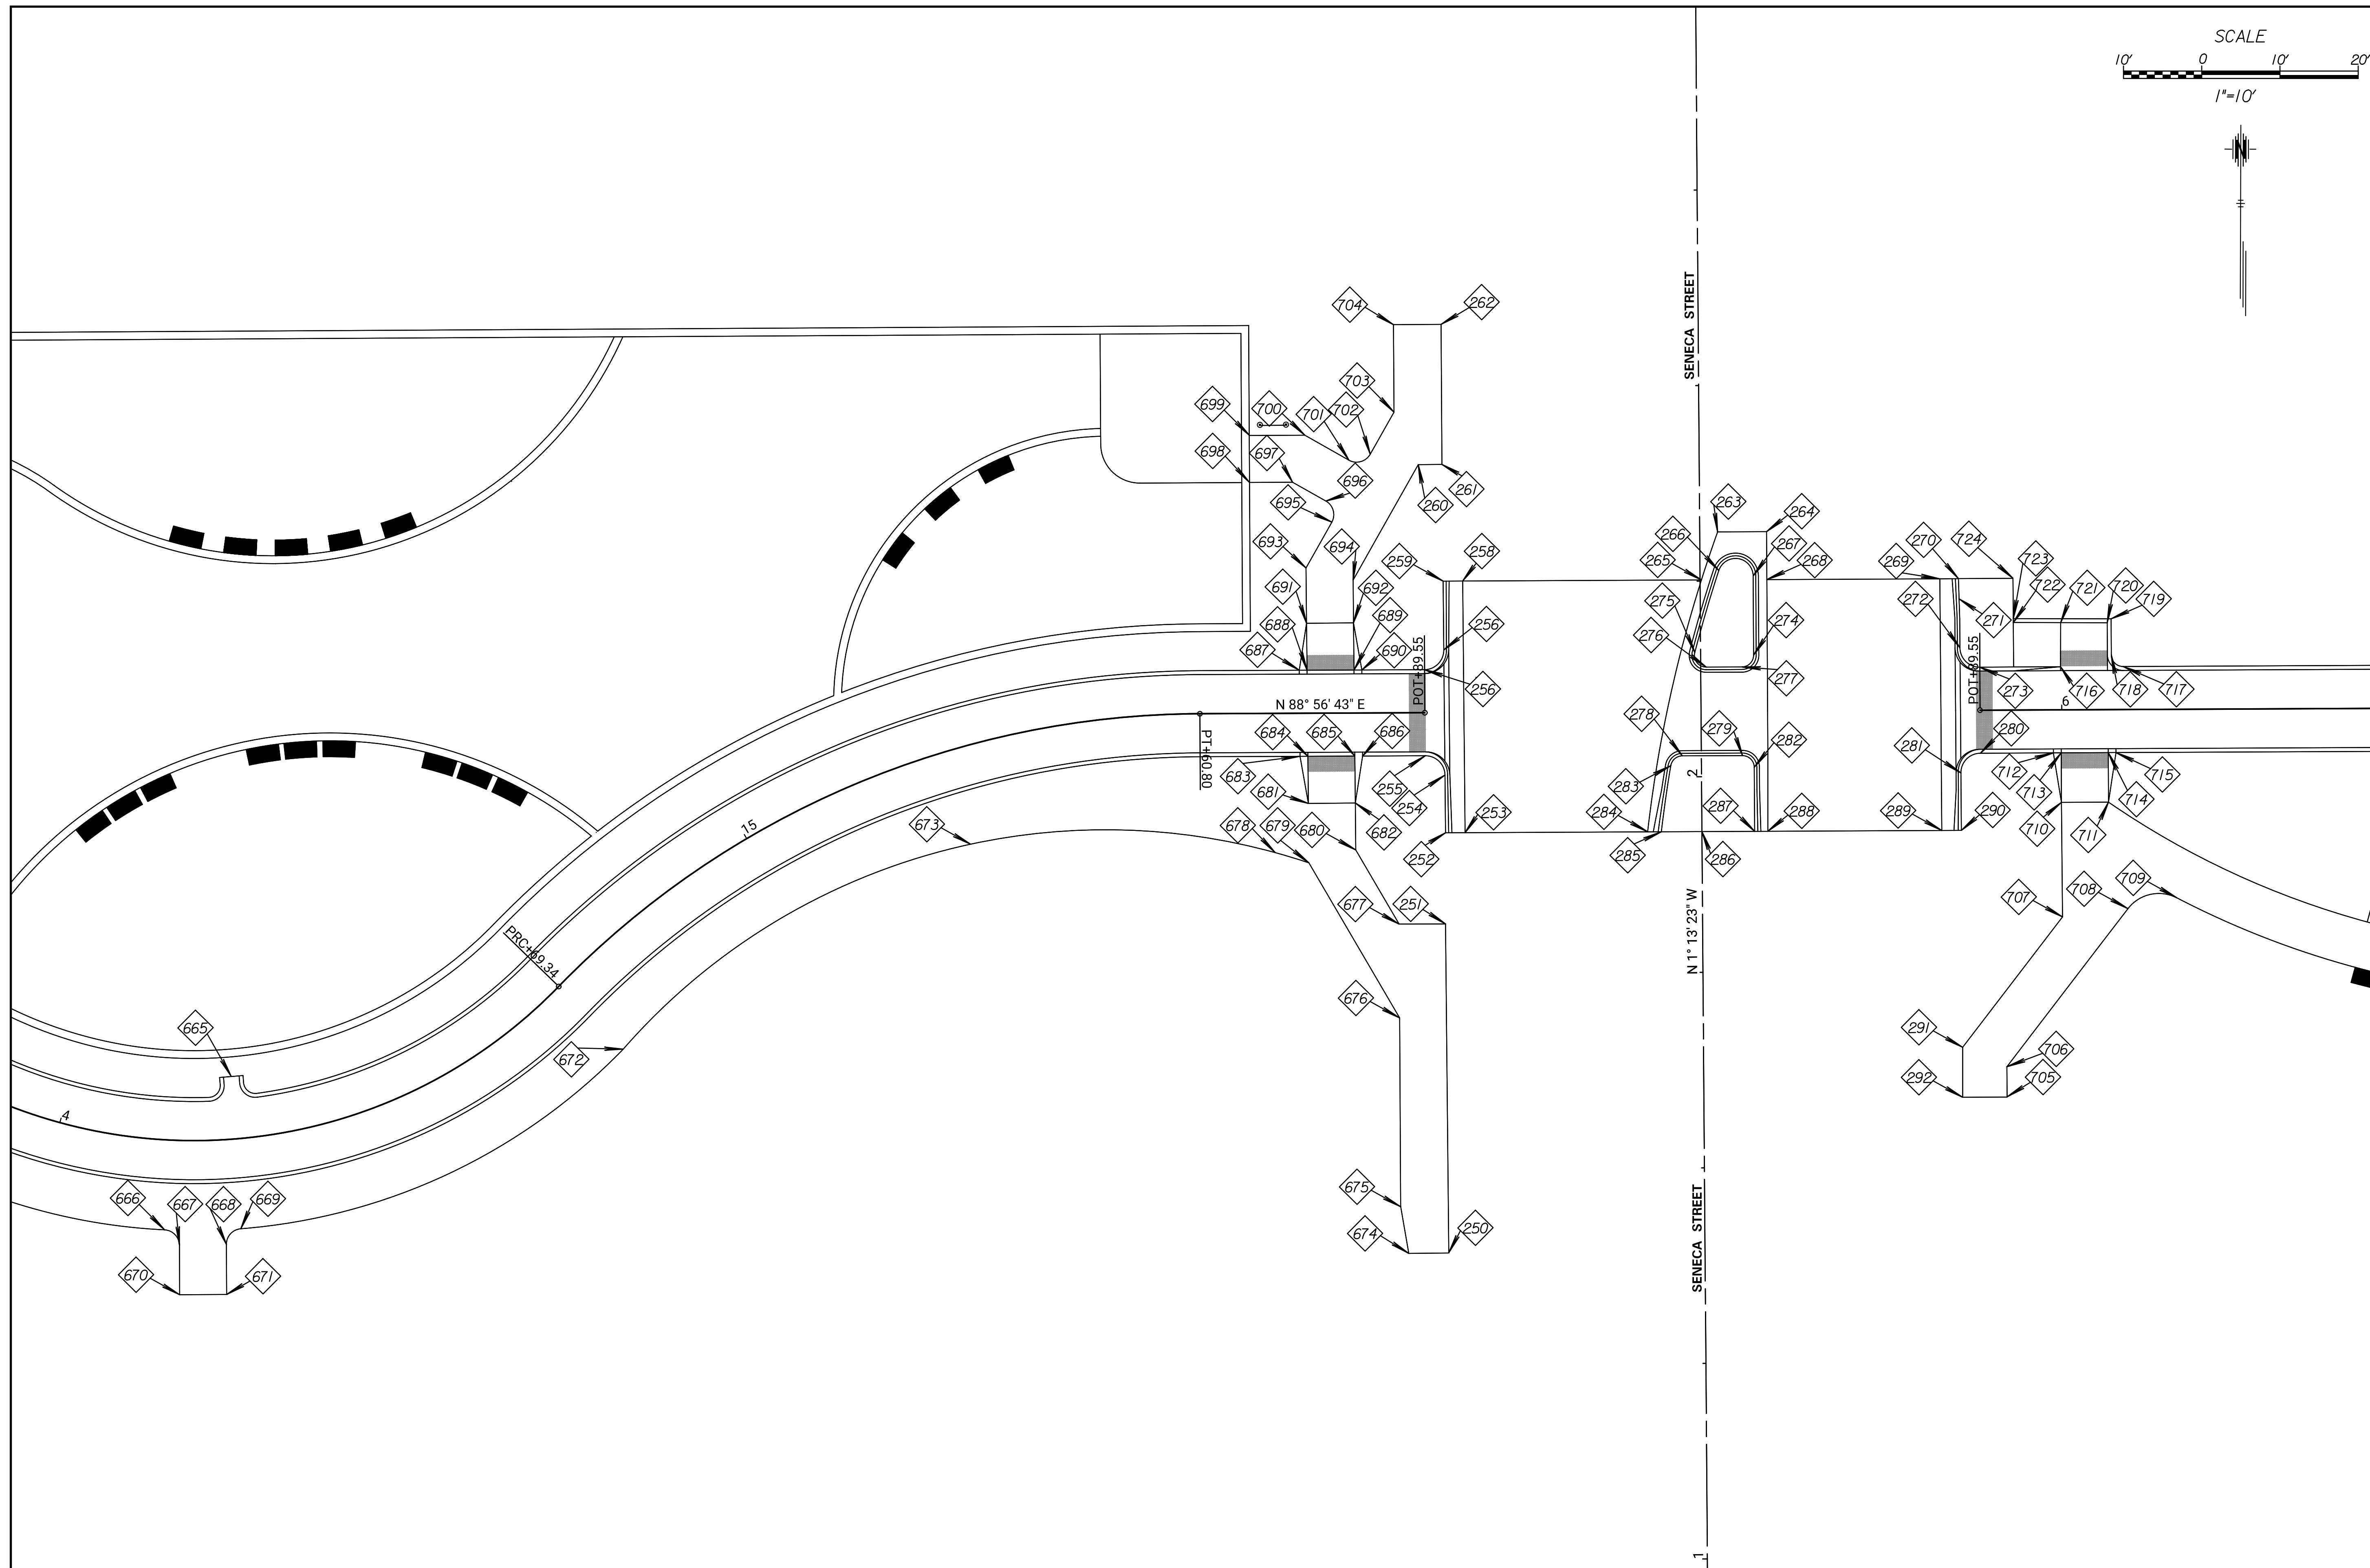

Tran Systems
 245 NORTH WACO
 SUITE 222
 WICHITA, KANSAS 67202
 PHONE: 316-303-3000
 FAX: 316-462-5629

CONSULTANTS:

 L&K ARCHITECTURE, INC.
 345 RIVERVIEW
 SUITE 200
 WICHITA, KANSAS 67208
 PHONE: 316-268-0230

DELANO GREENWAY IMPROVEMENTS
 FROM EXPOSITION TO OSAGE
 WICHITA, KANSAS

REVISIONS:	MARK	DATE	DESCRIPTION

PROJ NO: 472-85462
 SCALE: 1"=10'
 DATE: 11/1/2022
 DESIGNED BY: MCG
 DRAWN BY: DJB
 CHECKED BY: MDB

SHEET TITLE:
 DELANO GREENWAY
 GEOMETRIC LAYOUT
 DETAILS

SHEET NO.
 49
 SHEET 49 OF 96