

J:\PROJECTS\2022\2201010593_COW_ONCALL SMALL PROJECTS\00_220558 CAD\SHS\05 CIVIL\WTR\2503-05-2020.DWG
 ©2024 MKEC ENGINEERING, INC. ALL RIGHTS RESERVED WWW.MKEC.COM THESE DRAWINGS AND THEIR CONTENTS, INCLUDING, BUT NOT LIMITED TO, ALL CONCEPTS, DESIGNS, & DETAILS ARE THE EXCLUSIVE PROPERTY OF MKEC ENGINEERING, INC. (MKEC), AND MAY NOT BE USED OR REPRODUCED IN ANY WAY WITHOUT THE EXPRESS CONSENT OF MKEC.

NOTE:
CONTRACTOR TO VERIFY LOCATION AND ELEVATION OF EXISTING WATER LINE PRIOR TO CONSTRUCTION.

REMOVE & REINSTALL EXISTING FENCE AS NEEDED TO CONSTRUCT WATER LINE. COST SUBSIDIARY TO PROJECT.

REMOVE & REINSTALL EXISTING GUARDRAIL AS NEEDED TO CONSTRUCT WATER LINE. COST SUBSIDIARY TO PROJECT.

20.00' OF 8" PIPE
 STA. 13+34.90, LINE 1
 N=1678659.98, E=1652789.12
 TO STA. 13+38.52, LINE 1
 N=1678660.05, E=1652792.74
 2-8" DIMJ 45° BENDS
 5.12 LF OF 8" DICL PIPE

CAUTION!!!
SHALLOW SANITARY LINE
ENCASE SANITARY SEWER
(SEE DETAIL, SHT. 03)

25.15' OF 8" PIPE
 STA. 15+20.28, LINE 1
 1-8" DIMJ 45° BEND
 N=1678671.46, E=1652971.05

11.16' OF 8" PIPE
 STA. 15+45.43, LINE 1
 1-8"x8" TAPPING SLEEVE & VALVE TO BE FURNISHED AND INSTALLED BY C.O.W. WATER DEPT.
 N=1678671.96, E=1652996.18

CAUTION!!!
EXISTING DRIVEWAY.
CONTRACTOR SHALL NOT BLOCK ACCESS DURING CONSTRUCTION.


STA. 10+00.00, LINE 1
 REMOVE EXIST. BLOWOFF AND CONNECT TO EXIST 8" WATER
 N=1678930.81, E=1652628.52

CONTRACTOR TO USE CAUTION WHEN WORKING AROUND EXISTING TREES.



LEGEND

-  REMOVE & REPLACE GRAVEL DRIVE
-  REMOVE & REPLACE CONCRETE PAVEMENT


299.11' OF 8" PIPE
 STA. 12+99.11, LINE 1
 1-8" DIMJ 45° BEND
 1-8" DIMJ 22.5° BEND
 N=1678659.62, E=1652752.97

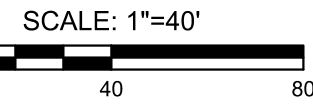

**PLAN WTR LINE 1
 PROFILE WTR LINE 1**

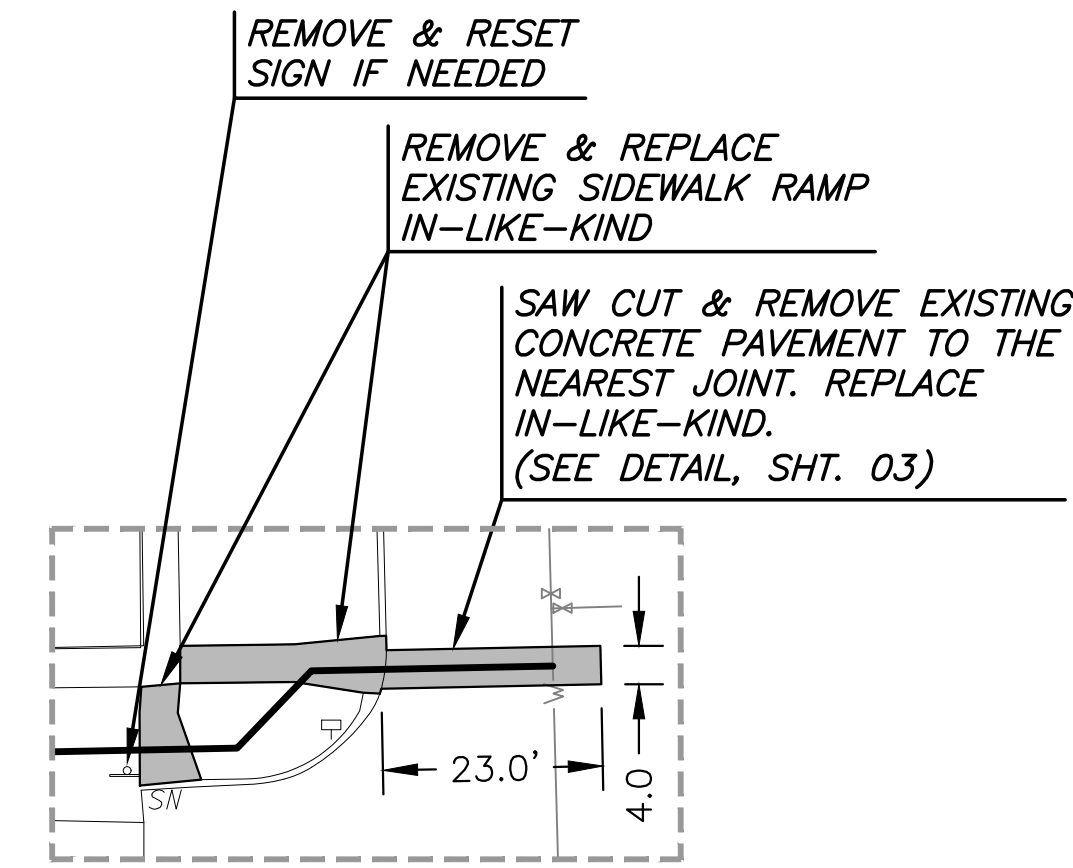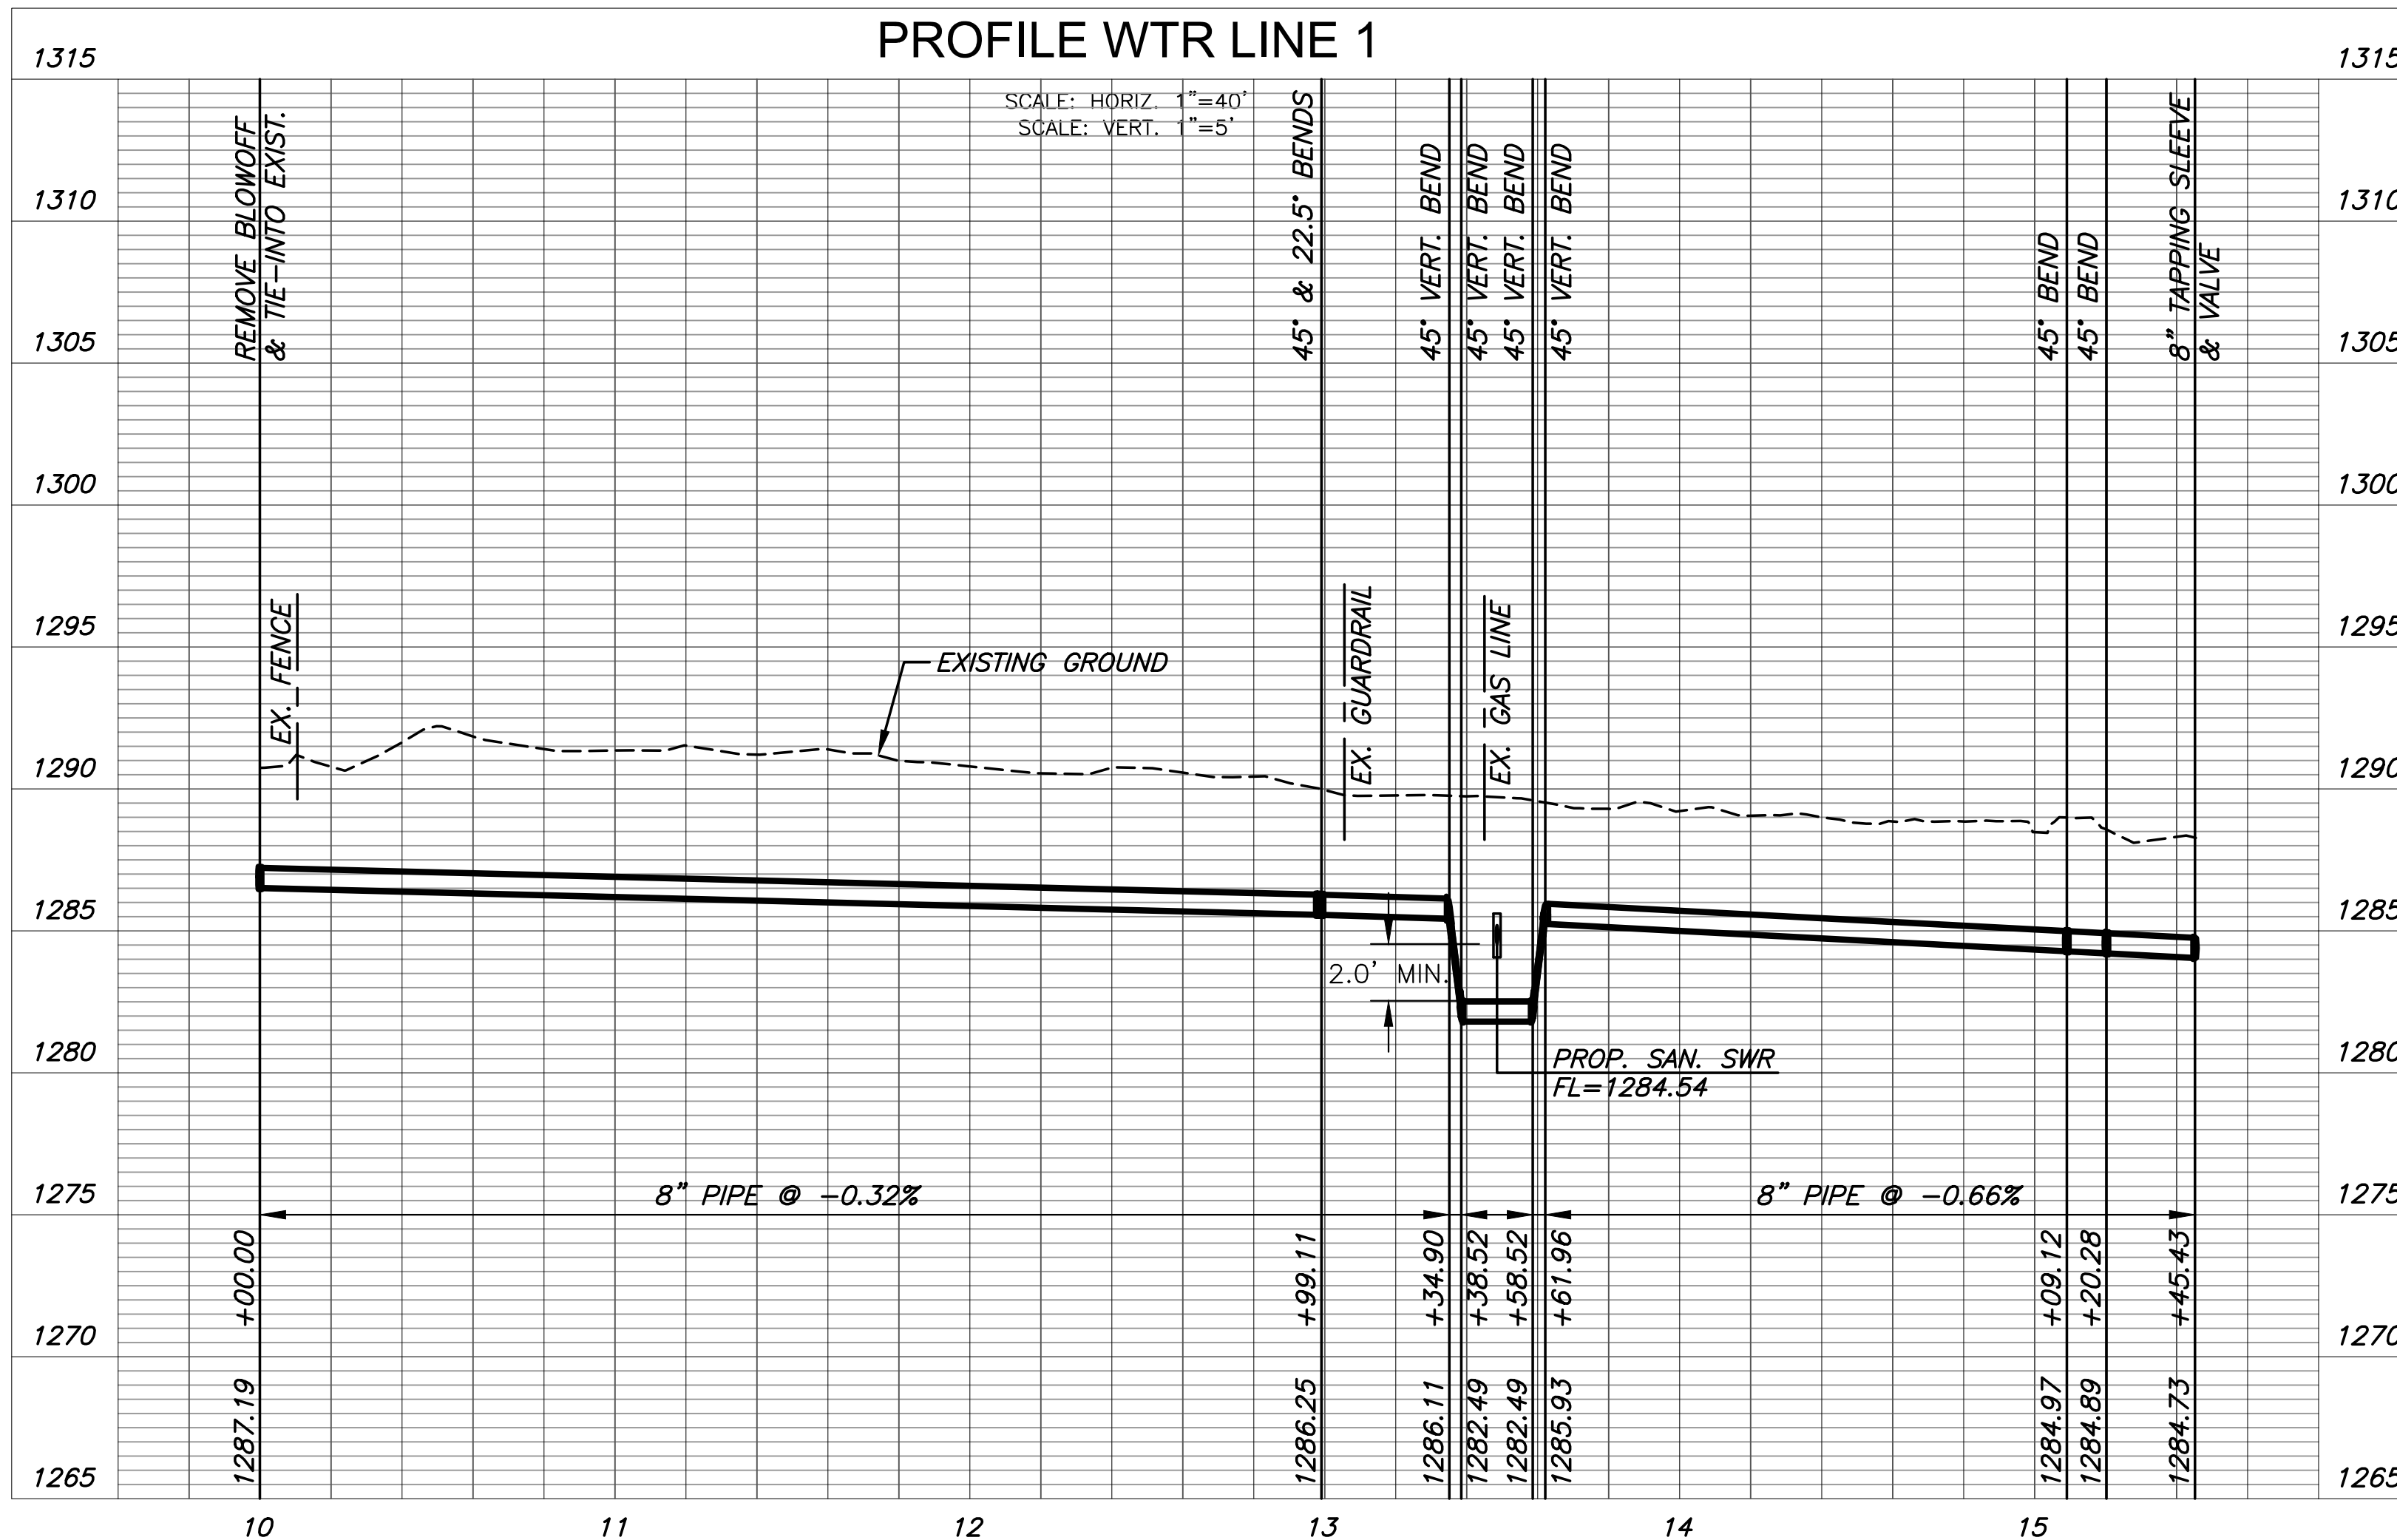

PAVEMENT AND SIDEWALK REMOVAL
 SCALE: 1" = 20'

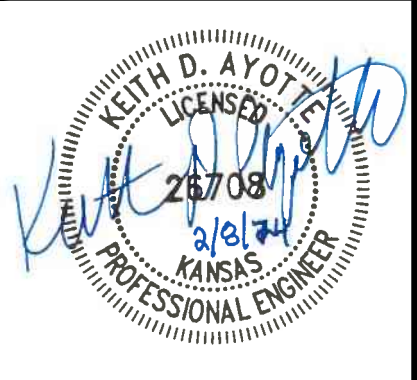

WATER LINE IMPROVEMTN PLANS FOR
SOUTHEAST BLVD
 WICHITA, KANSAS

WATER LINE 1		
PROJECT NO.	448-2023-016241	
SCALE	1" = 40'	
DRAWN	DESIGNED	CHECKED
JWC	DFL	KDA
NO.	REVISION	DATE
SHEET NO. 05 OF 16		