


| PROJECT NO.  | YEAR | SHEET NO. | TOTAL SHEETS |
|--------------|------|-----------|--------------|
| 35-05300-000 |      | 34        | 38           |

25.50'  
C=0  
CF=37  
LF=31

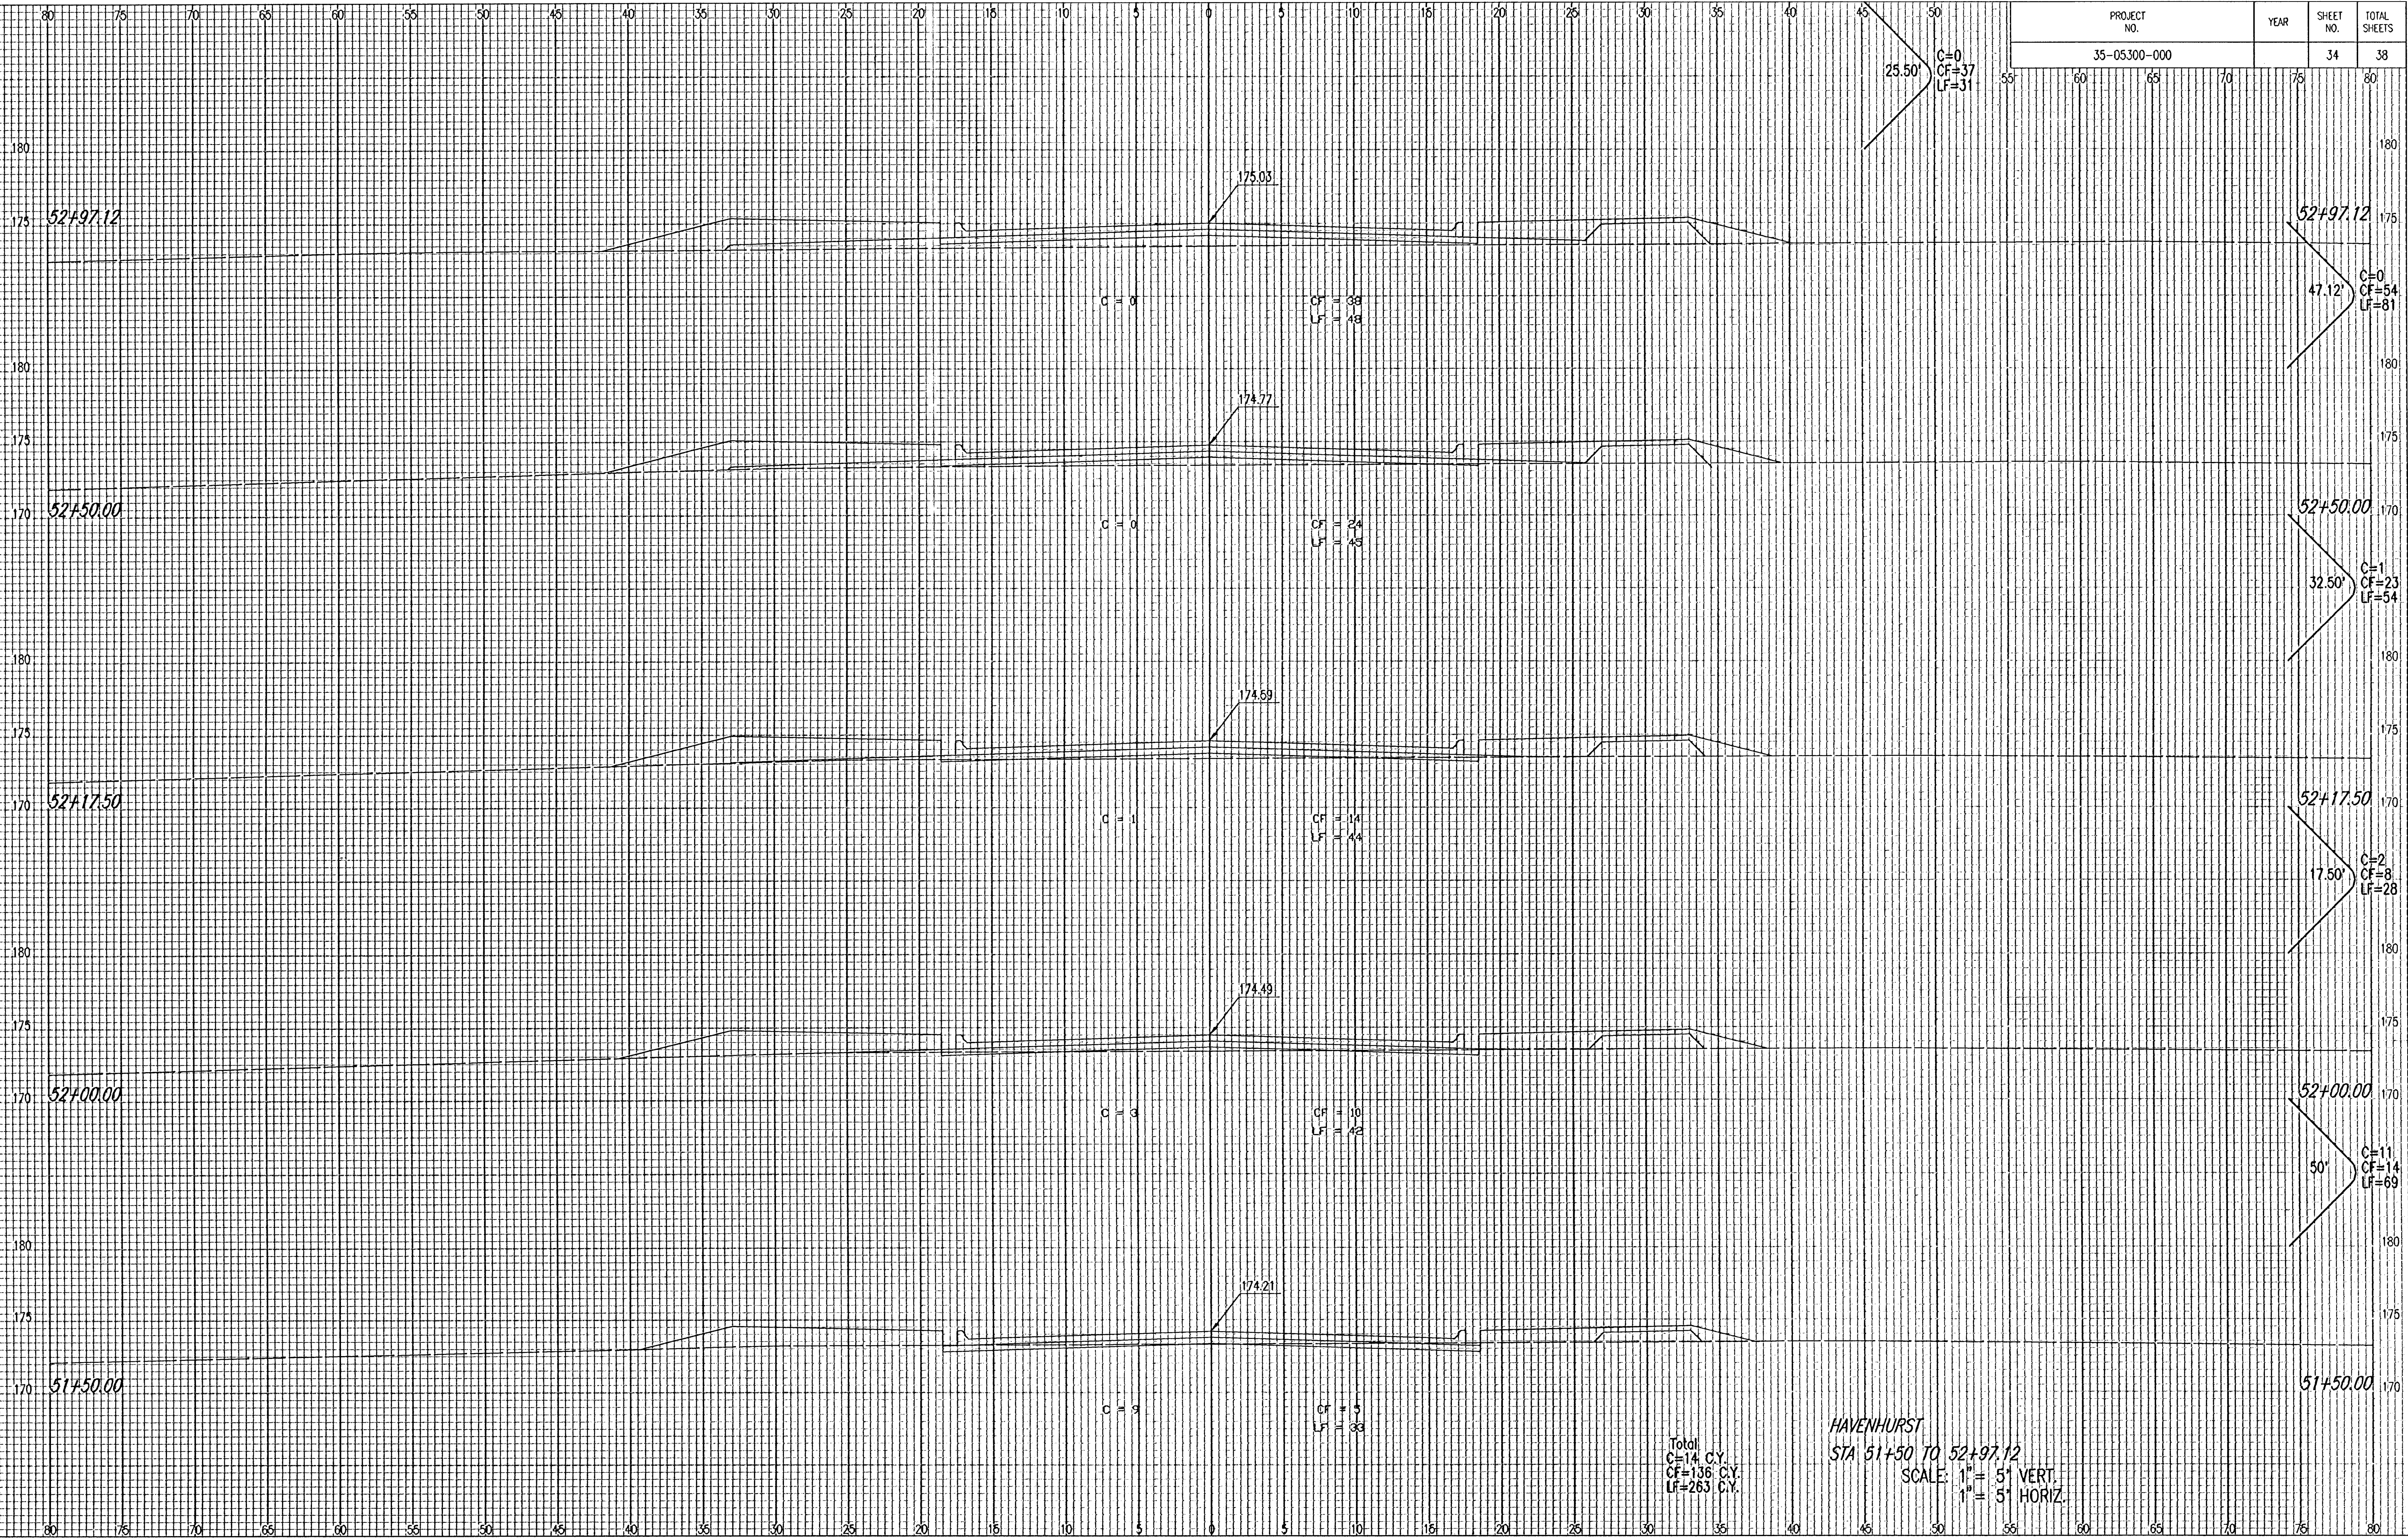

47.12'  
C=0  
CF=54  
LF=81

32.50'  
C=1  
CF=23  
LF=54

17.50'  
C=2  
CF=8  
LF=28

50'  
C=11  
CF=14  
LF=69

Total  
C=14 C.Y.  
CF=136 C.Y.  
LF=263 C.Y.

HAVENHURST  
STA 51+50 TO 52+97.12  
SCALE: 1" = 5' VERT.  
1" = 5' HORIZ.

|                   |  |
|-------------------|--|
| NOTE BOOK TO DATE |  |
| NO.               |  |
| AREAS CHECKED     |  |

DSNR: BLB OPER: BUS SCALE: 1=1.00  
Q:\2005\05300\000\X-SECS\havenhurst\_manchester\05300-000-C-s004 09-27-2005 08:04:16 am