


PROJECT NO.	YEAR	SHEET NO.	TOTAL SHEETS
35-05300-000		35	38

NOTE BOOK NO.	TEMP. AREAS CHECKED

DSNR: BLB OPER: BLB SCALE: 1"=1.00
 C:\2005\05300\000\X-SECS\haverhurst_manchester\05300-000-C-s005 09-27-2005 08:06:25 am

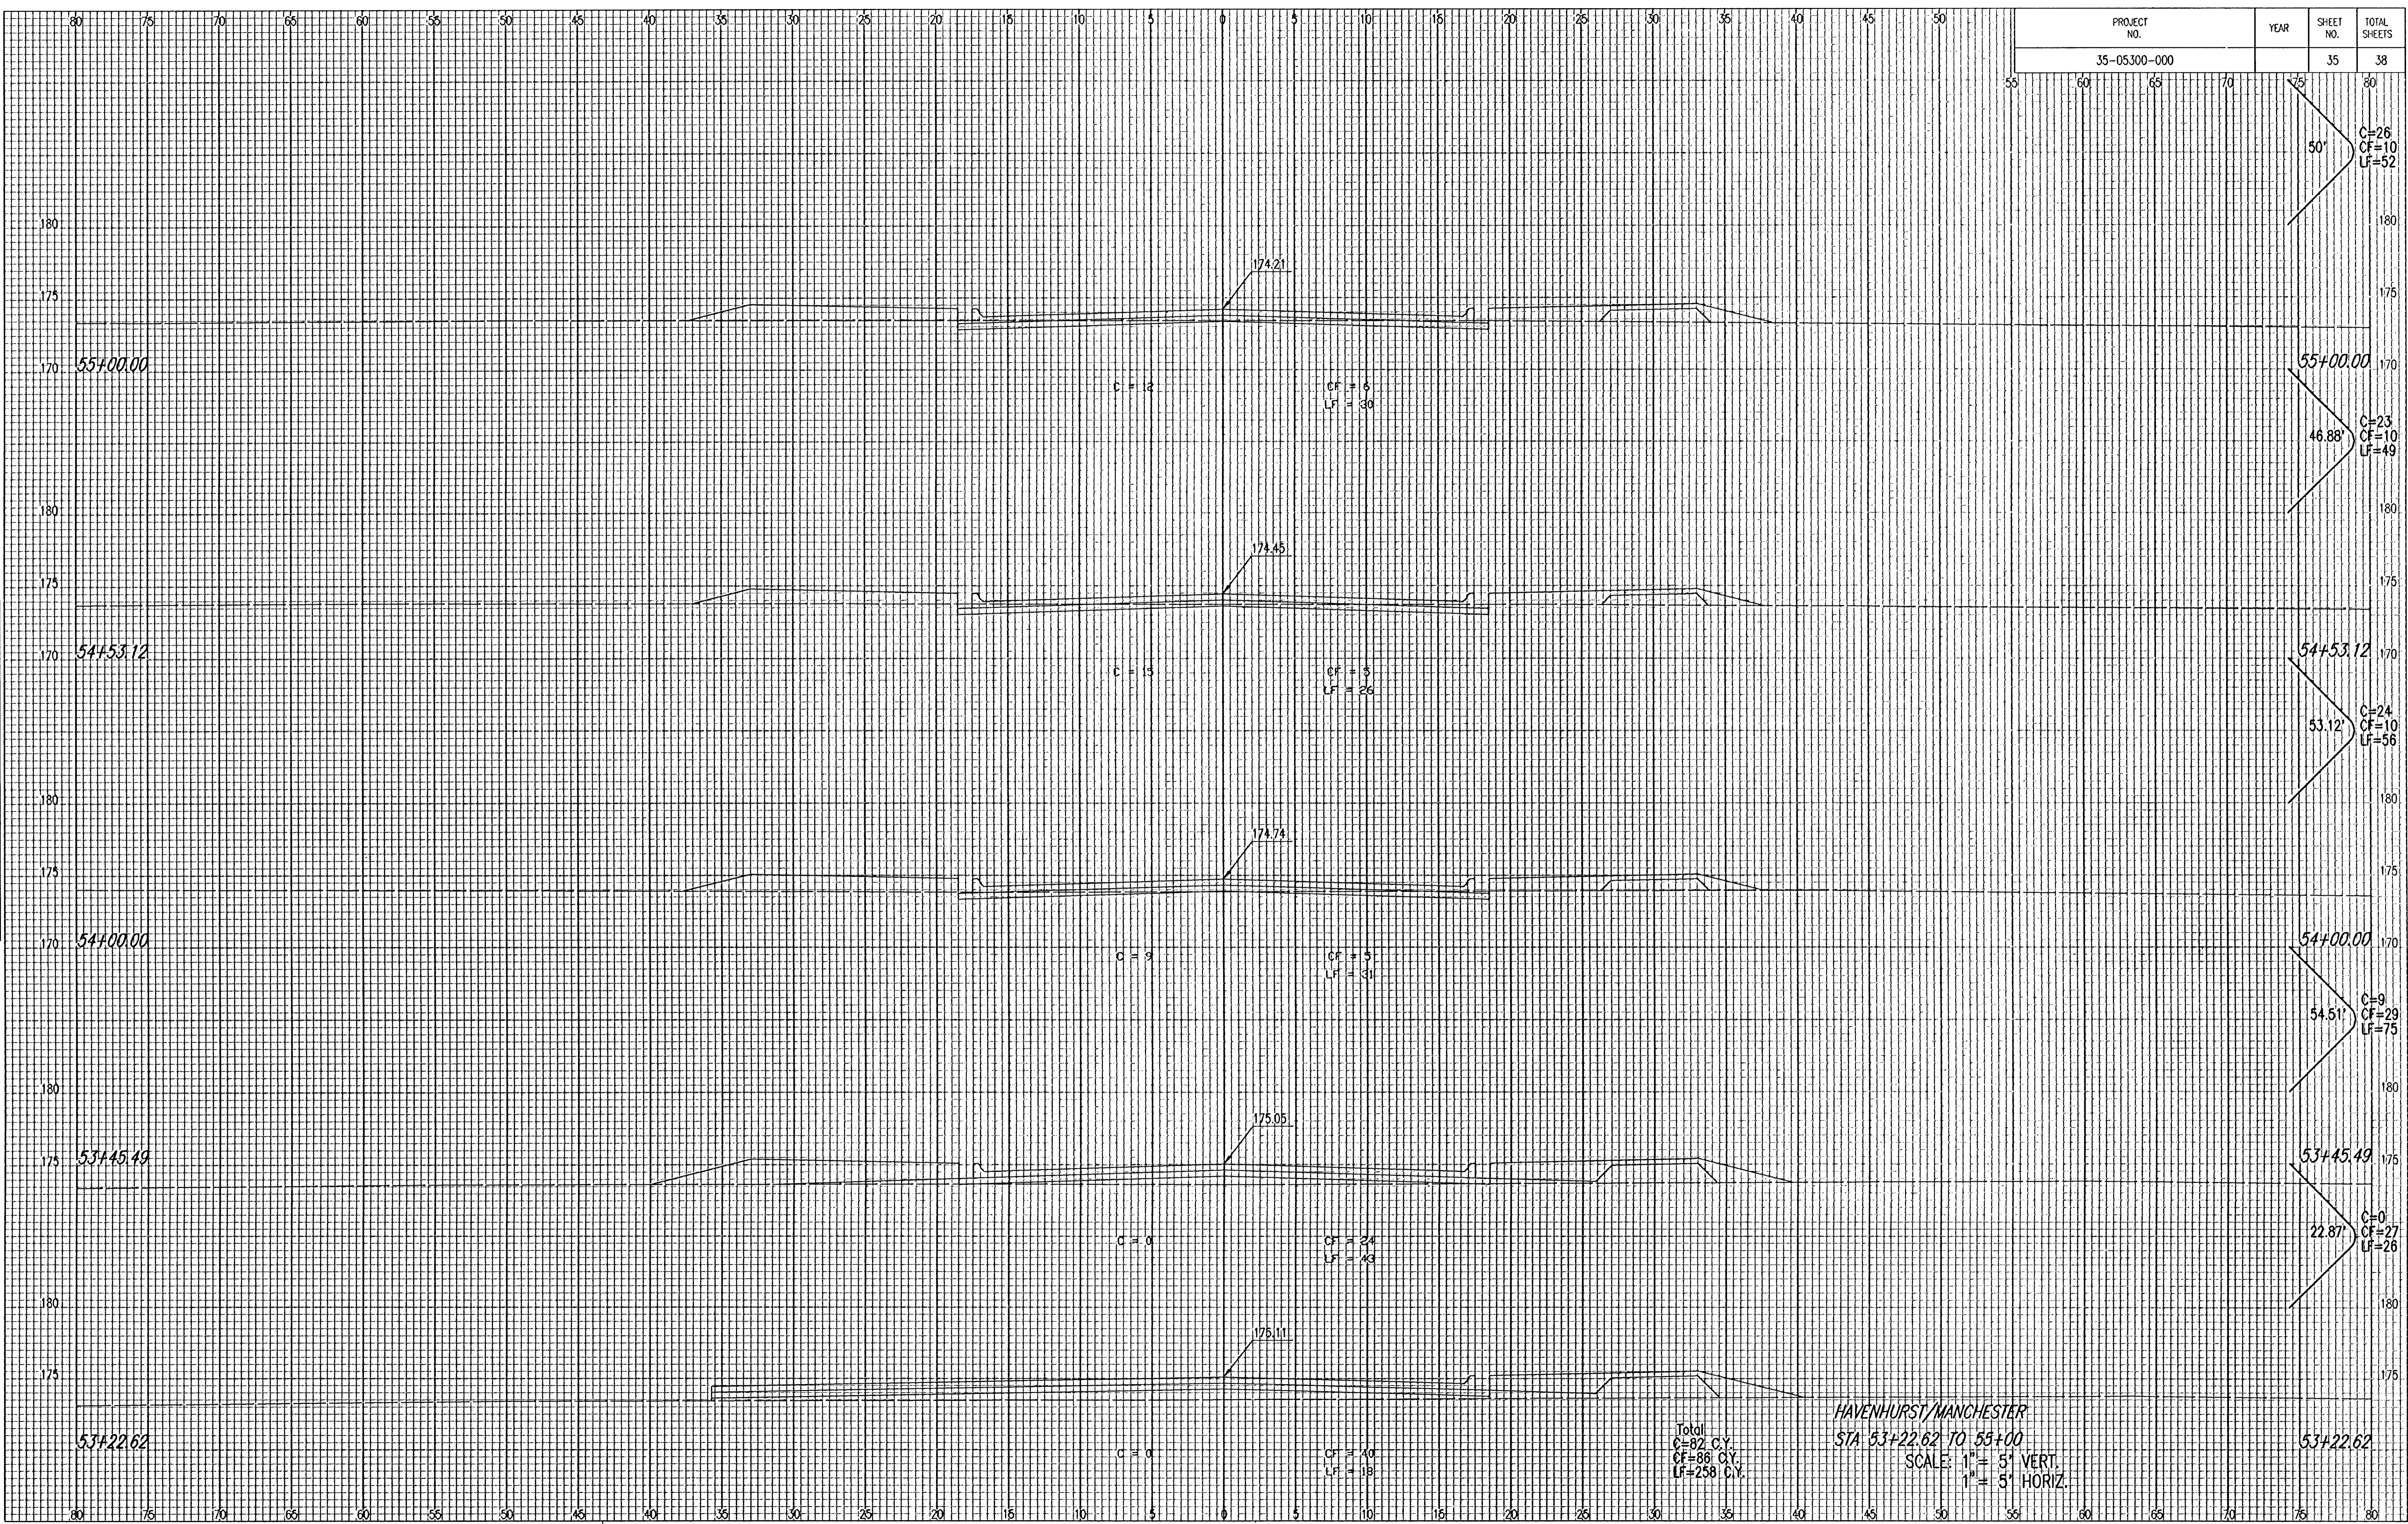

Total
 C=82 C.Y.
 CF=88 C.Y.
 LF=258 C.Y.

HAVENHURST/MANCHESTER
 STA 53+22.62 TO 55+00

SCALE: 1" = 5' VERT.
 1" = 5' HORIZ.