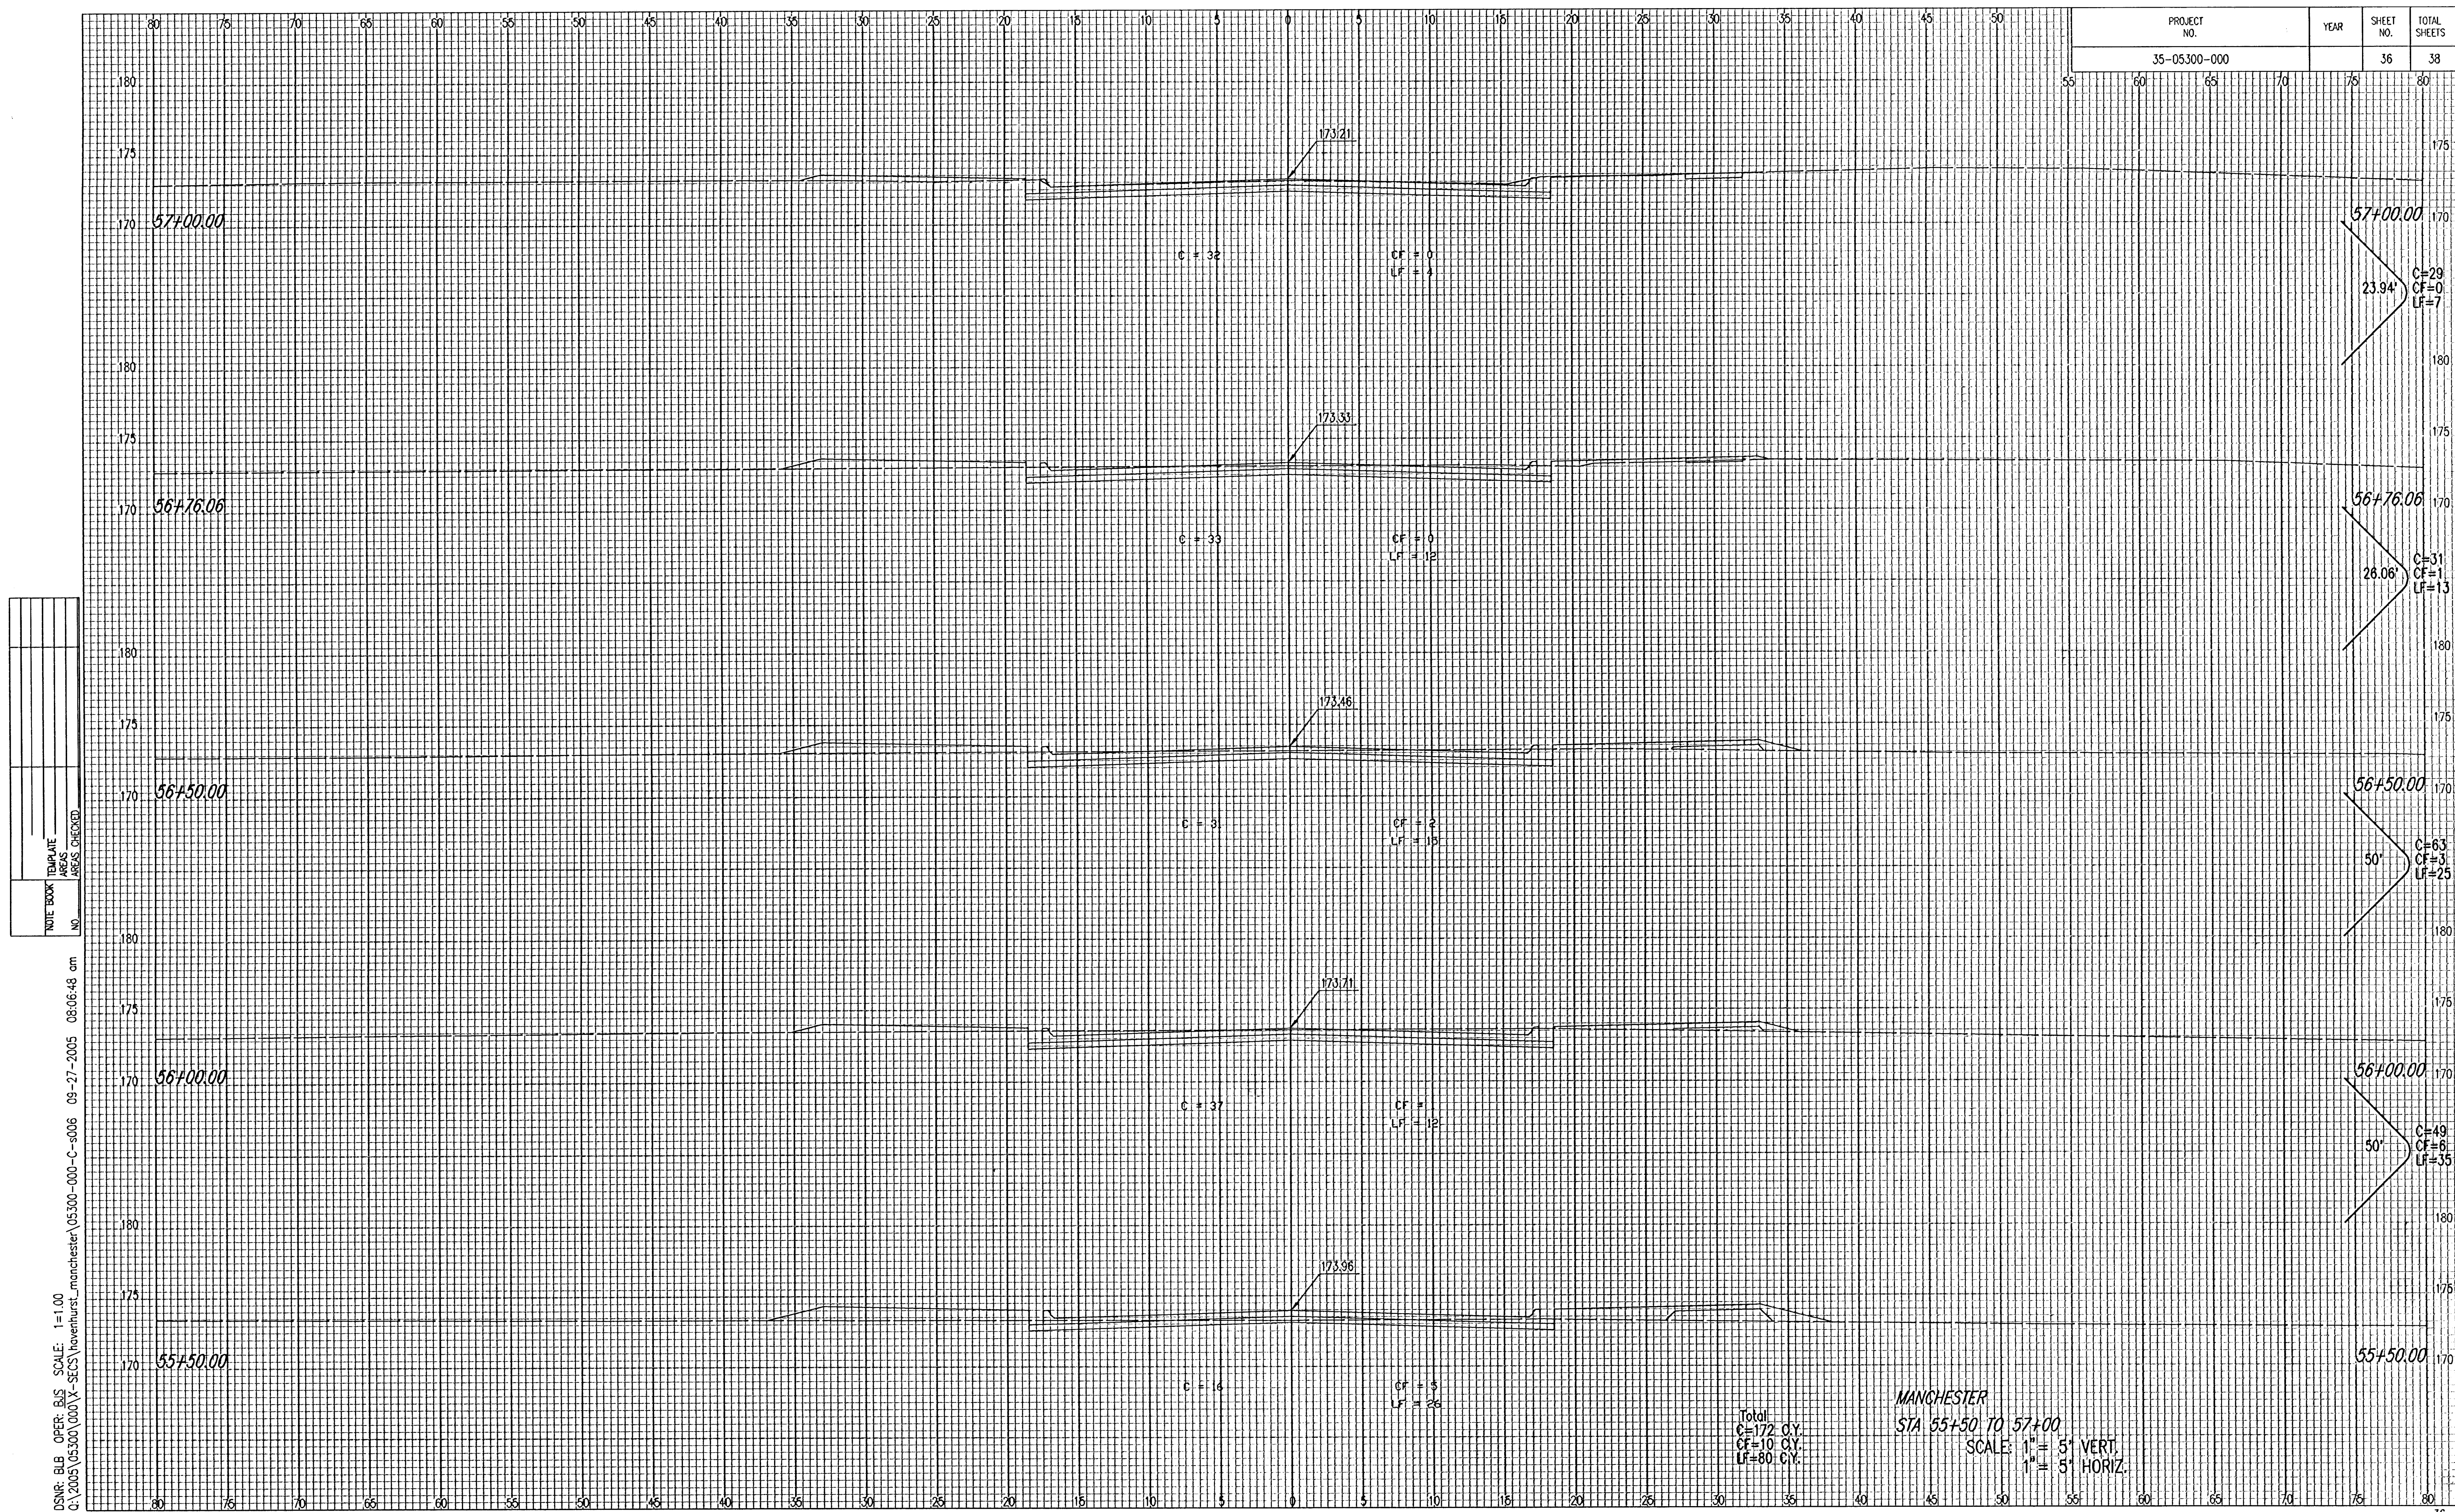


PROJECT NO.	YEAR	SHEET NO.	TOTAL SHEETS
35-05300-000		36	38

[illegible]

DSNR: BLB OPER: BLJ SCALE: 1=1.00
 O:\2005\0530\000\X-SFCS\haverhurst_manchester\05300-000-C-s006 09-27-2005 08:06:48 gm

DSNR: BLB OPER: BJS SCALE: 1=1.00

Total
C=172 C.Y.
CF=10 C.Y.
LF=80 C.Y.

MANCHESTER
STA 55+50 TO 57+00
SCALE: 1" = 5' VERT.
1" = 5' HORIZ.