


PROJECT NO.	YEAR	SHEET NO.	TOTAL SHEETS
35-05300-000		37	38

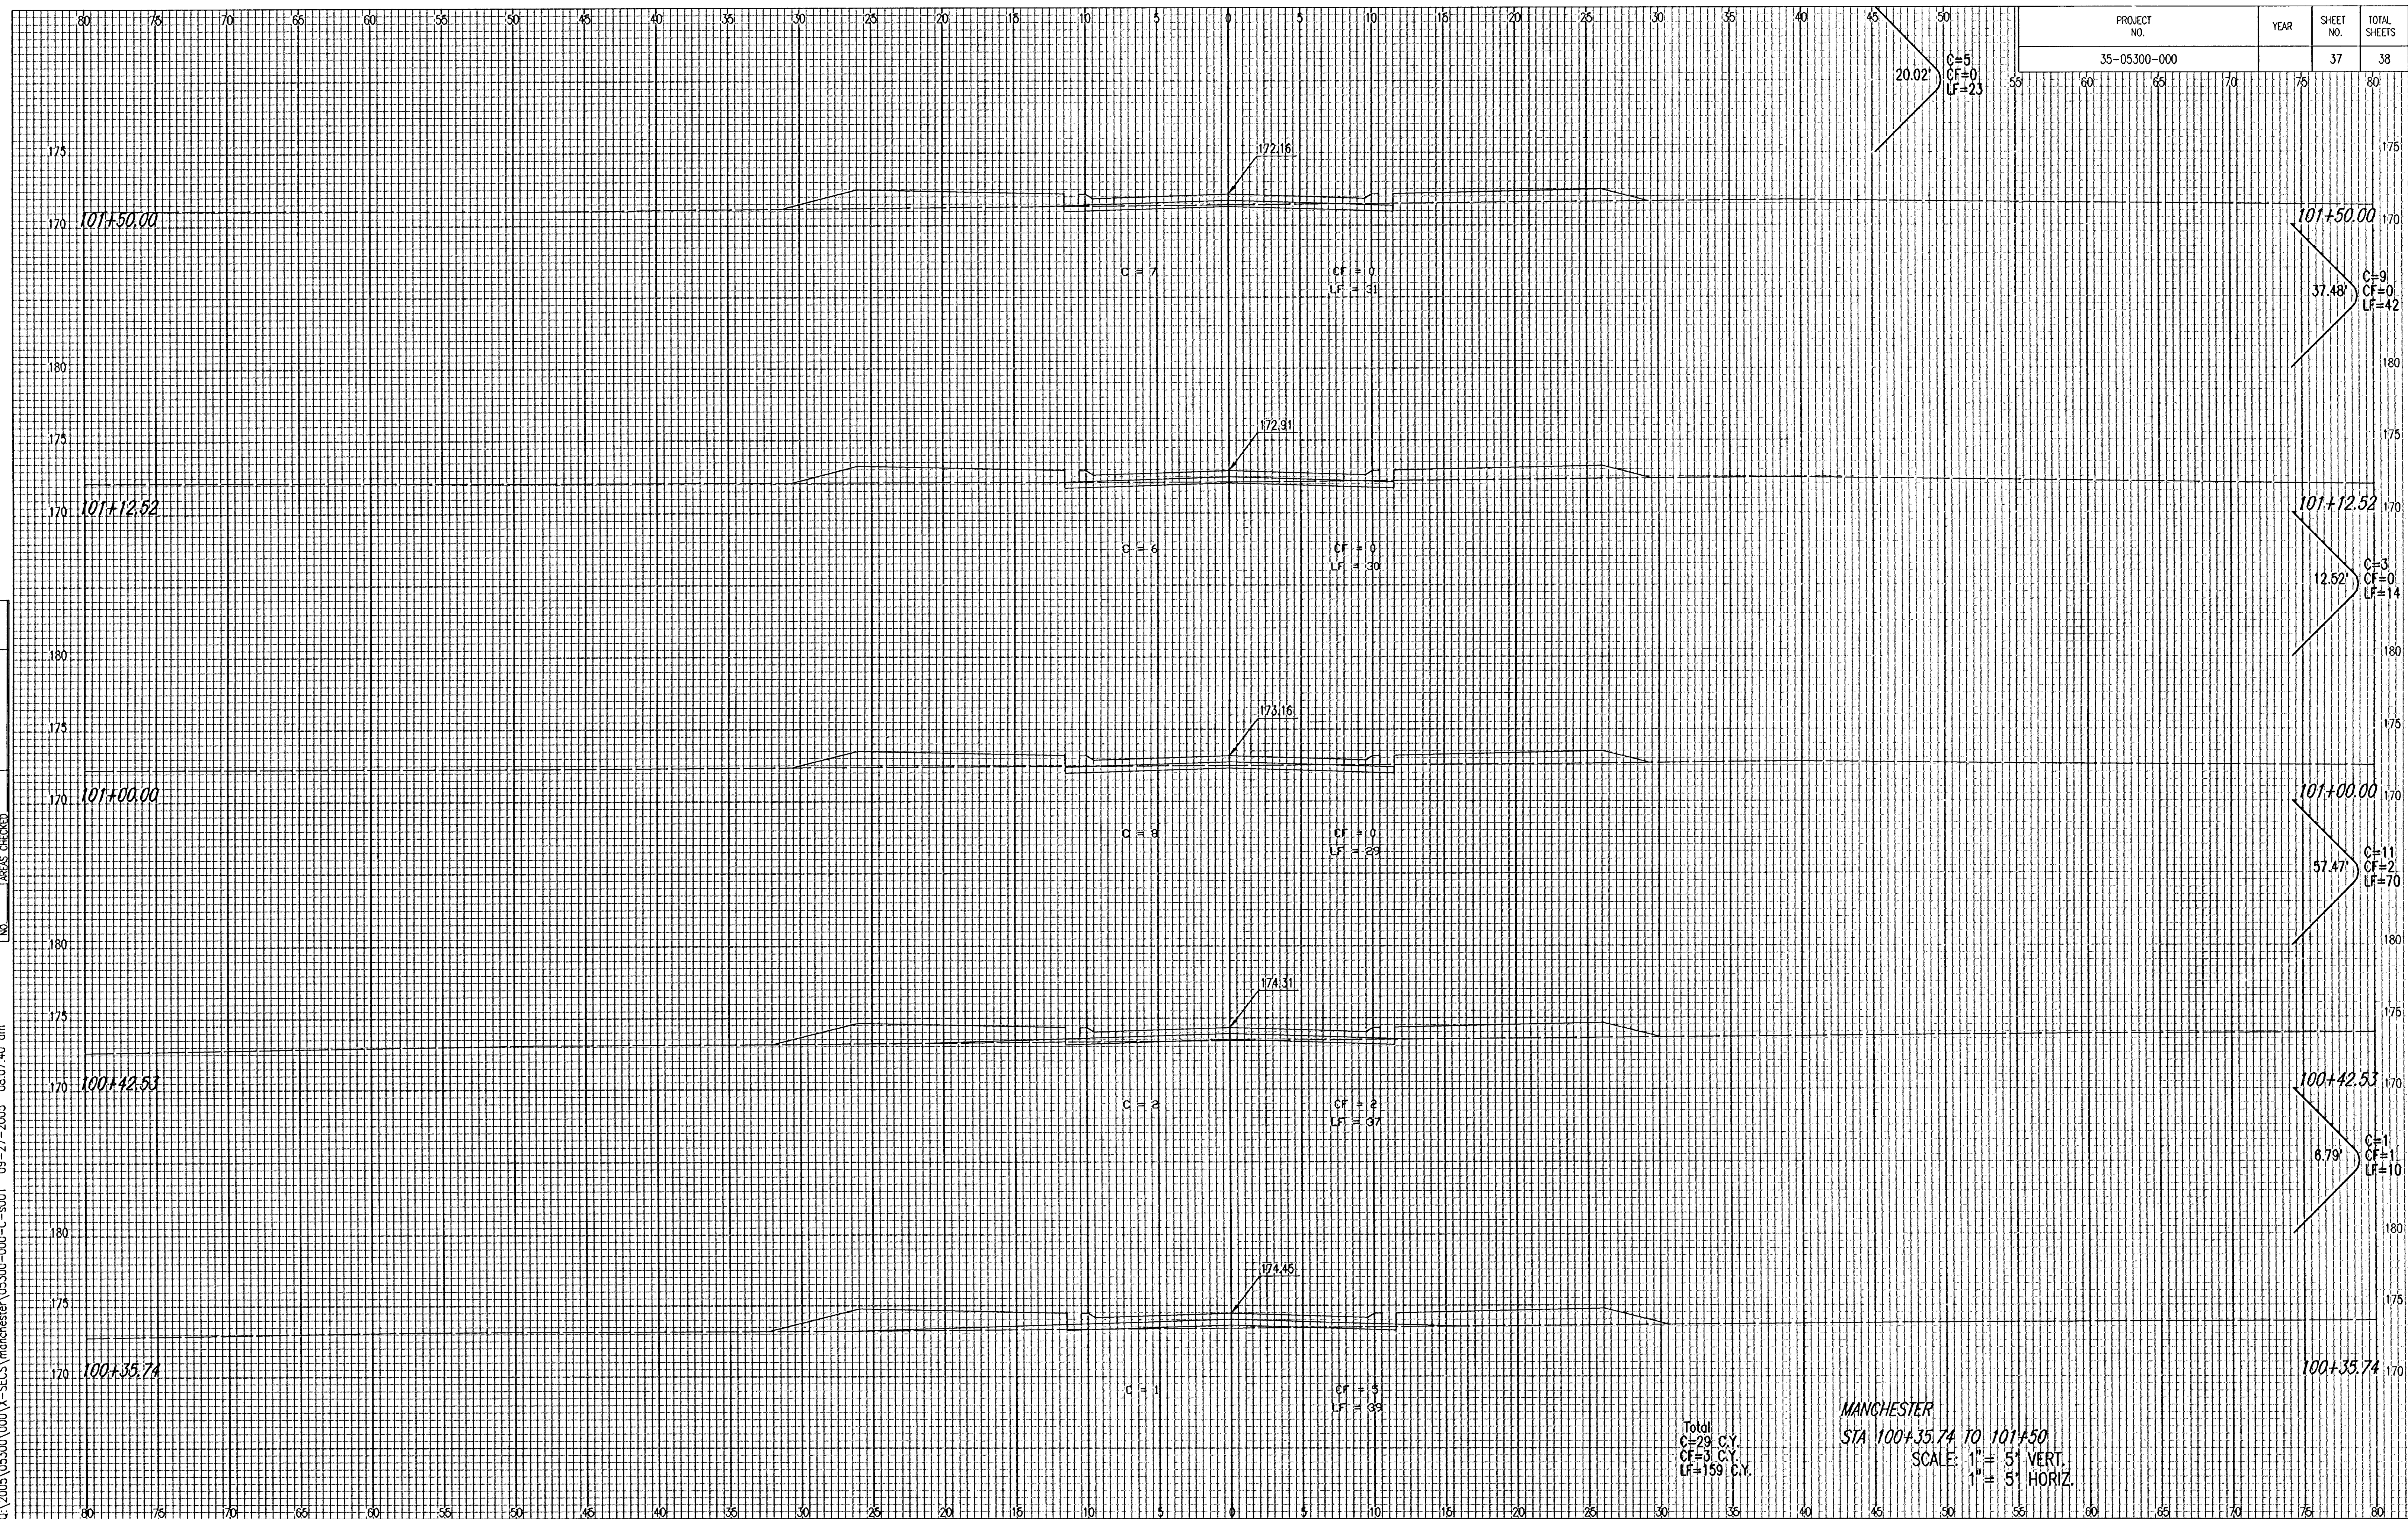

DOSNR: BLB OPER: BUS SCALE: 1=1.00
 D:\2005\05300\000\X-SECS\manchester\05300-000-C-s001 09-27-2005 08:07:40 am

NOTE BOOK			
TEMPLATE			
AREAS			
AREAS CHECKED			
N0			

Total
C=29 C.Y.
CF=3 C.Y.
LF=159 C.Y.

MANCHESTER
STA 100+35.74 TO 101+50
SCALE: 1" = 5' VERT.
1" = 5' HORIZ.