


PROJECT NO.	YEAR	SHEET NO.	TOTAL SHEETS
35-05300-000		38	38

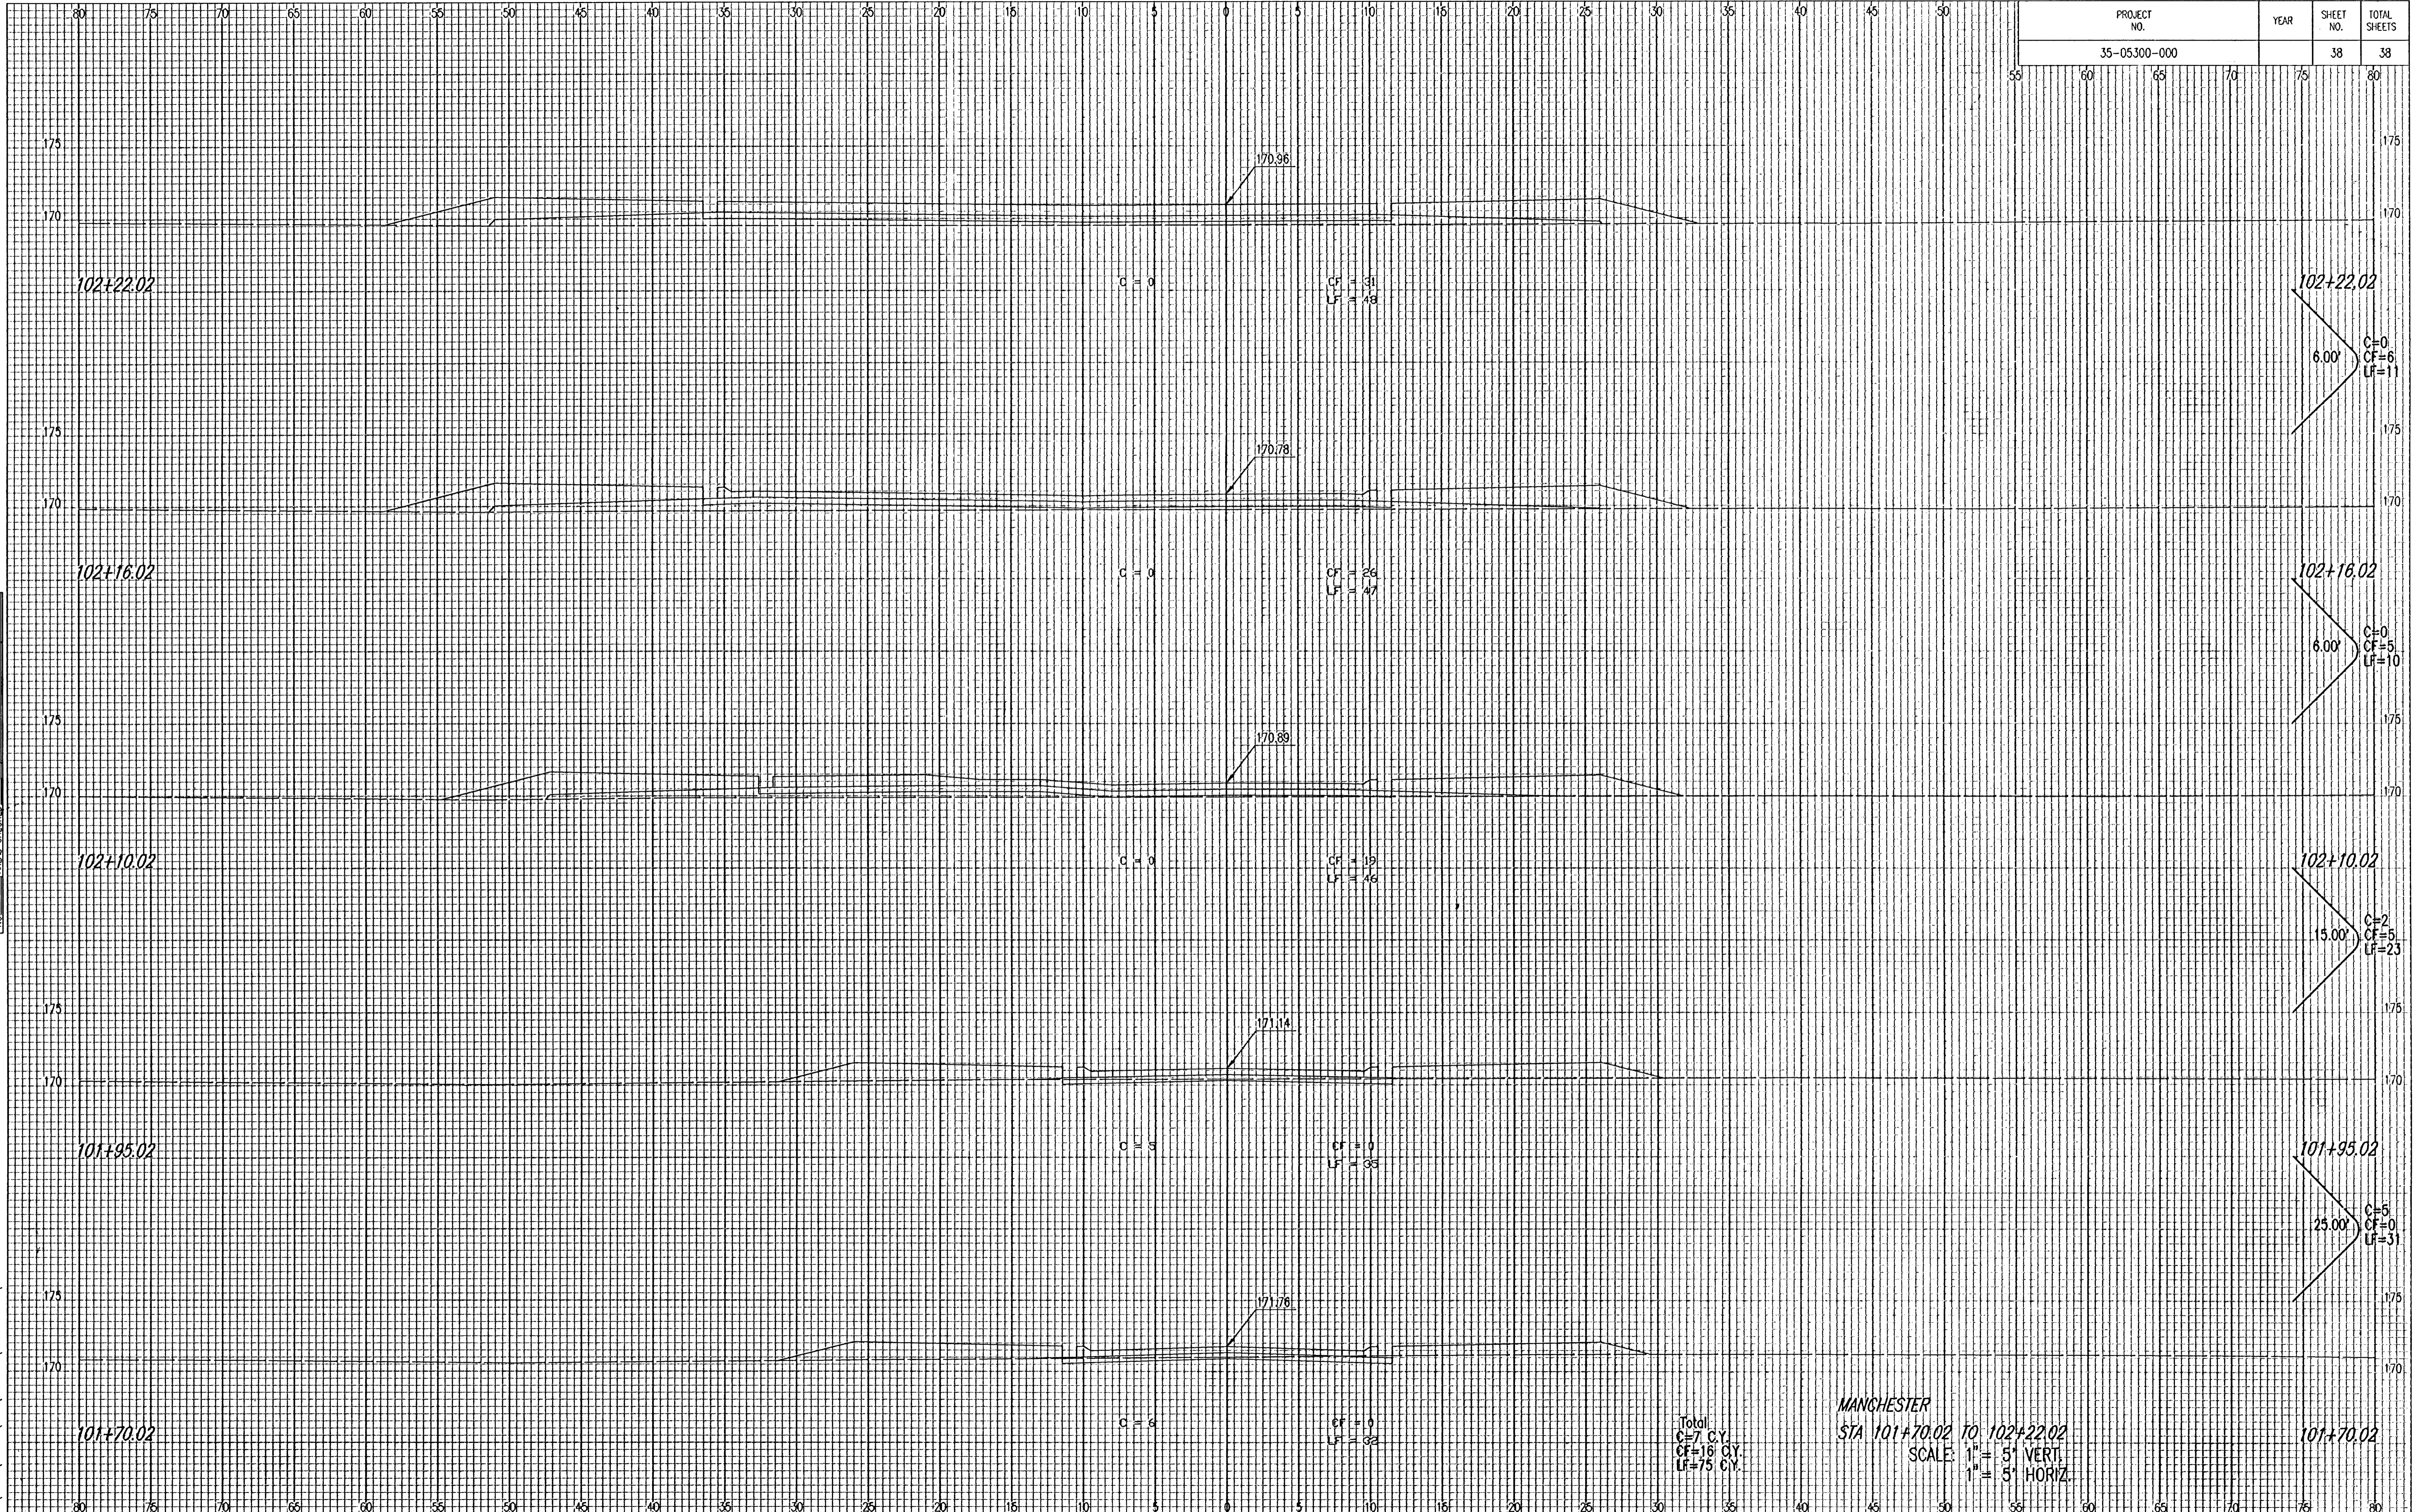

NOTE BOOK	TEMPLATE	AREAS	CHECKED

DSNR: BUB OPER: BUS SCALE: 1=1.00  
 C:\2005\05300\000\X-SECS\manchester\05300-000-C-002 09-27-2005 08:08:28 am