
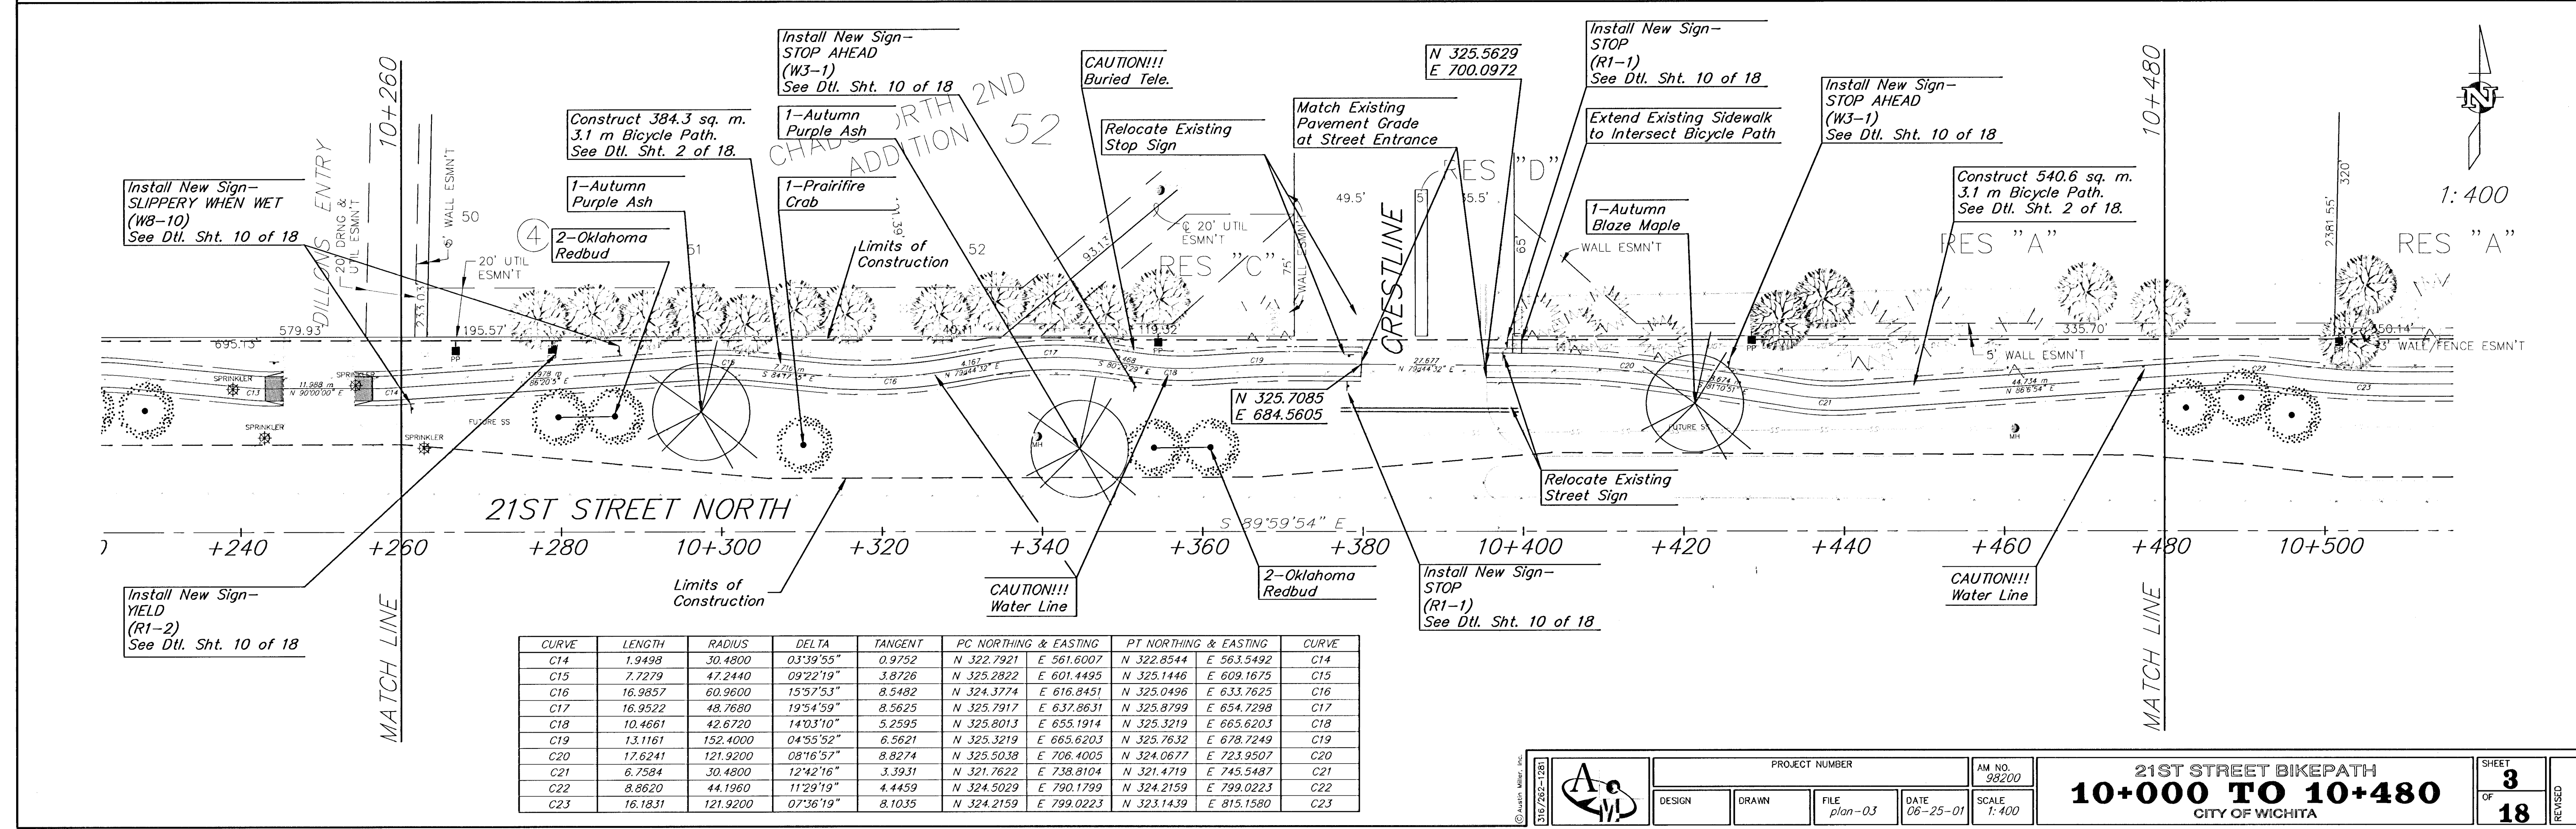


| FHWA REGION NO. | STATE  | PROJECT NO.                     | YEAR | SHEET NO. | TOTAL SHEETS |
|-----------------|--------|---------------------------------|------|-----------|--------------|
| 7               | KANSAS | 87N-0288-01, FAP# CMQ-N028(801) | 2002 | 3         | 18           |

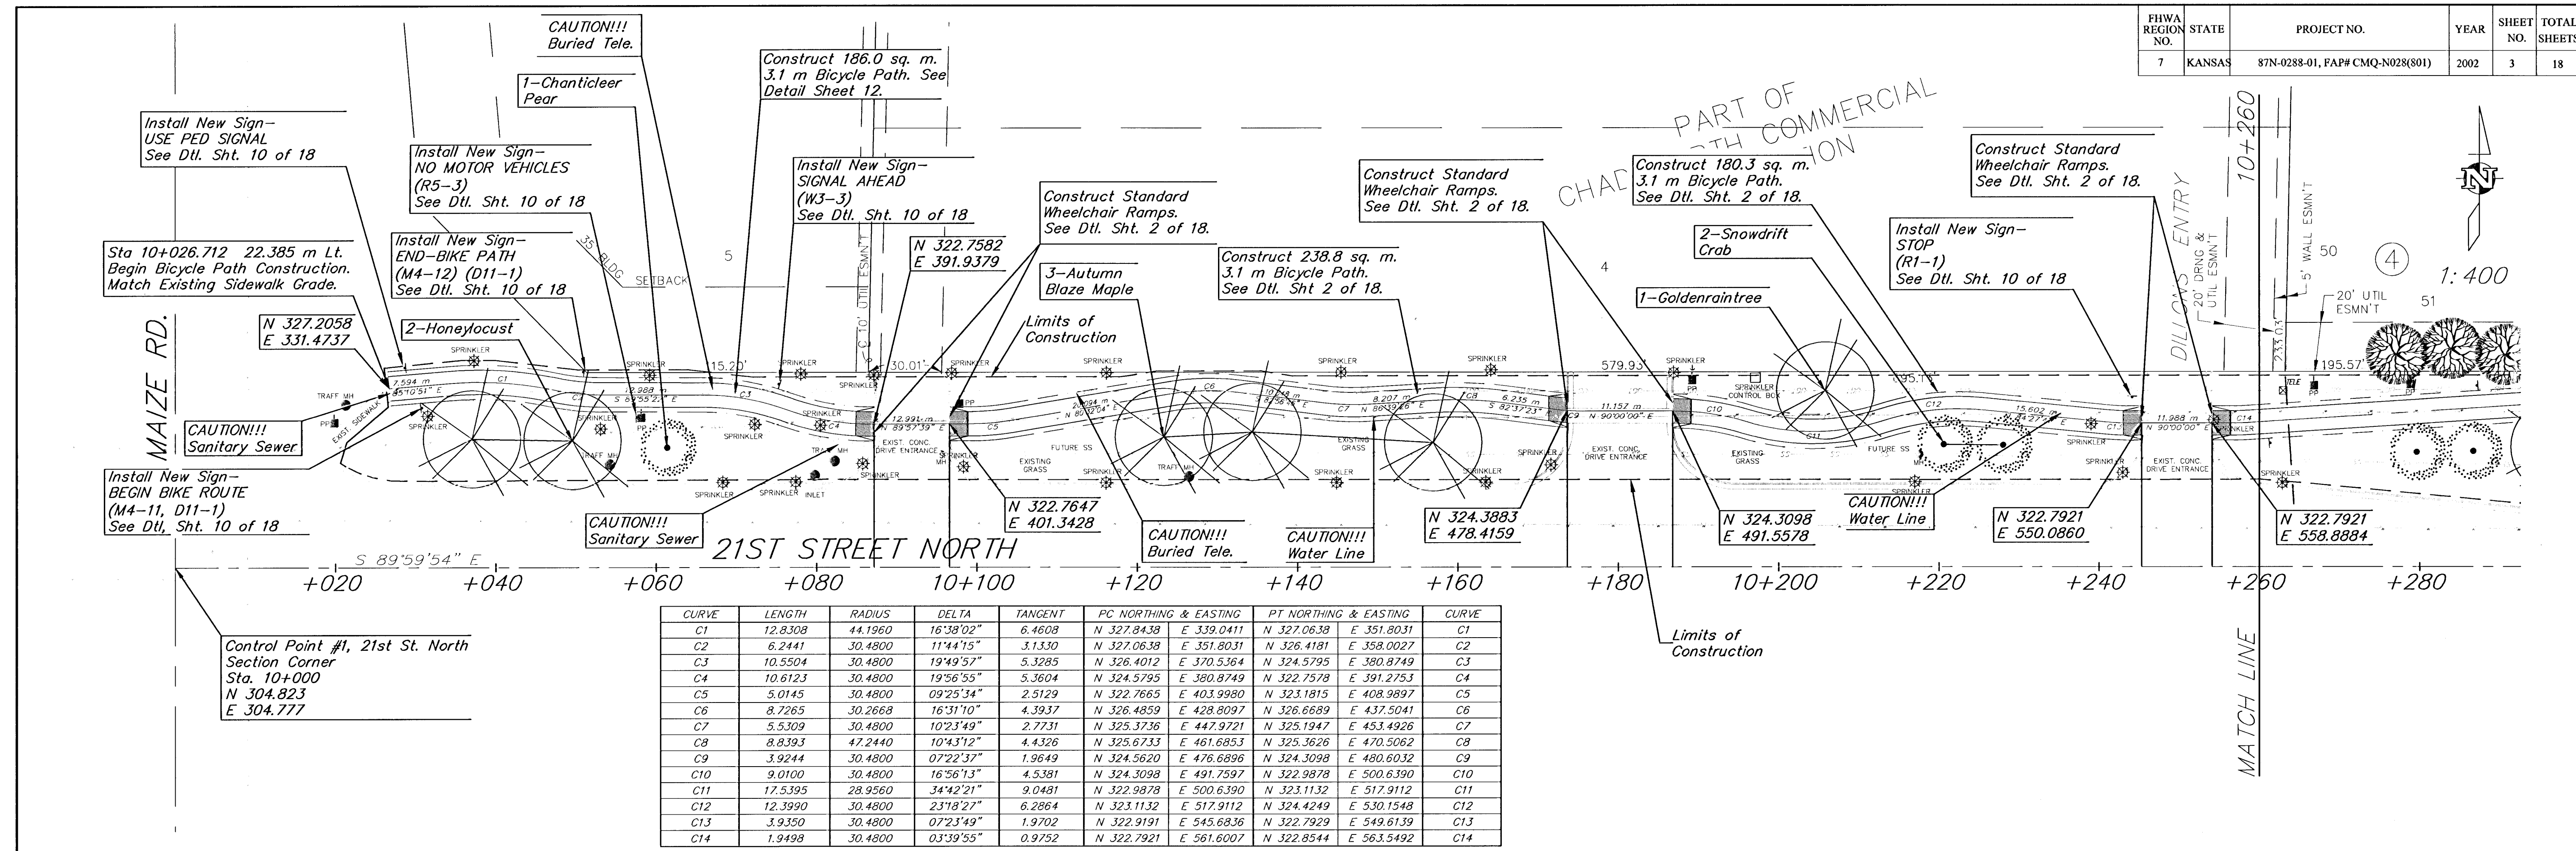

PROJECT NUMBER  
 DESIGN DRAWN FILE DATE  
 plan-03 06-25-01

AM. NO.  
 98200  
 SCALE  
 1:400

**21ST STREET BIKEPATH**  
**10+000 TO 10+480**  
 CITY OF WICHITA

SHEET  
**3**  
 OF  
**18**  
 REVISED