
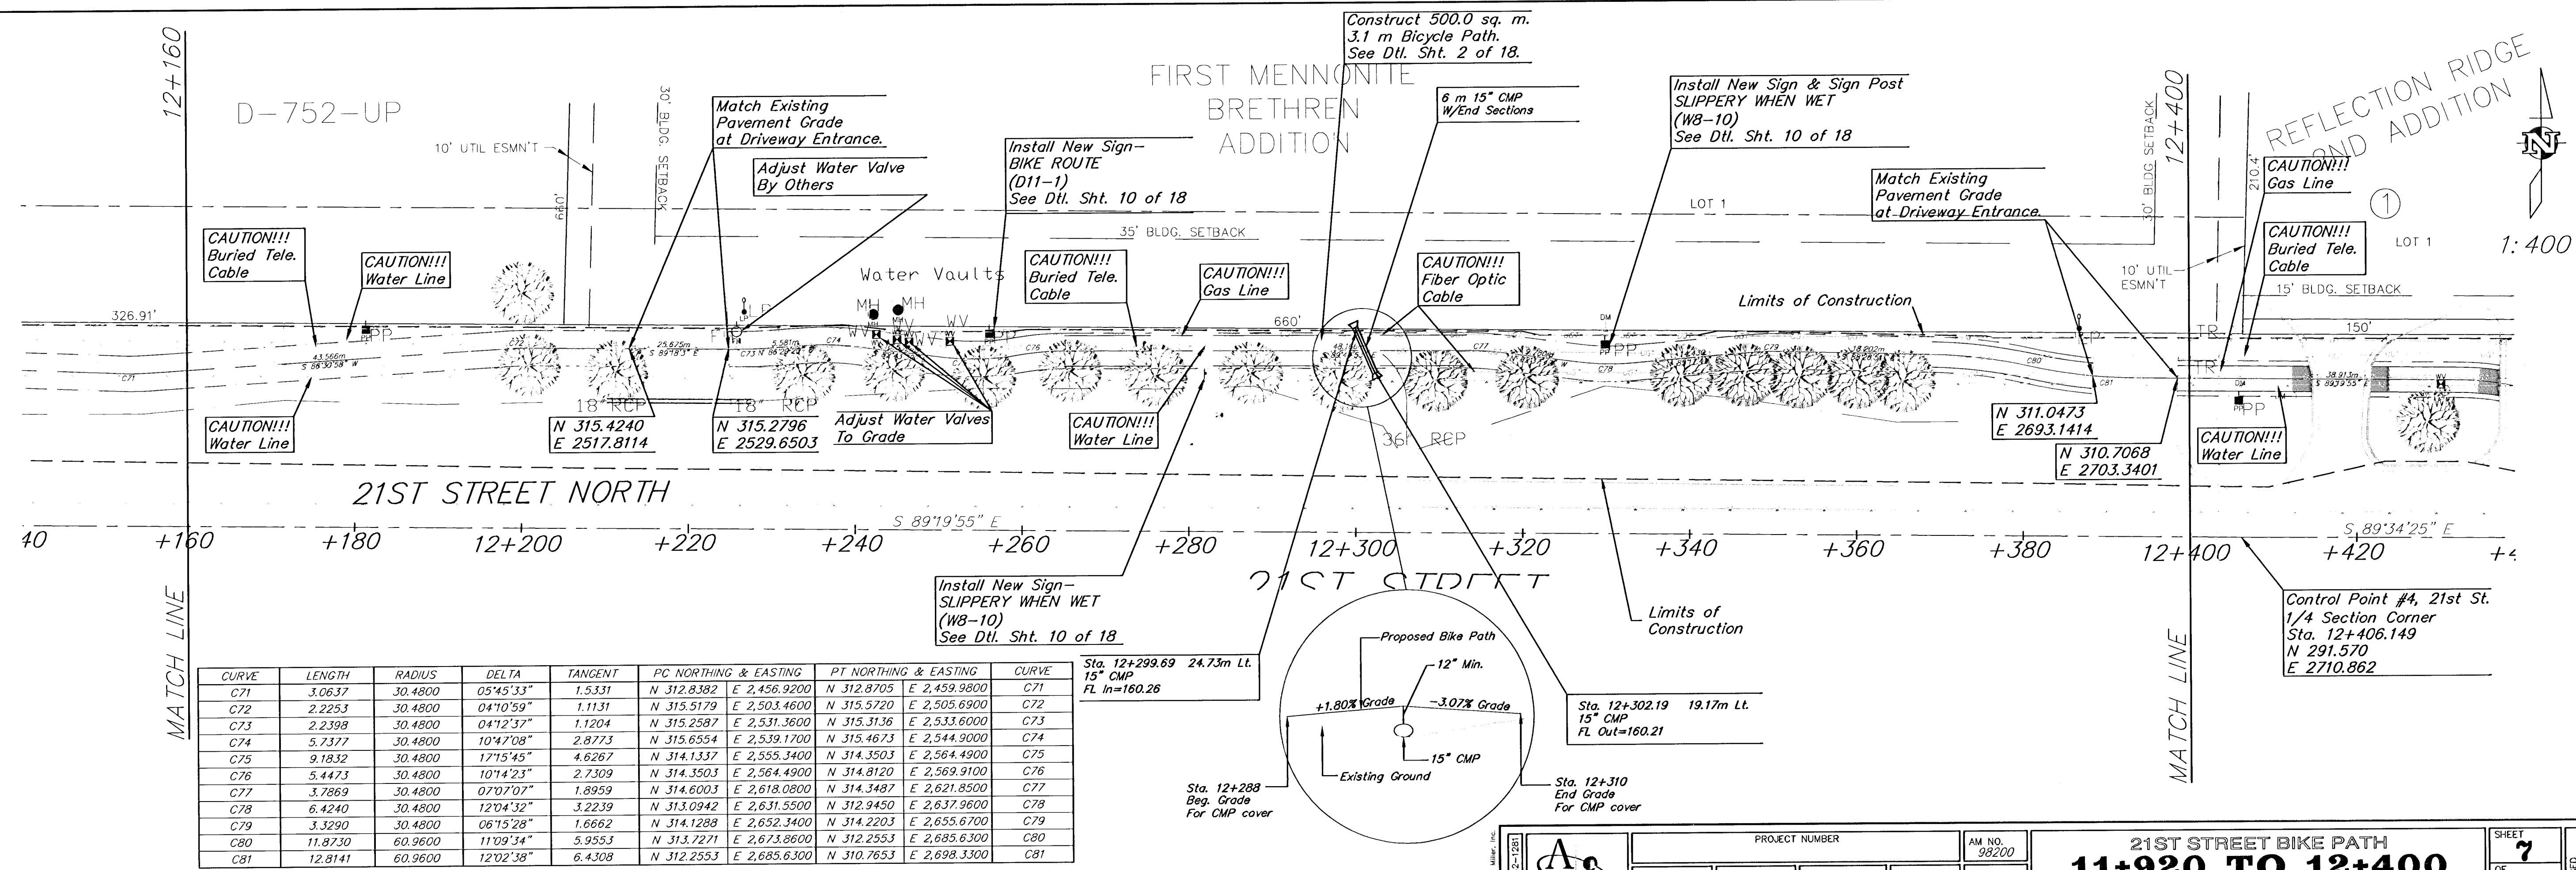


FHWA REGION NO.	STATE	PROJECT NO.	YEAR	SHEET NO.	TOTAL SHEETS
7	KANSAS	87N-0288-01, FPA# CMQ-N028(801)	2002	7	18

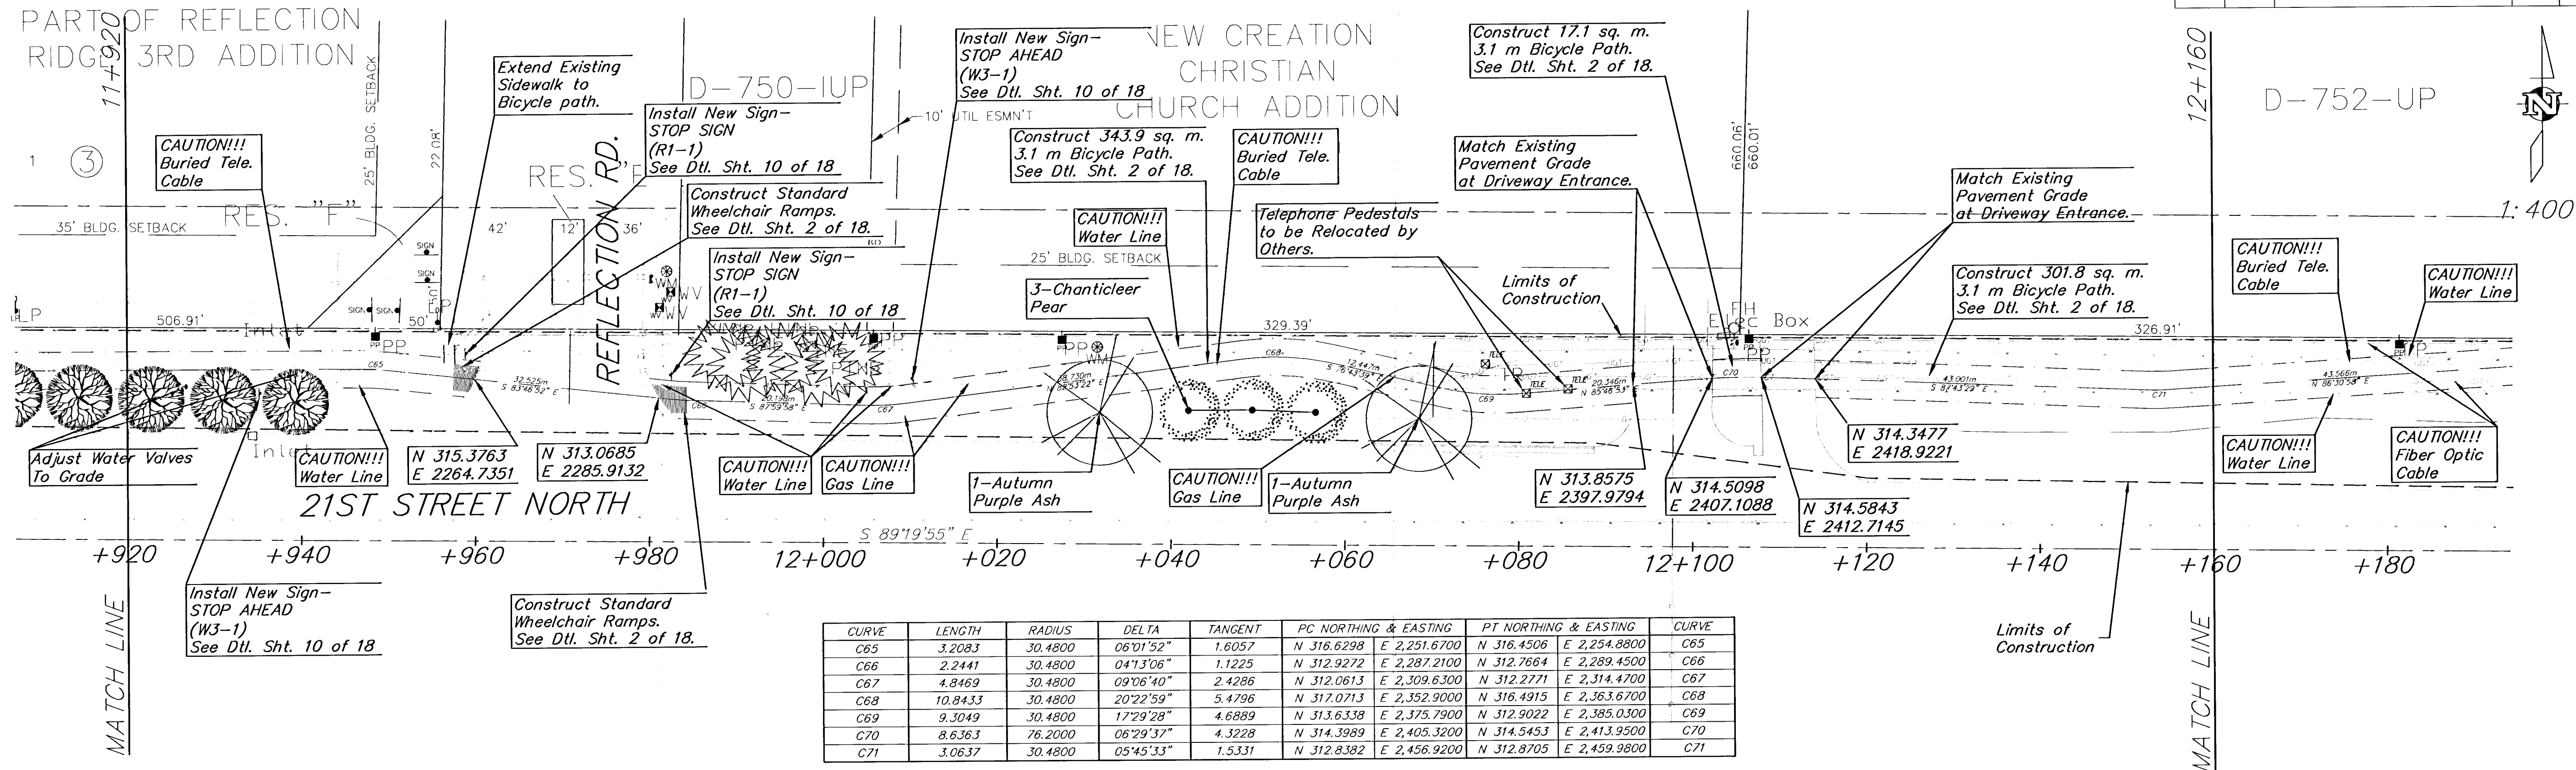

PROJECT NUMBER		AM NO.	21ST STREET BIKE PATH		SHEET 7 OF 18
DESIGN		FILE	11+920 TO 12+400		
DRAWN		DATE	WICHITA, KANSAS		REVISION
FILE plan-07		08-25-01			