
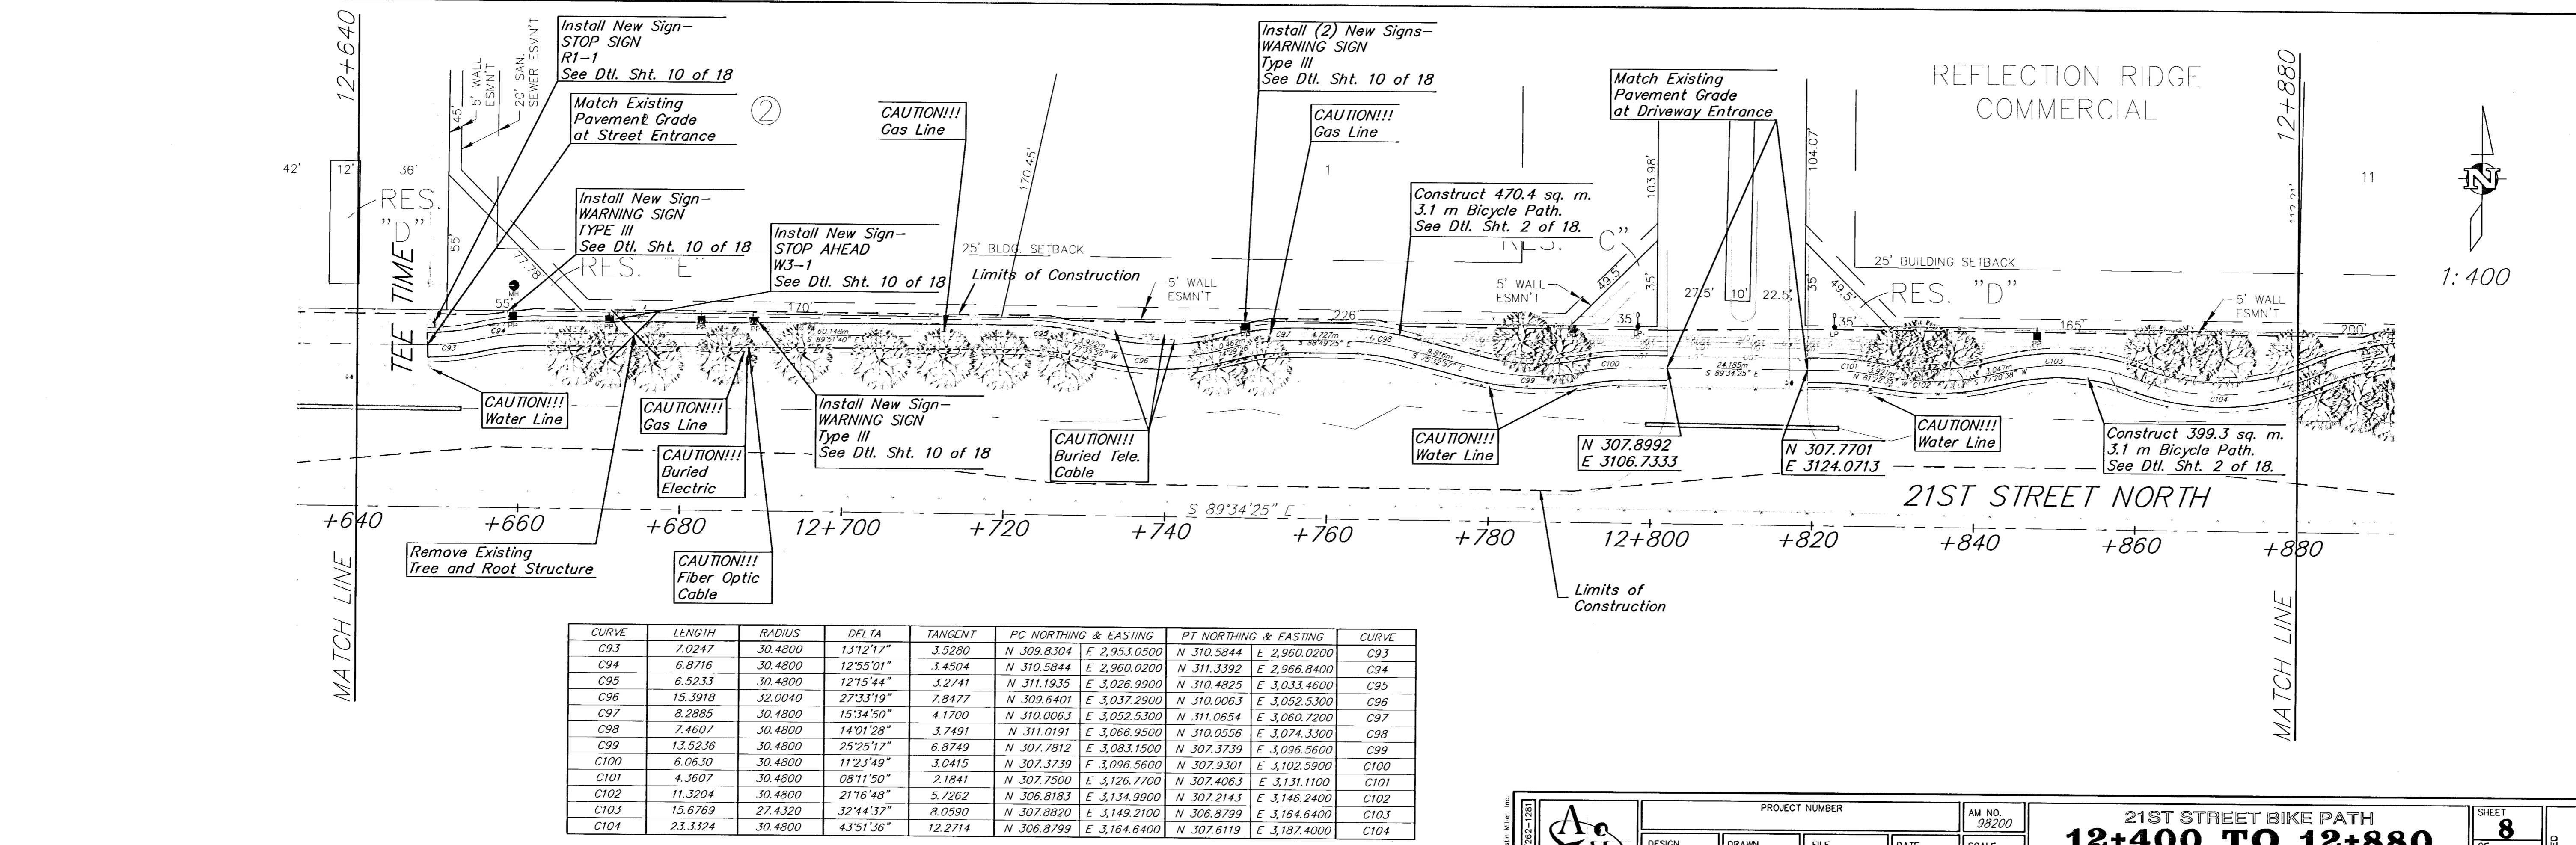


FHWA REGION NO.	STATE	PROJECT NO.	YEAR	SHEET NO.	TOTAL SHEETS
7	KANSAS	87N-0288-01, FPA# CMQ-N028(801)	2002	8	18

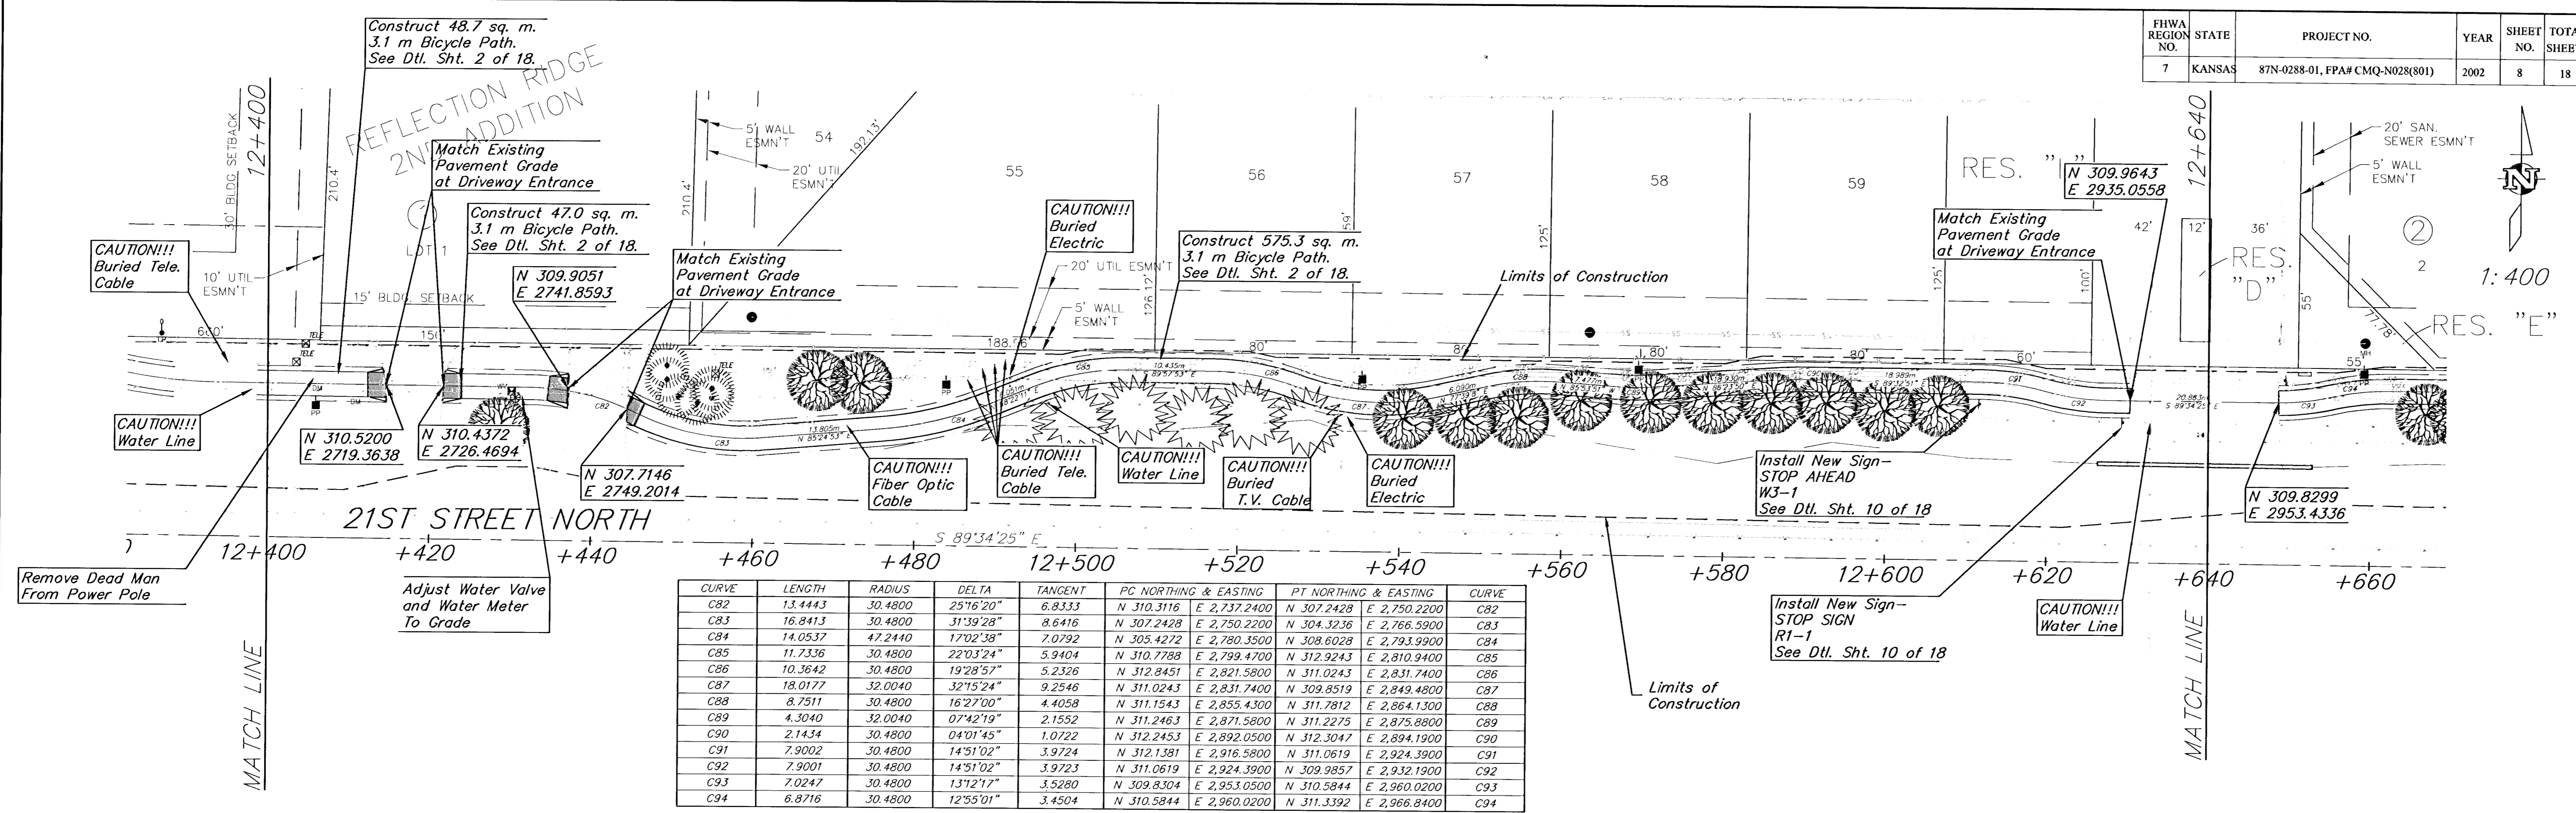

PROJECT NUMBER: 87N-0288-01, FPA# CMQ-N028(801)
 AM NO. 08200
 DESIGN: [] DRAWN: [] FILE: plan-08 DATE: 06-25-01 SCALE: 1:400
21ST STREET BIKE PATH
12+400 TO 12+880
 WICHITA, KANSAS
 SHEET 8 OF 18