


FOX RIDGE ADDITION

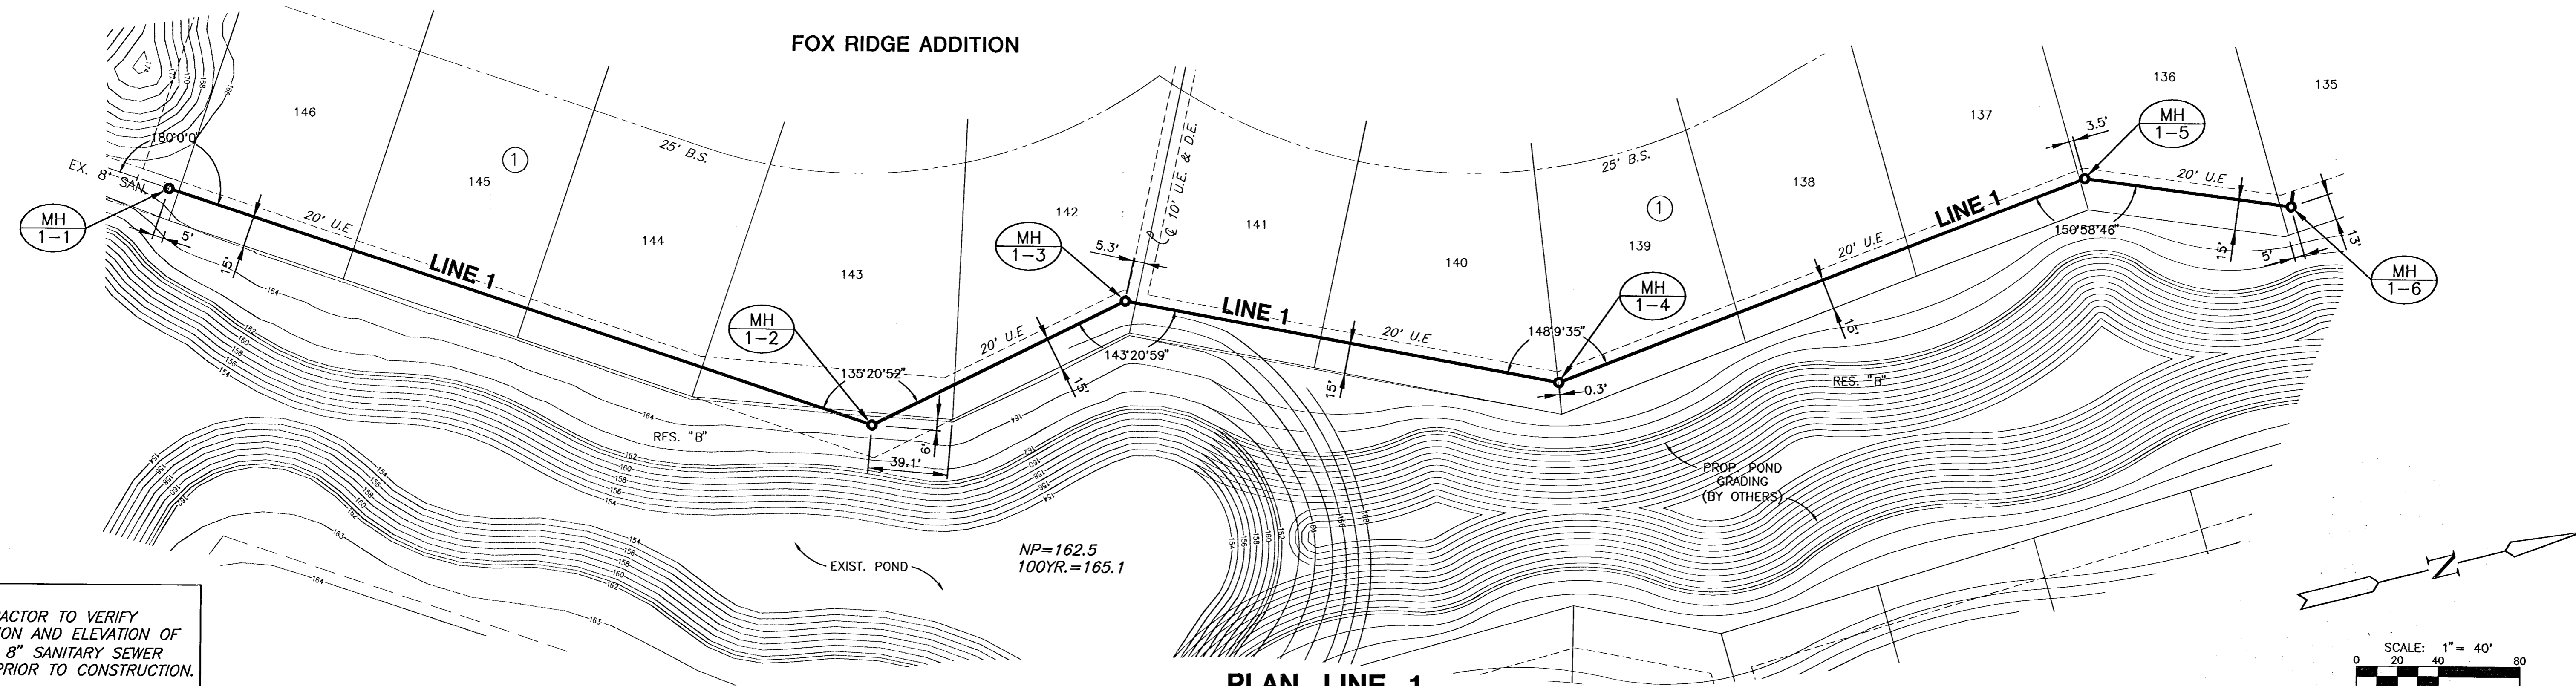

NOTE:
 CONTRACTOR TO VERIFY
 LOCATION AND ELEVATION OF
 EXIST. 8" SANITARY SEWER
 LINE PRIOR TO CONSTRUCTION.

