

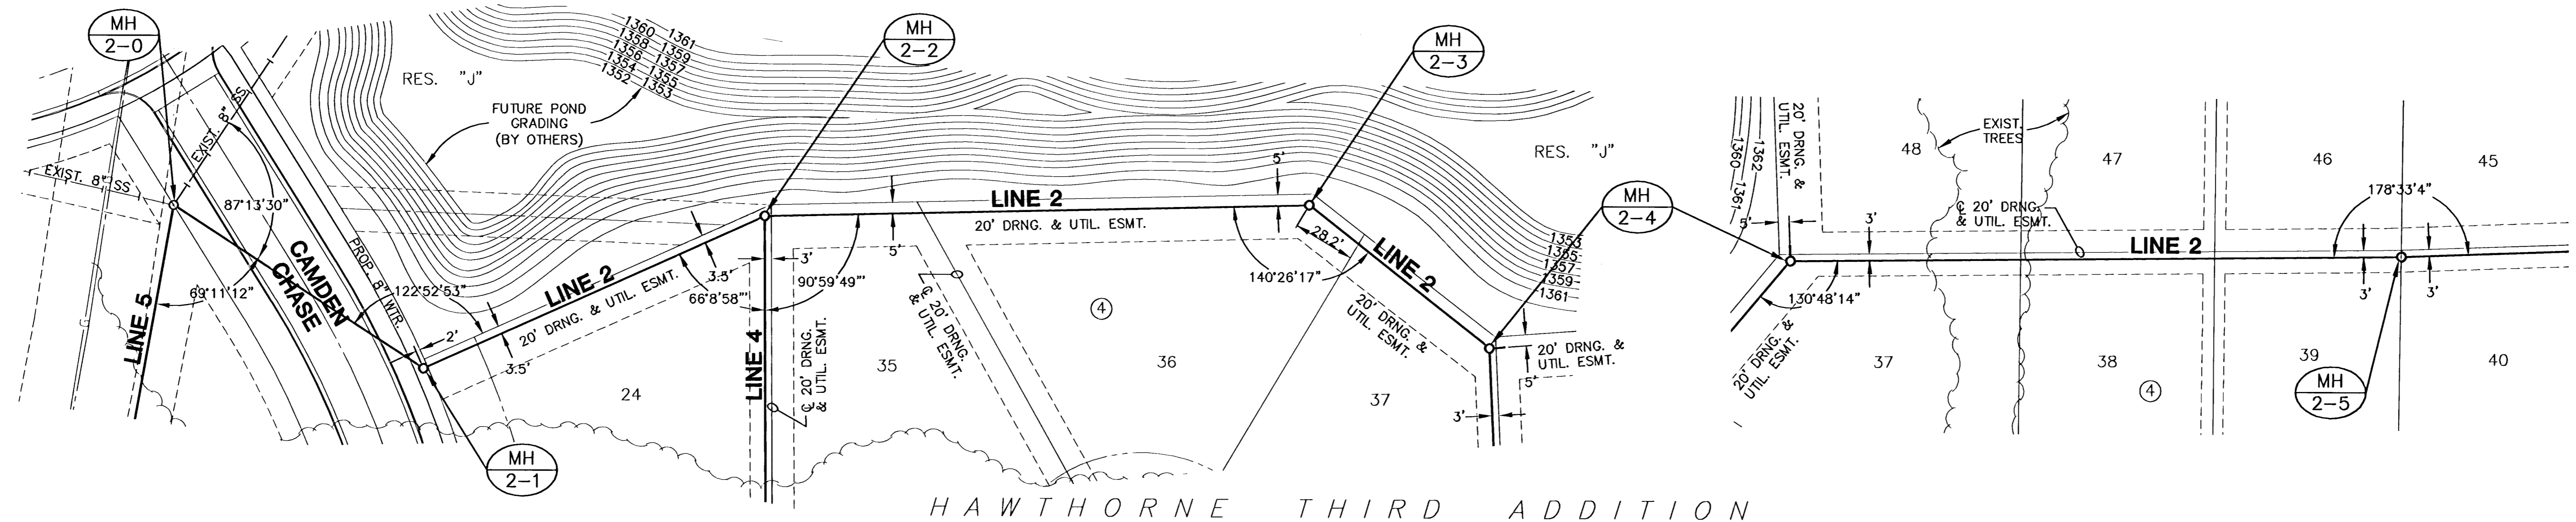



HAWTHORNE THIRD ADDITION

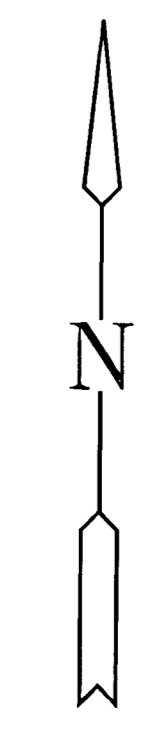

HAWTHORNE THIRD ADDITION


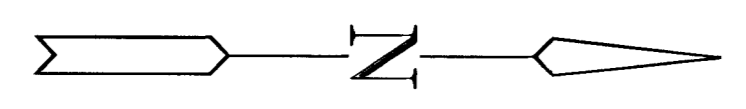


**NOTES:**  
1. TRENCHES TO BE BACKFILLED WITH SAND AND FLUSHED WHEN SEWER LINE RUNS ALONG FRONT OF LOTS.

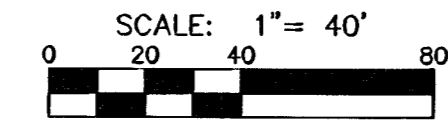

**PLAN LINE 2**  
SCALE: 1"=40'

**NOTE:**  
CONTRACTOR TO COORDINATE TREE REMOVAL/TRIMMING WITH ENGINEER/OWNER. NO TREES SHALL BE REMOVED WITHOUT PRIOR APPROVAL BY ENGINEER AND/OR OWNER.

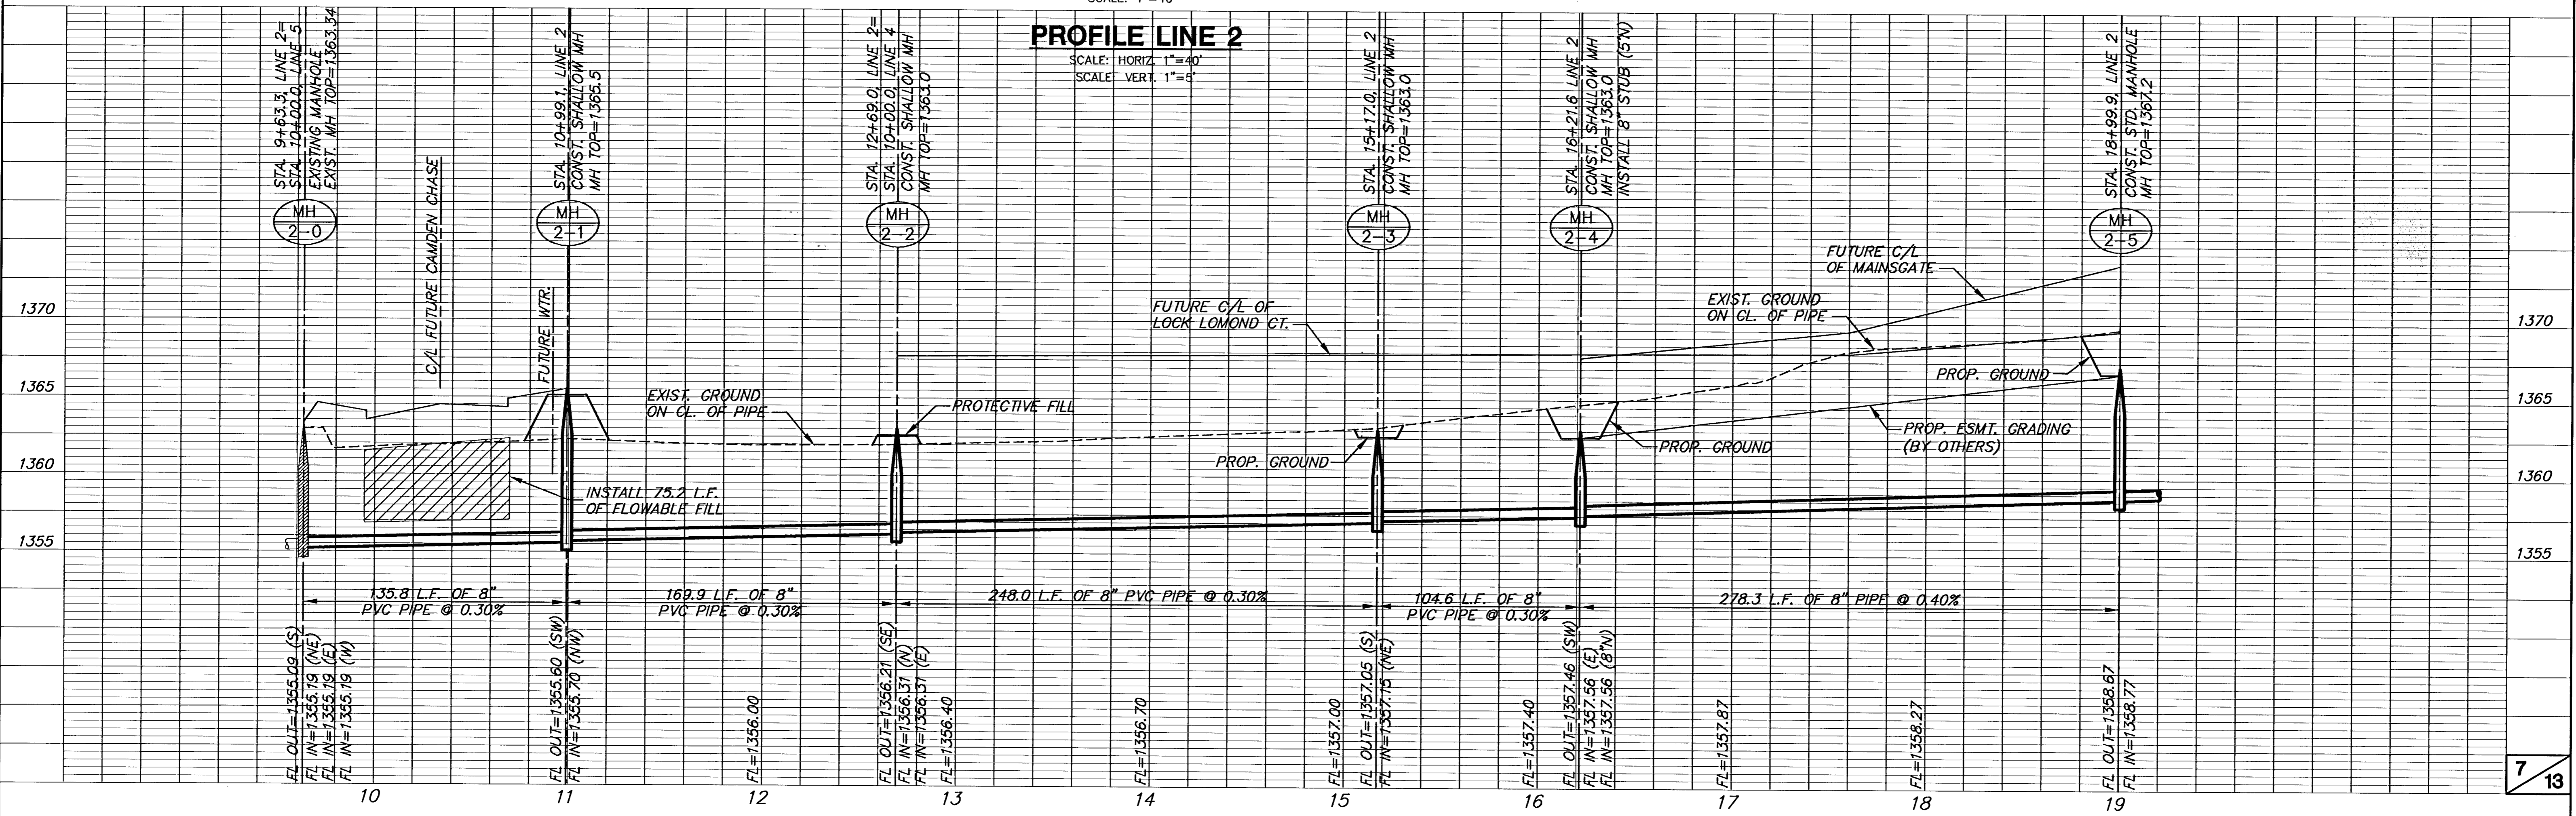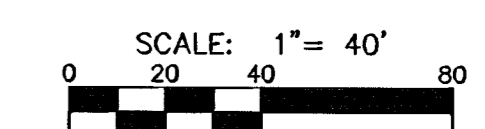

**PROFILE LINE 2**  
SCALE: HORIZ. 1"=40'  
SCALE: VERT. 1"=5'