


**HAWTHORNE THIRD ADDITION
PHASE 1 SANITARY SEWER
LINE 5**

HAWTHORNE THIRD ADDITION

KRUG
NORTH
ADDITION

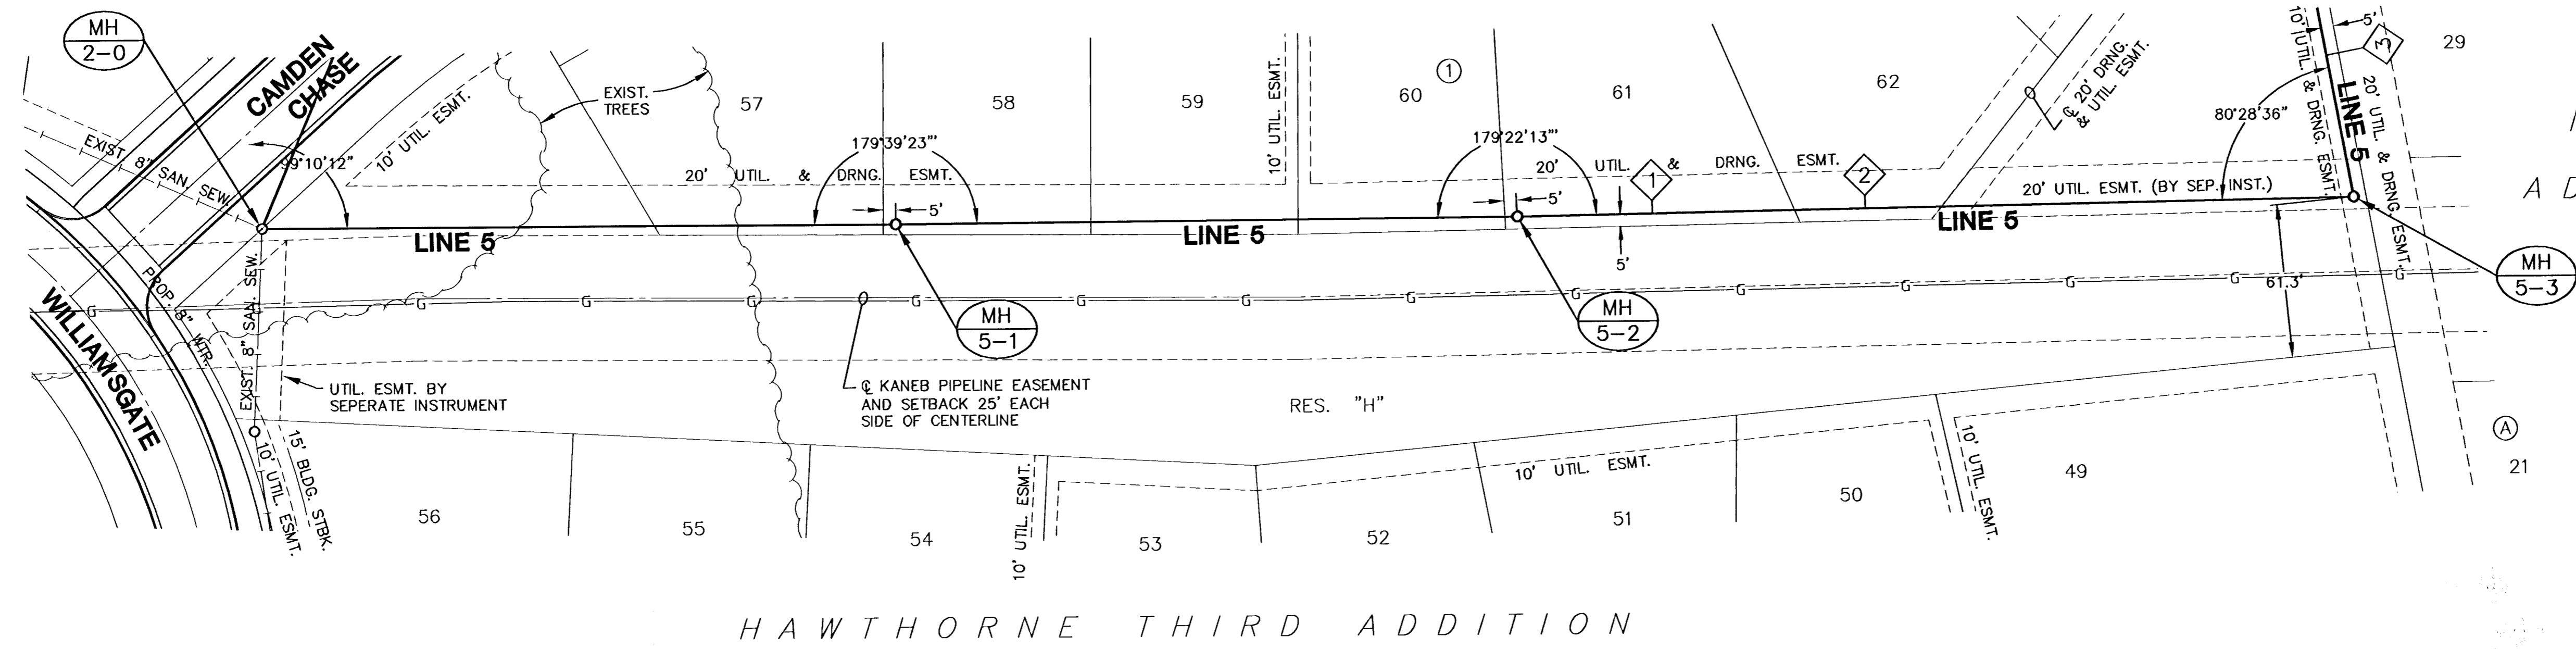


HAWTHORNE THIRD ADDITION

NOTES:
1. TRENCHES TO BE BACKFILLED WITH SAND AND FLUSHED WHEN SEWER LINE RUNS ALONG FRONT OF LOTS.

NOTE:
CONTRACTOR TO COORDINATE TREE REMOVAL/TRIMMING WITH ENGINEER/OWNER. NO TREES SHALL BE REMOVED WITHOUT PRIOR APPROVAL BY ENGINEER AND/OR OWNER.

PLAN LINE 5

SCALE: 1"=40'

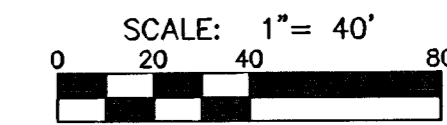

PROFILE LINE 5

SCALE: HORIZ. 1"=40'
SCALE: VERT. 1"=5'

