
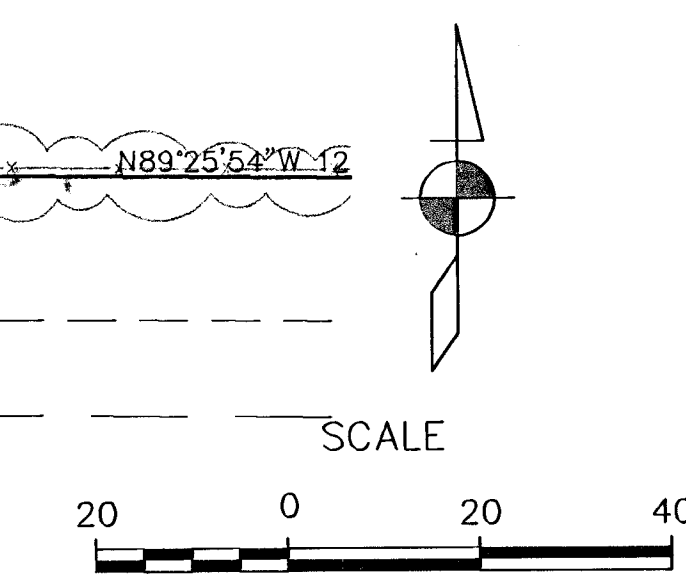


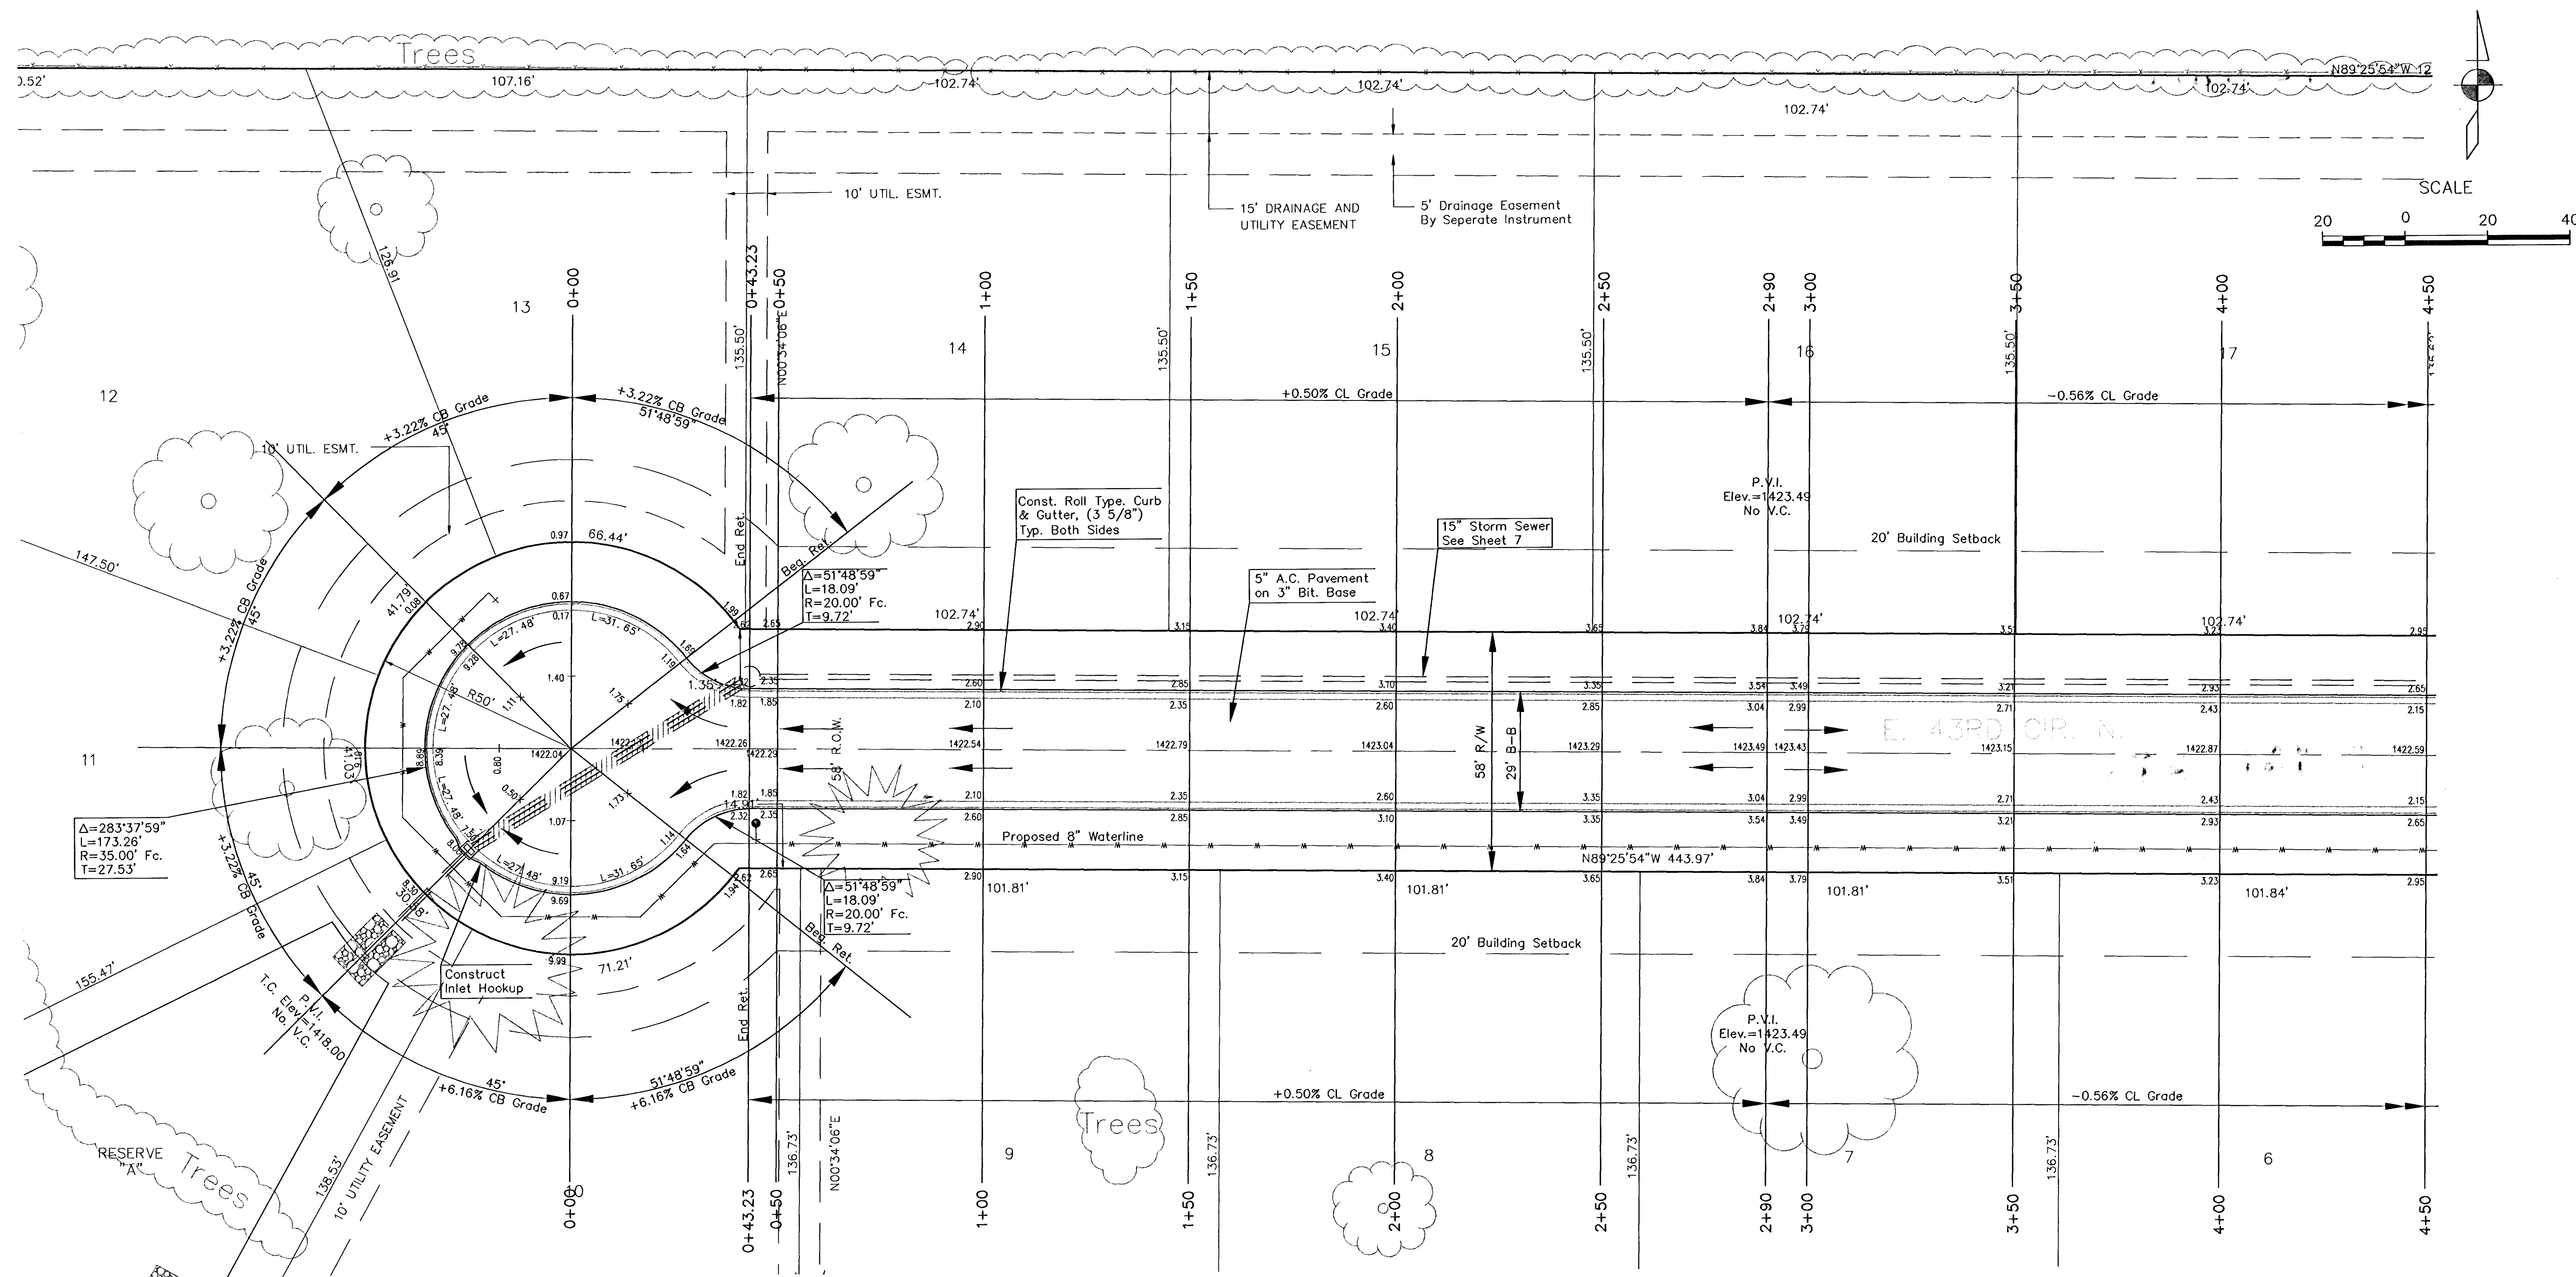

Subtract 0.25' From All Top of Curb Elevations

	PROJECT NUMBER 472-84027				AM NO. 02153-05	SANDPLUM ADDITION E. 43RD CIR. N. WICHITA, KANSAS	SHEET 4 OF 35 REVISIONS
	DESIGN TA	DRAWN SS	FILE pavla	DATE 12/23/04	SCALE Graphic		

1\02153\02153-05\04.pavla.dwg Wed Jan 05 08:11:32 2005 Steve Schmut-Poe & Associates of Kansas, Inc.