


121.02.153.02.153-05.01-31_X-section.dwg Wed Jan 05 08:16:54 2005 Steve Schmidt-Pee & Associates of Kansas, Inc.

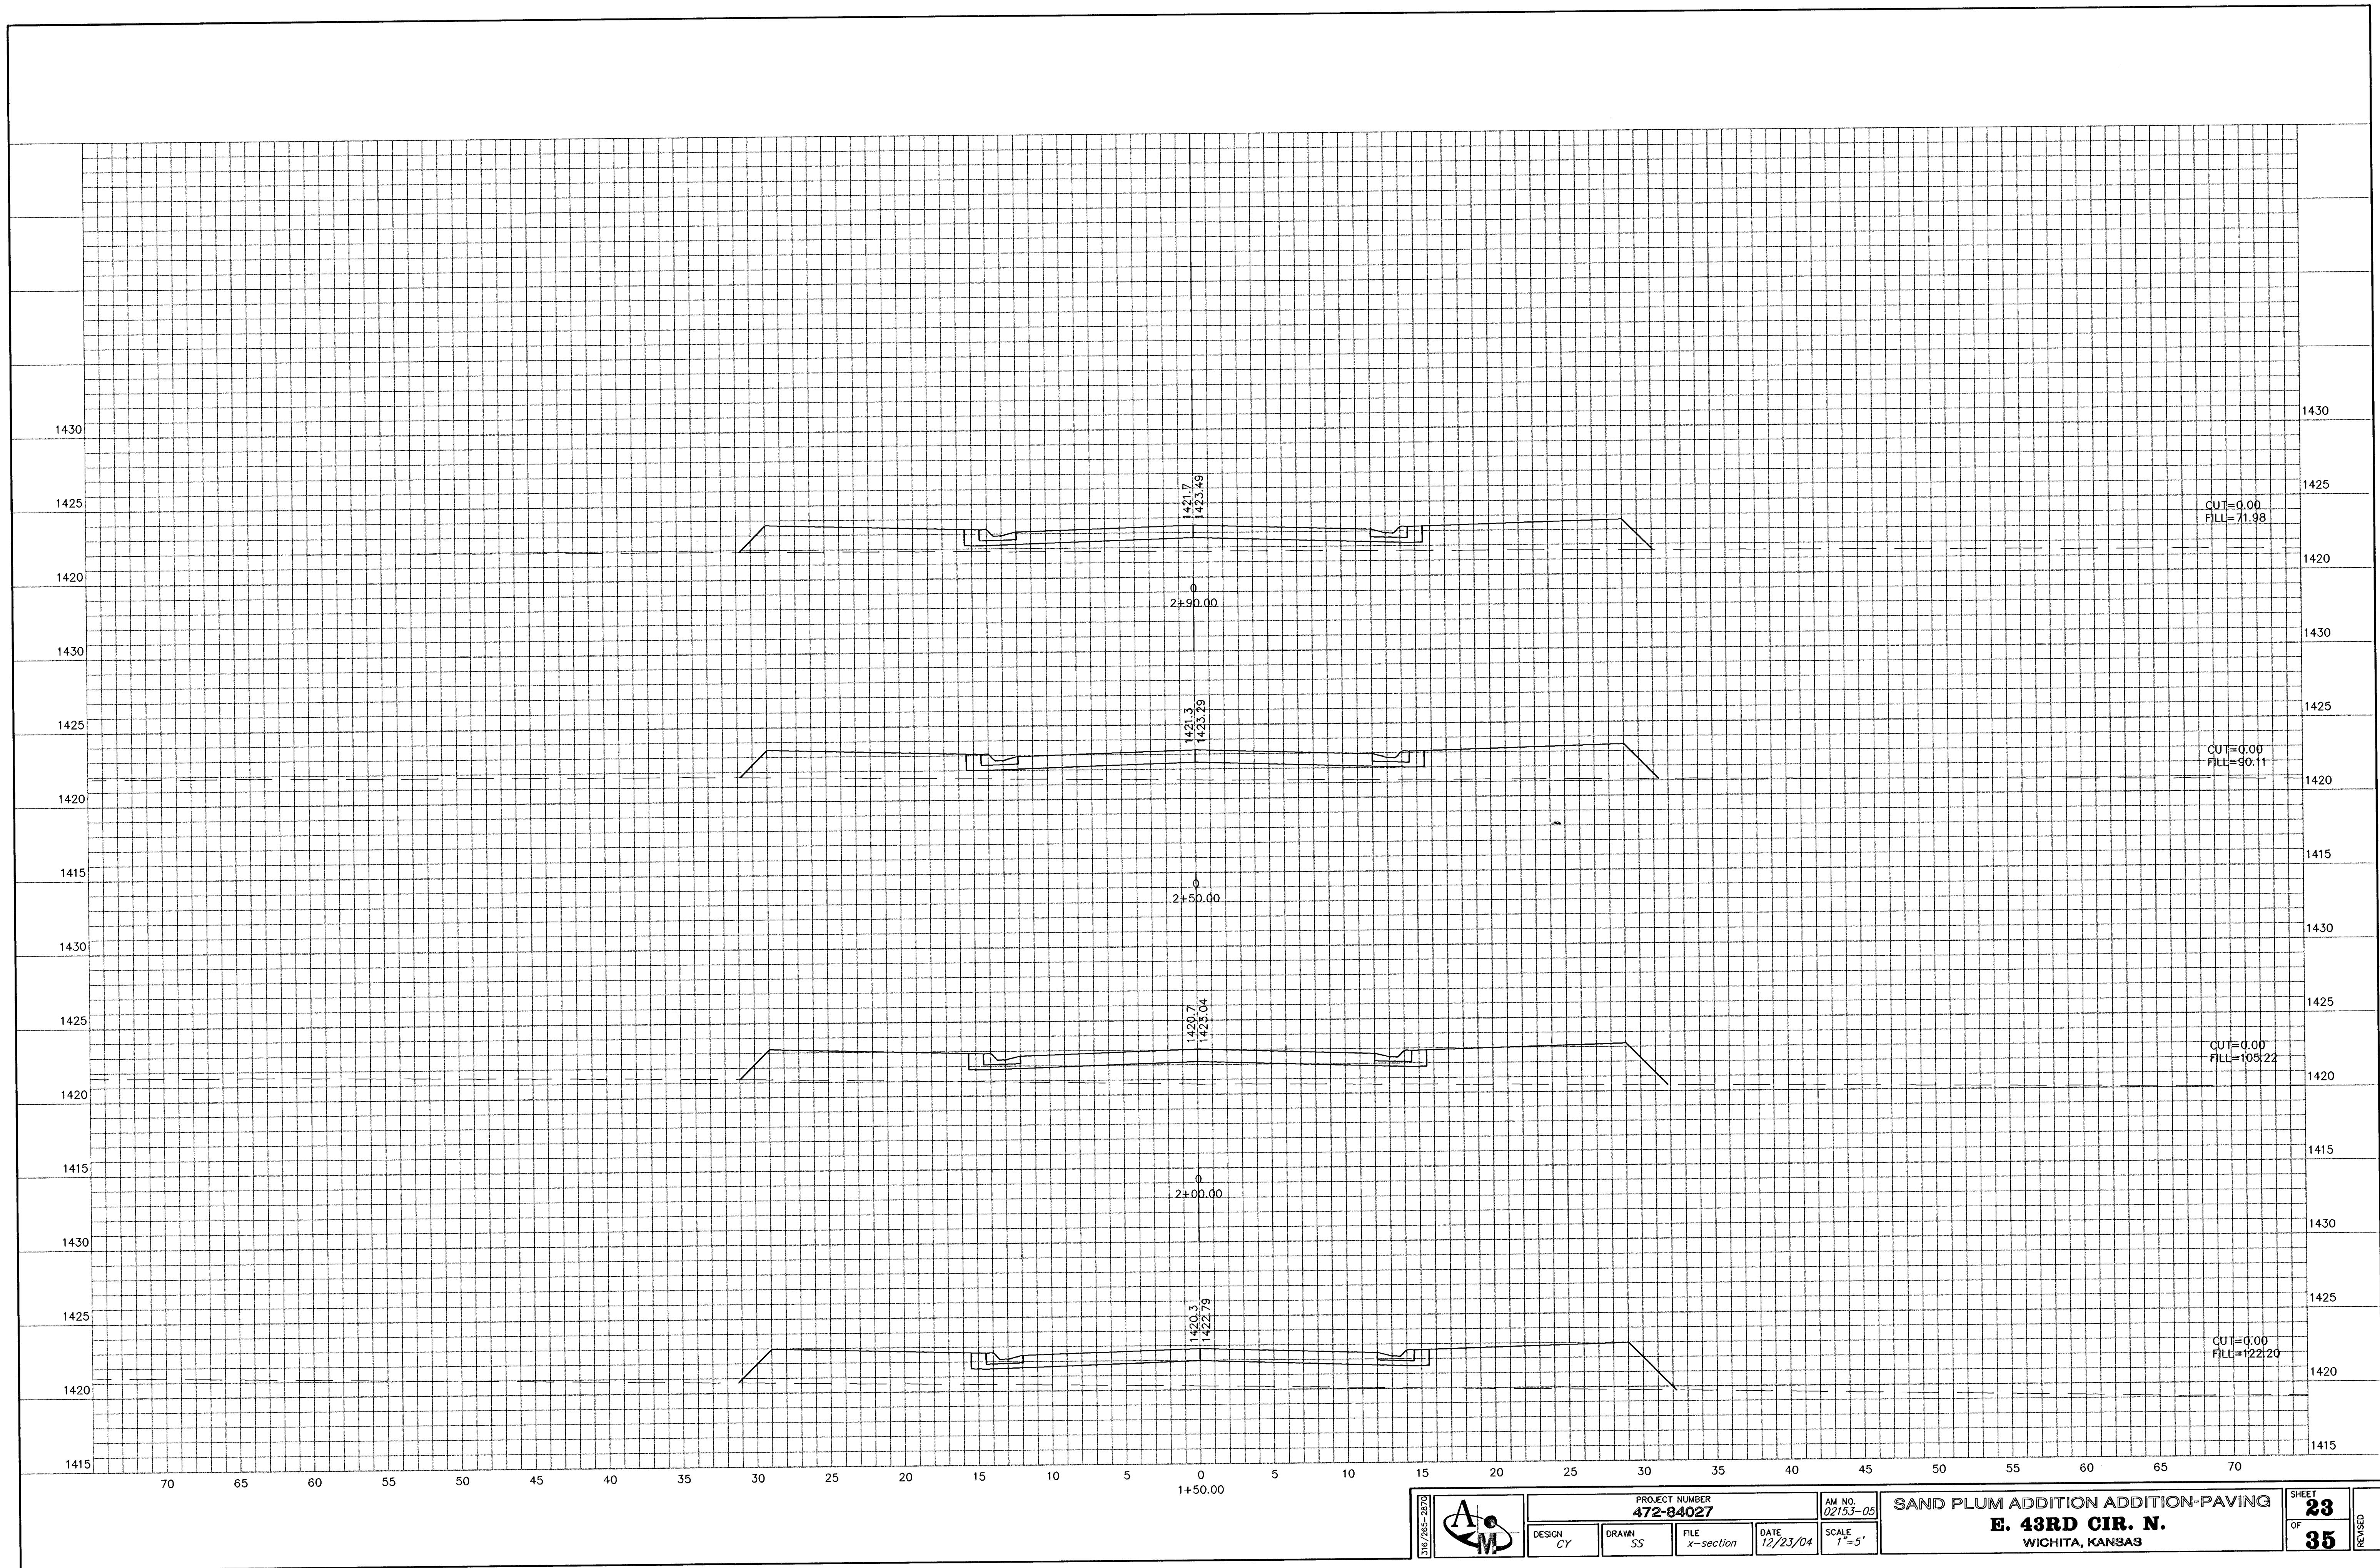

PROJECT NUMBER 472-84027			
DESIGN CY	DRAWN SS	FILE x-section	DATE 12/23/04

5	SAND PLUM ADDITION ADDITION-PAVING E. 43RD CIR. N. WICHITA, KANSAS

SHEET 23 OF 35 REVISED
