


J:\021513\021513-05\21-31_x-section.dwg Wed Jan 05 08:15:54 2005 Steve Schmitt-Poe & Associates of Kansas, Inc.

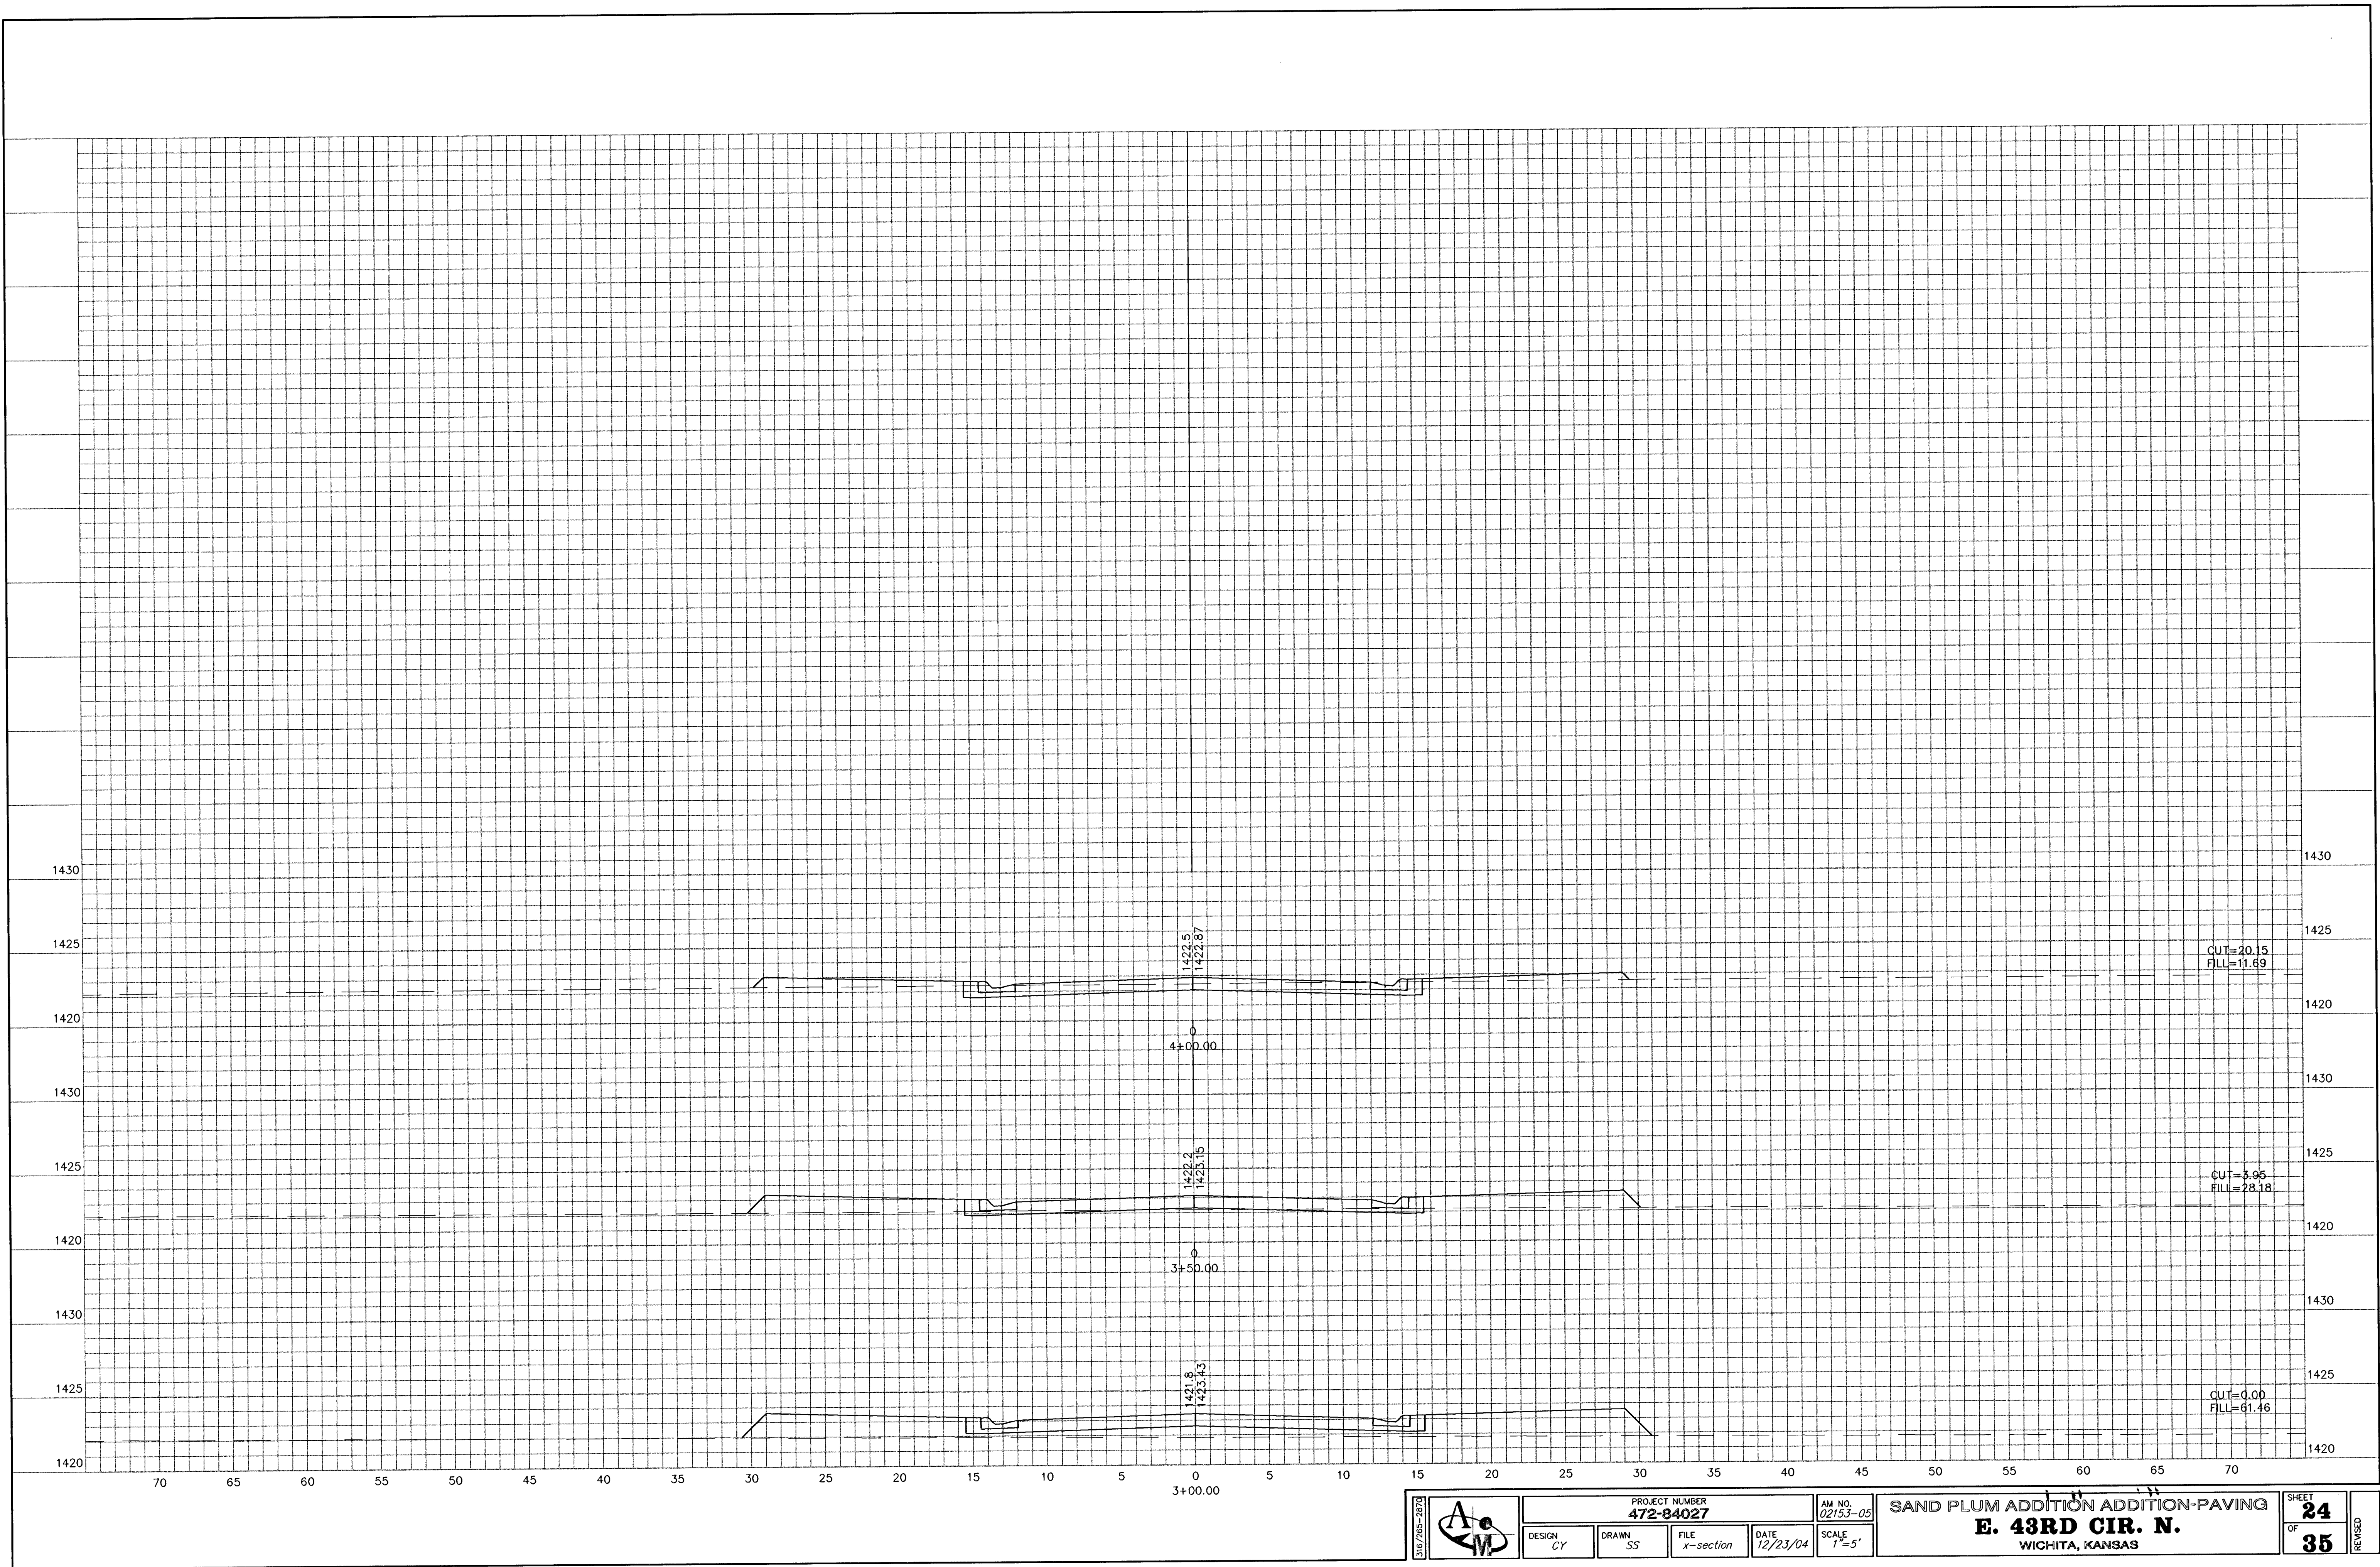

PROJECT NUMBER 472-84027			
DESIGN CY	DRAWN SS	FILE x-section	DATE 12/23/04

AM NO.
02153-05
SAND PLUM ADDITION ADDITION-PAVING
E. 43RD CIR. N.
WICHITA, KANSAS

SHEET 24 OF 35 REVISED
