



M 1421.6
=Match Existing Grade
1421.6
=Proposed Grade
G=21.6
=Proposed Garage Floor
V.O.
= View Out

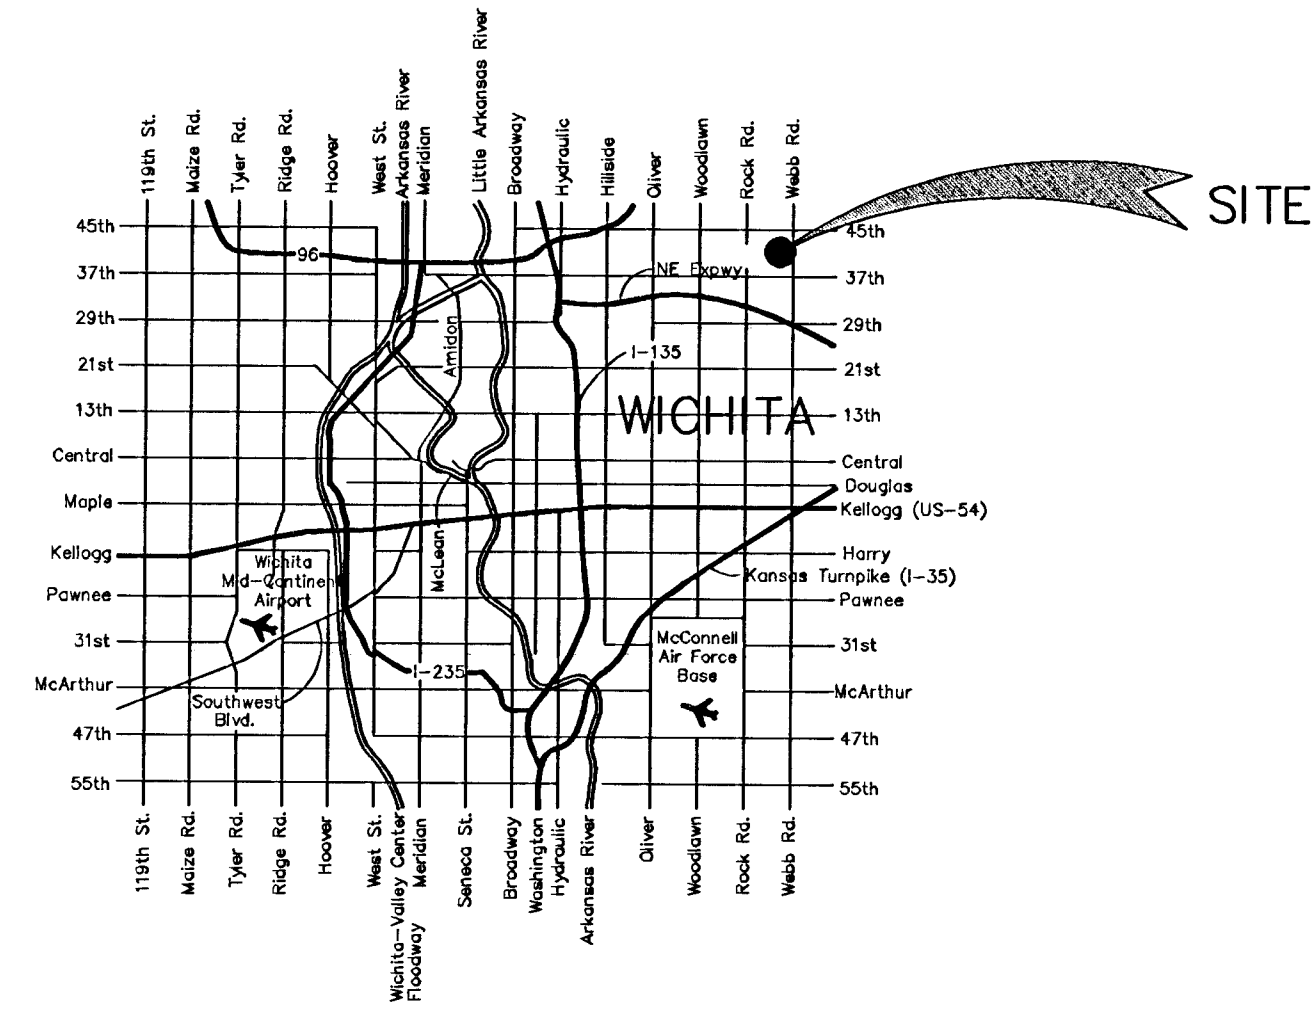

VICINITY MAP

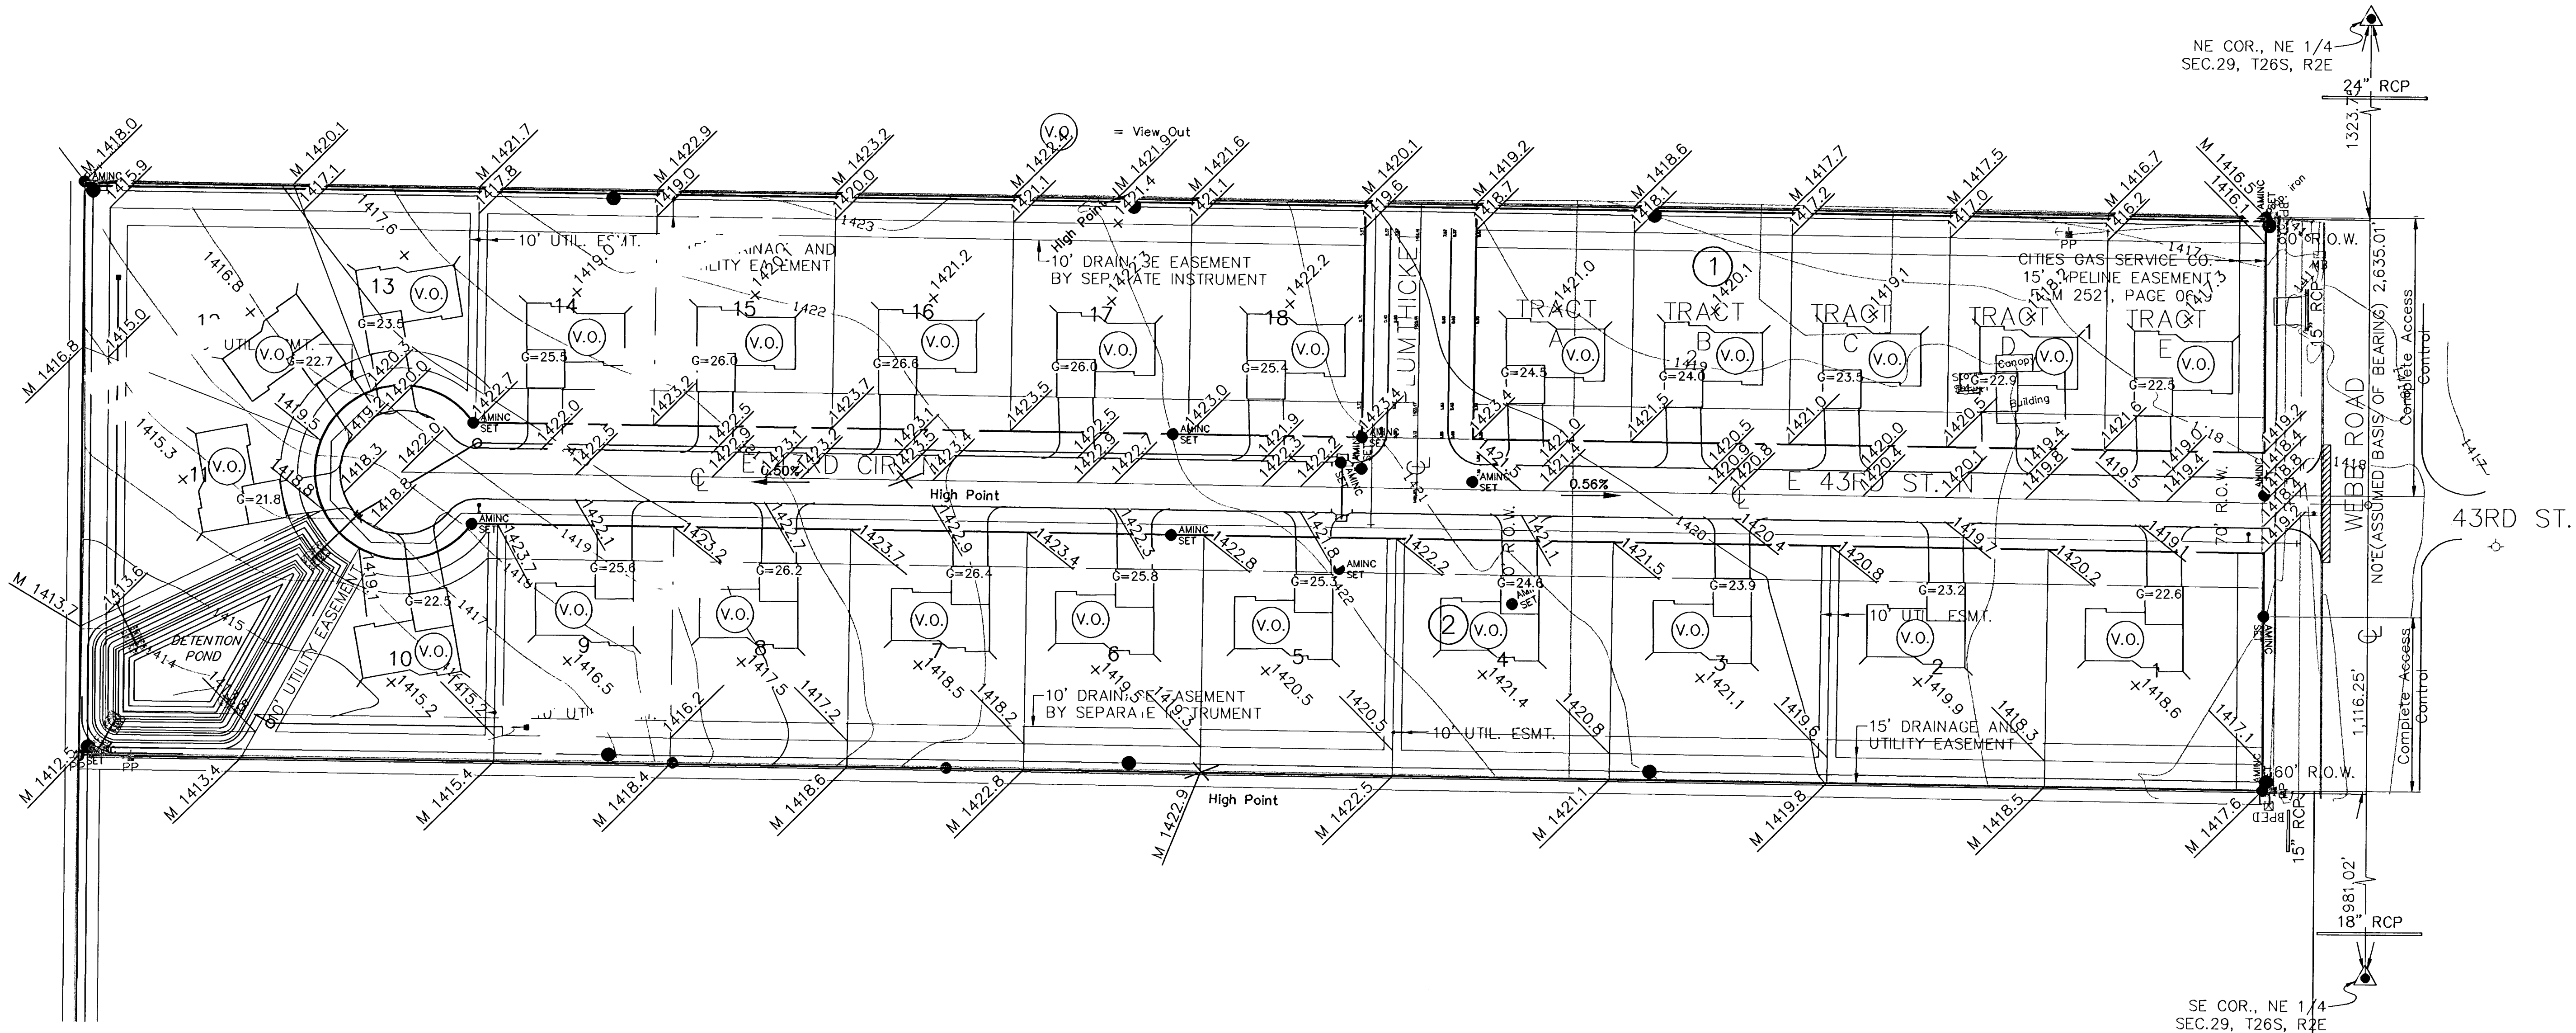

REVISED-01/03/05

© 2005 A.M. Consulting, Inc.



PROJECT NUMBER 472-84027			
DESIGN TA	DRAWN SS	FILE 33_lot_grad	DATE 01/04/05

AM NO. 02153-05	SAND PLUM ADDITION LOT GRADING WICHITA, KANSAS	
SCALE Graphic	SHEET 33 OF 35	REVISED