



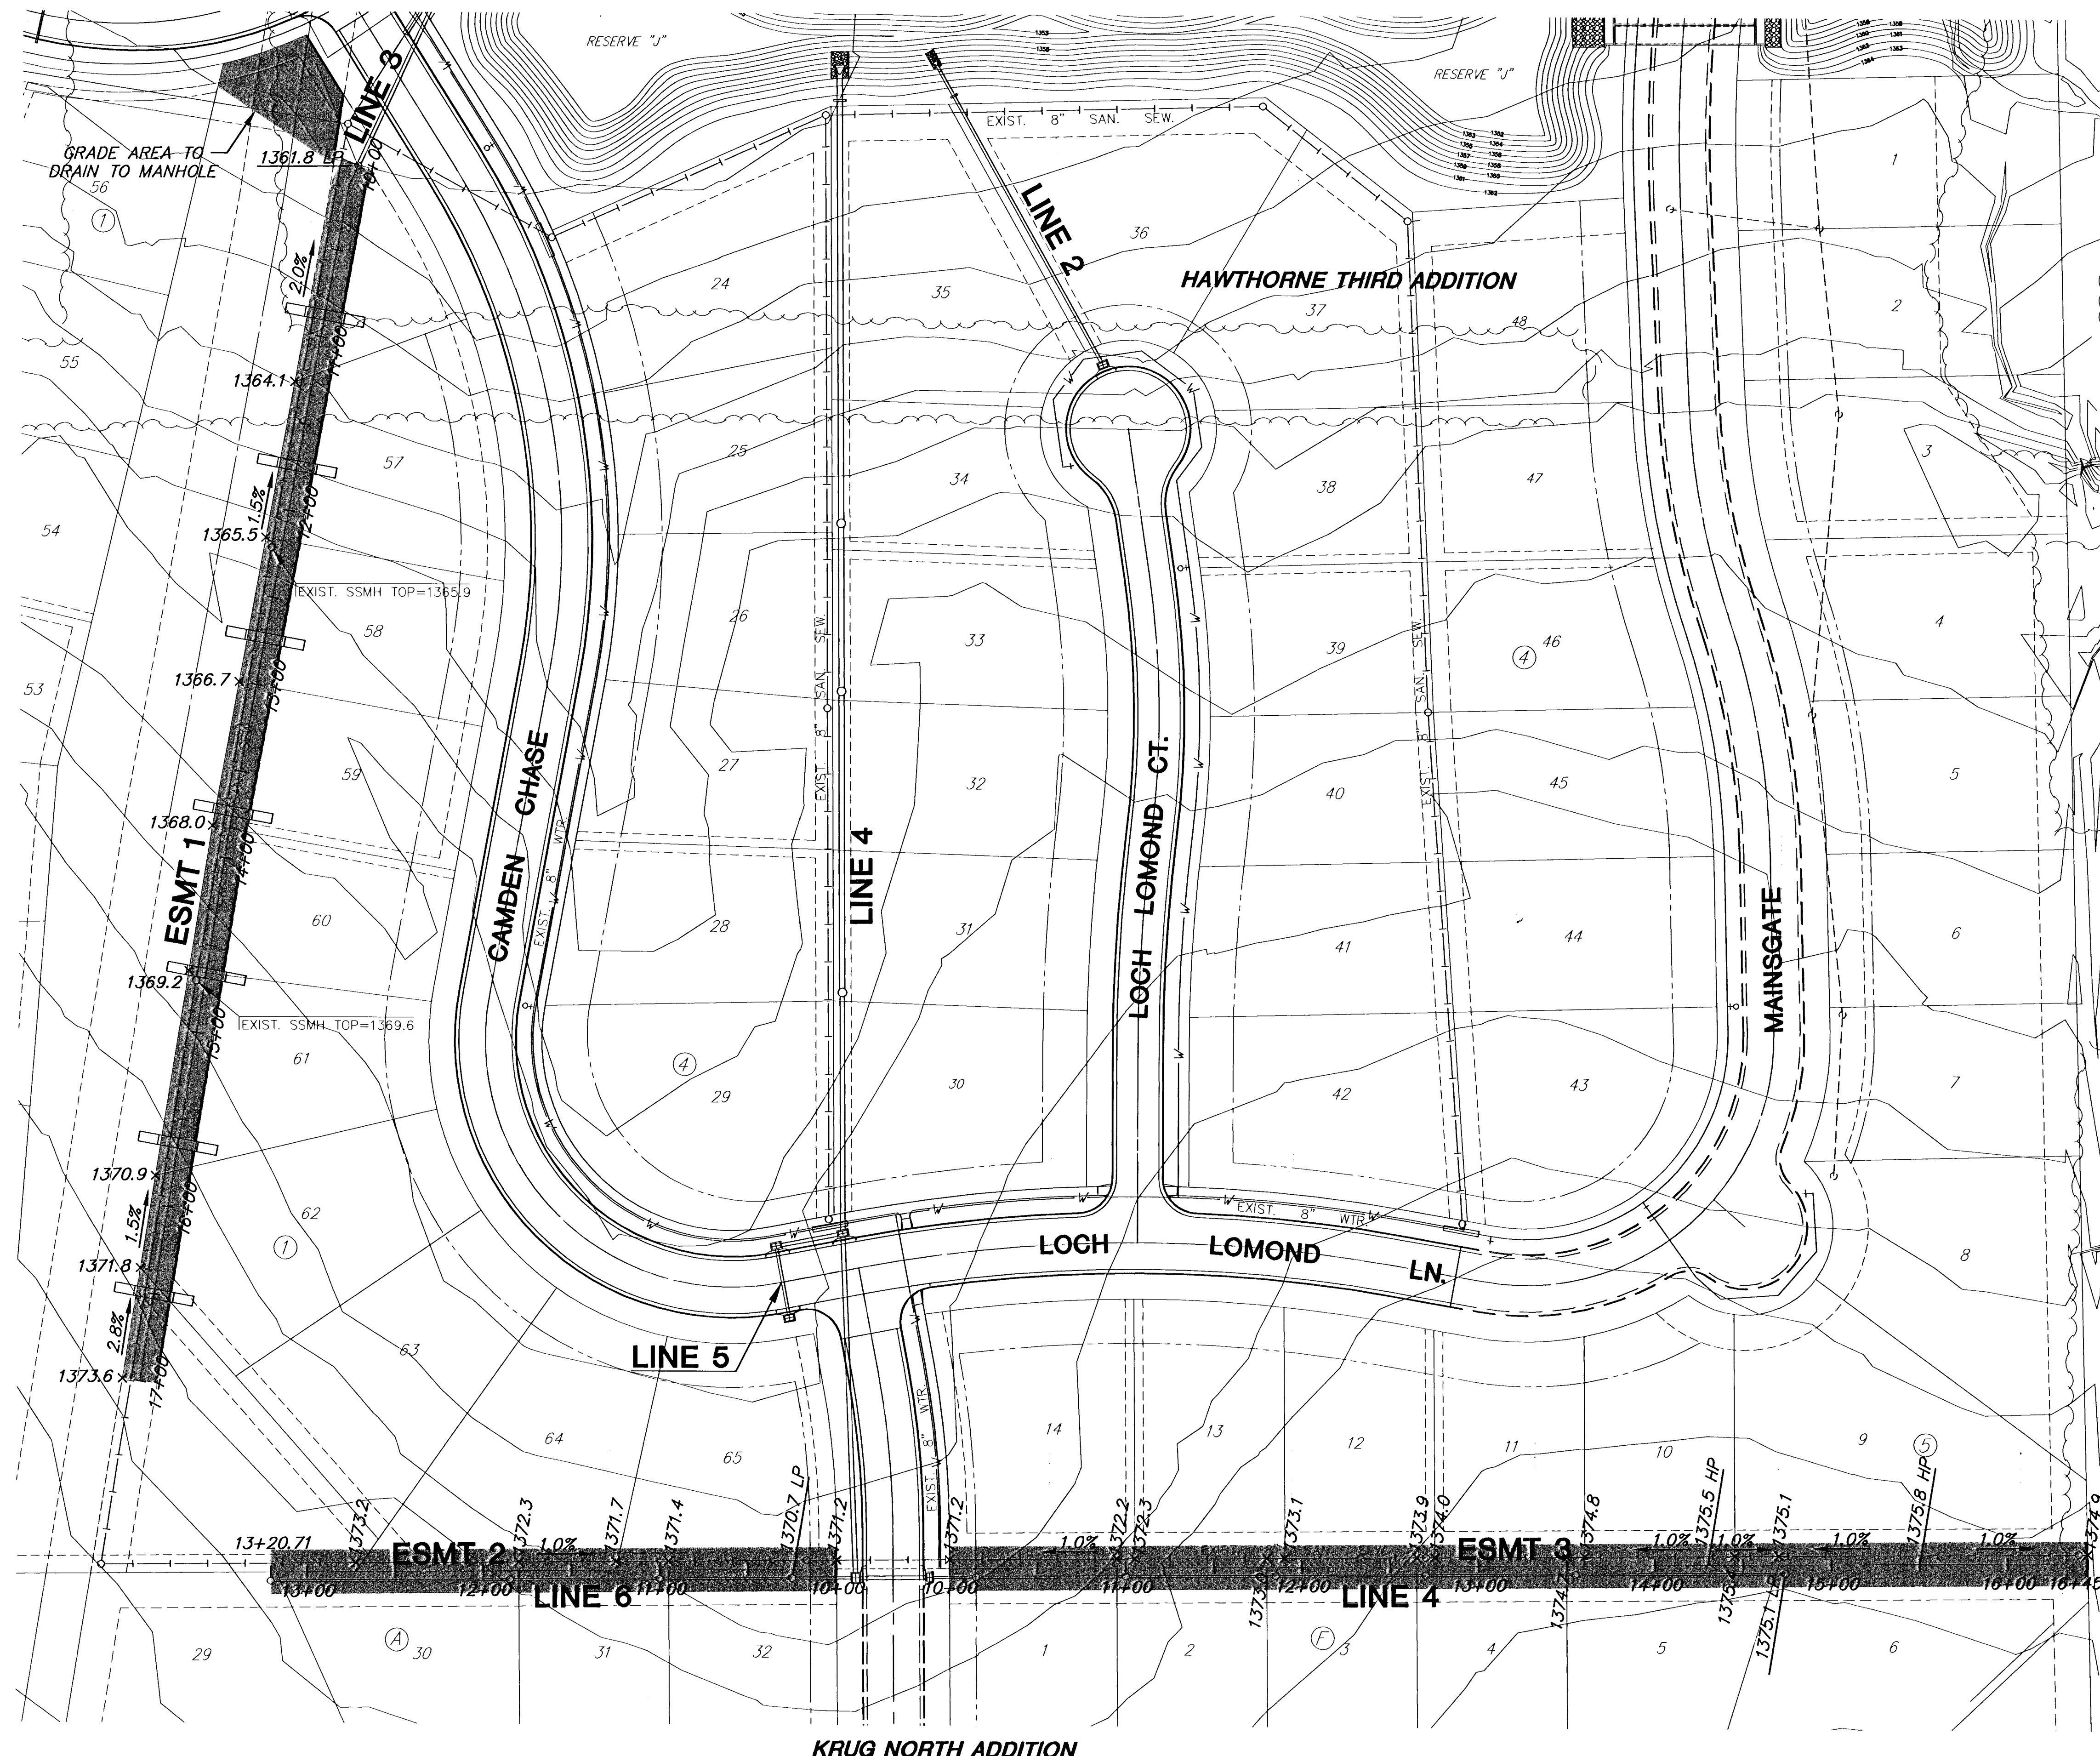


LEGEND

- [Hatched Area] = AREAS TO BE GRADED
(AREAS SHOWN IN EASEMENTS REPRESENT DITCH BOTTOM, SIDE SLOPES ARE NOT INCLUDED)
- 1380.9 x = GRADING ELEVATION
- 2.0% = PERCENT GRADING
- 21+00 = DITCH GRADING STATION
- [Wavy Line] = EXISTING TREES
- [Dashed Line] = EXISTING CONTOURS
- [Line with 'S'] = EXISTING SANITARY SEWER
- [Line with 'W'] = EXISTING WATER LINE
- [Boxed Area] = INSTALL HAY BALE SEDIMENT BARRIERS

EASEMENT GRADING DETAILS
LOOKING UP STA.

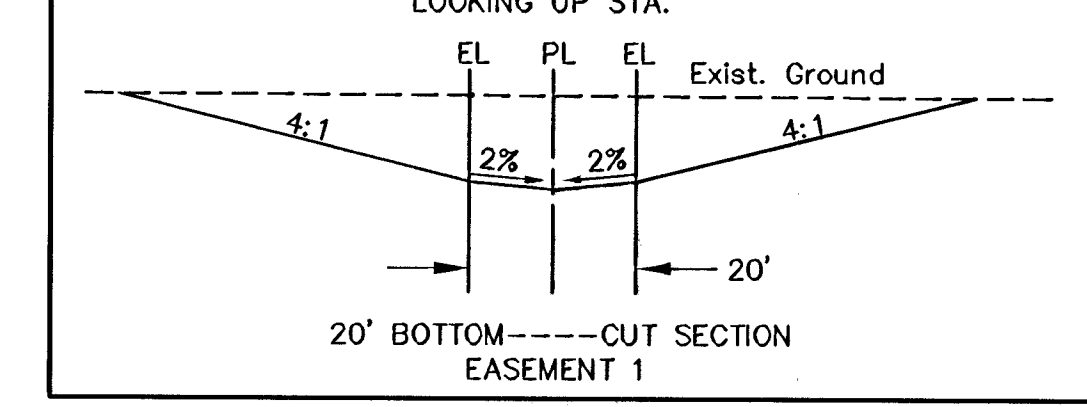


EASEMENT GRADING DETAILS
LOOKING UP STA.

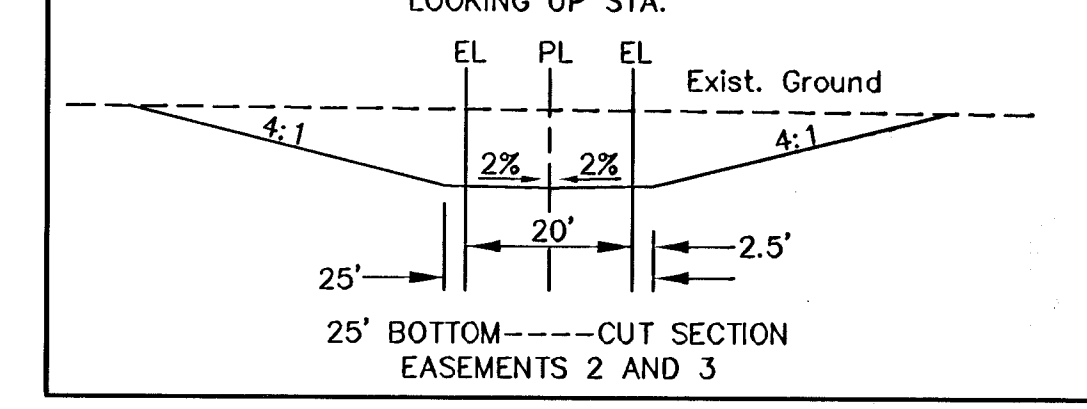

***EARTHWORK**

CUT 1480 C.Y.
FILL 100 C.Y.

* EARTHWORK QUANTITIES SHOWN ARE APPROXIMATE AND ARE FOR INFORMATION ONLY. CONTRACTOR SHOULD VERIFY BEFORE PREPARING THE PROPOSAL.

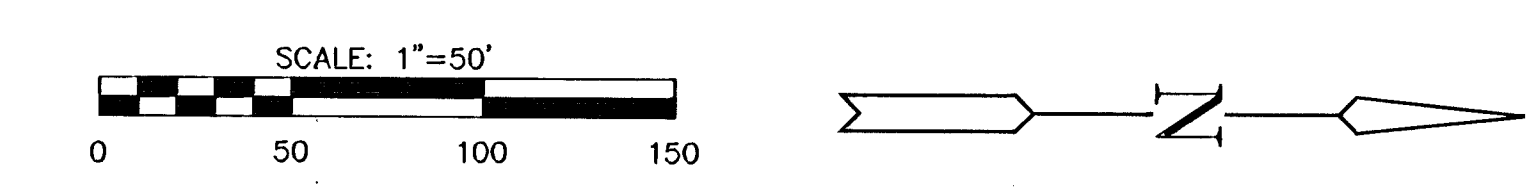

MKEC
ENGINEERING
CONSULTANTS
411 N. WEBB ROAD
WICHITA, KS. 67206
316 - 684 - 9600

HAWTHORNE THIRD ADDITION - PHASE 1
PROJECT NAME

EASEMENT GRADING
SHEET TITLE

DFL DESIGN BY:	DMU DRAWN BY:	GJA CHECKED BY:
NOVEMBER 2004 DATE	02167 JOB NO.	20 / 31 SHEET/OF

H:\CIVIL\02167\DWG\SWIS\02167EG.DWG