


**HAWTHORNE THIRD ADD.
PHASE 1 PAVING
CROSS SECTIONS**

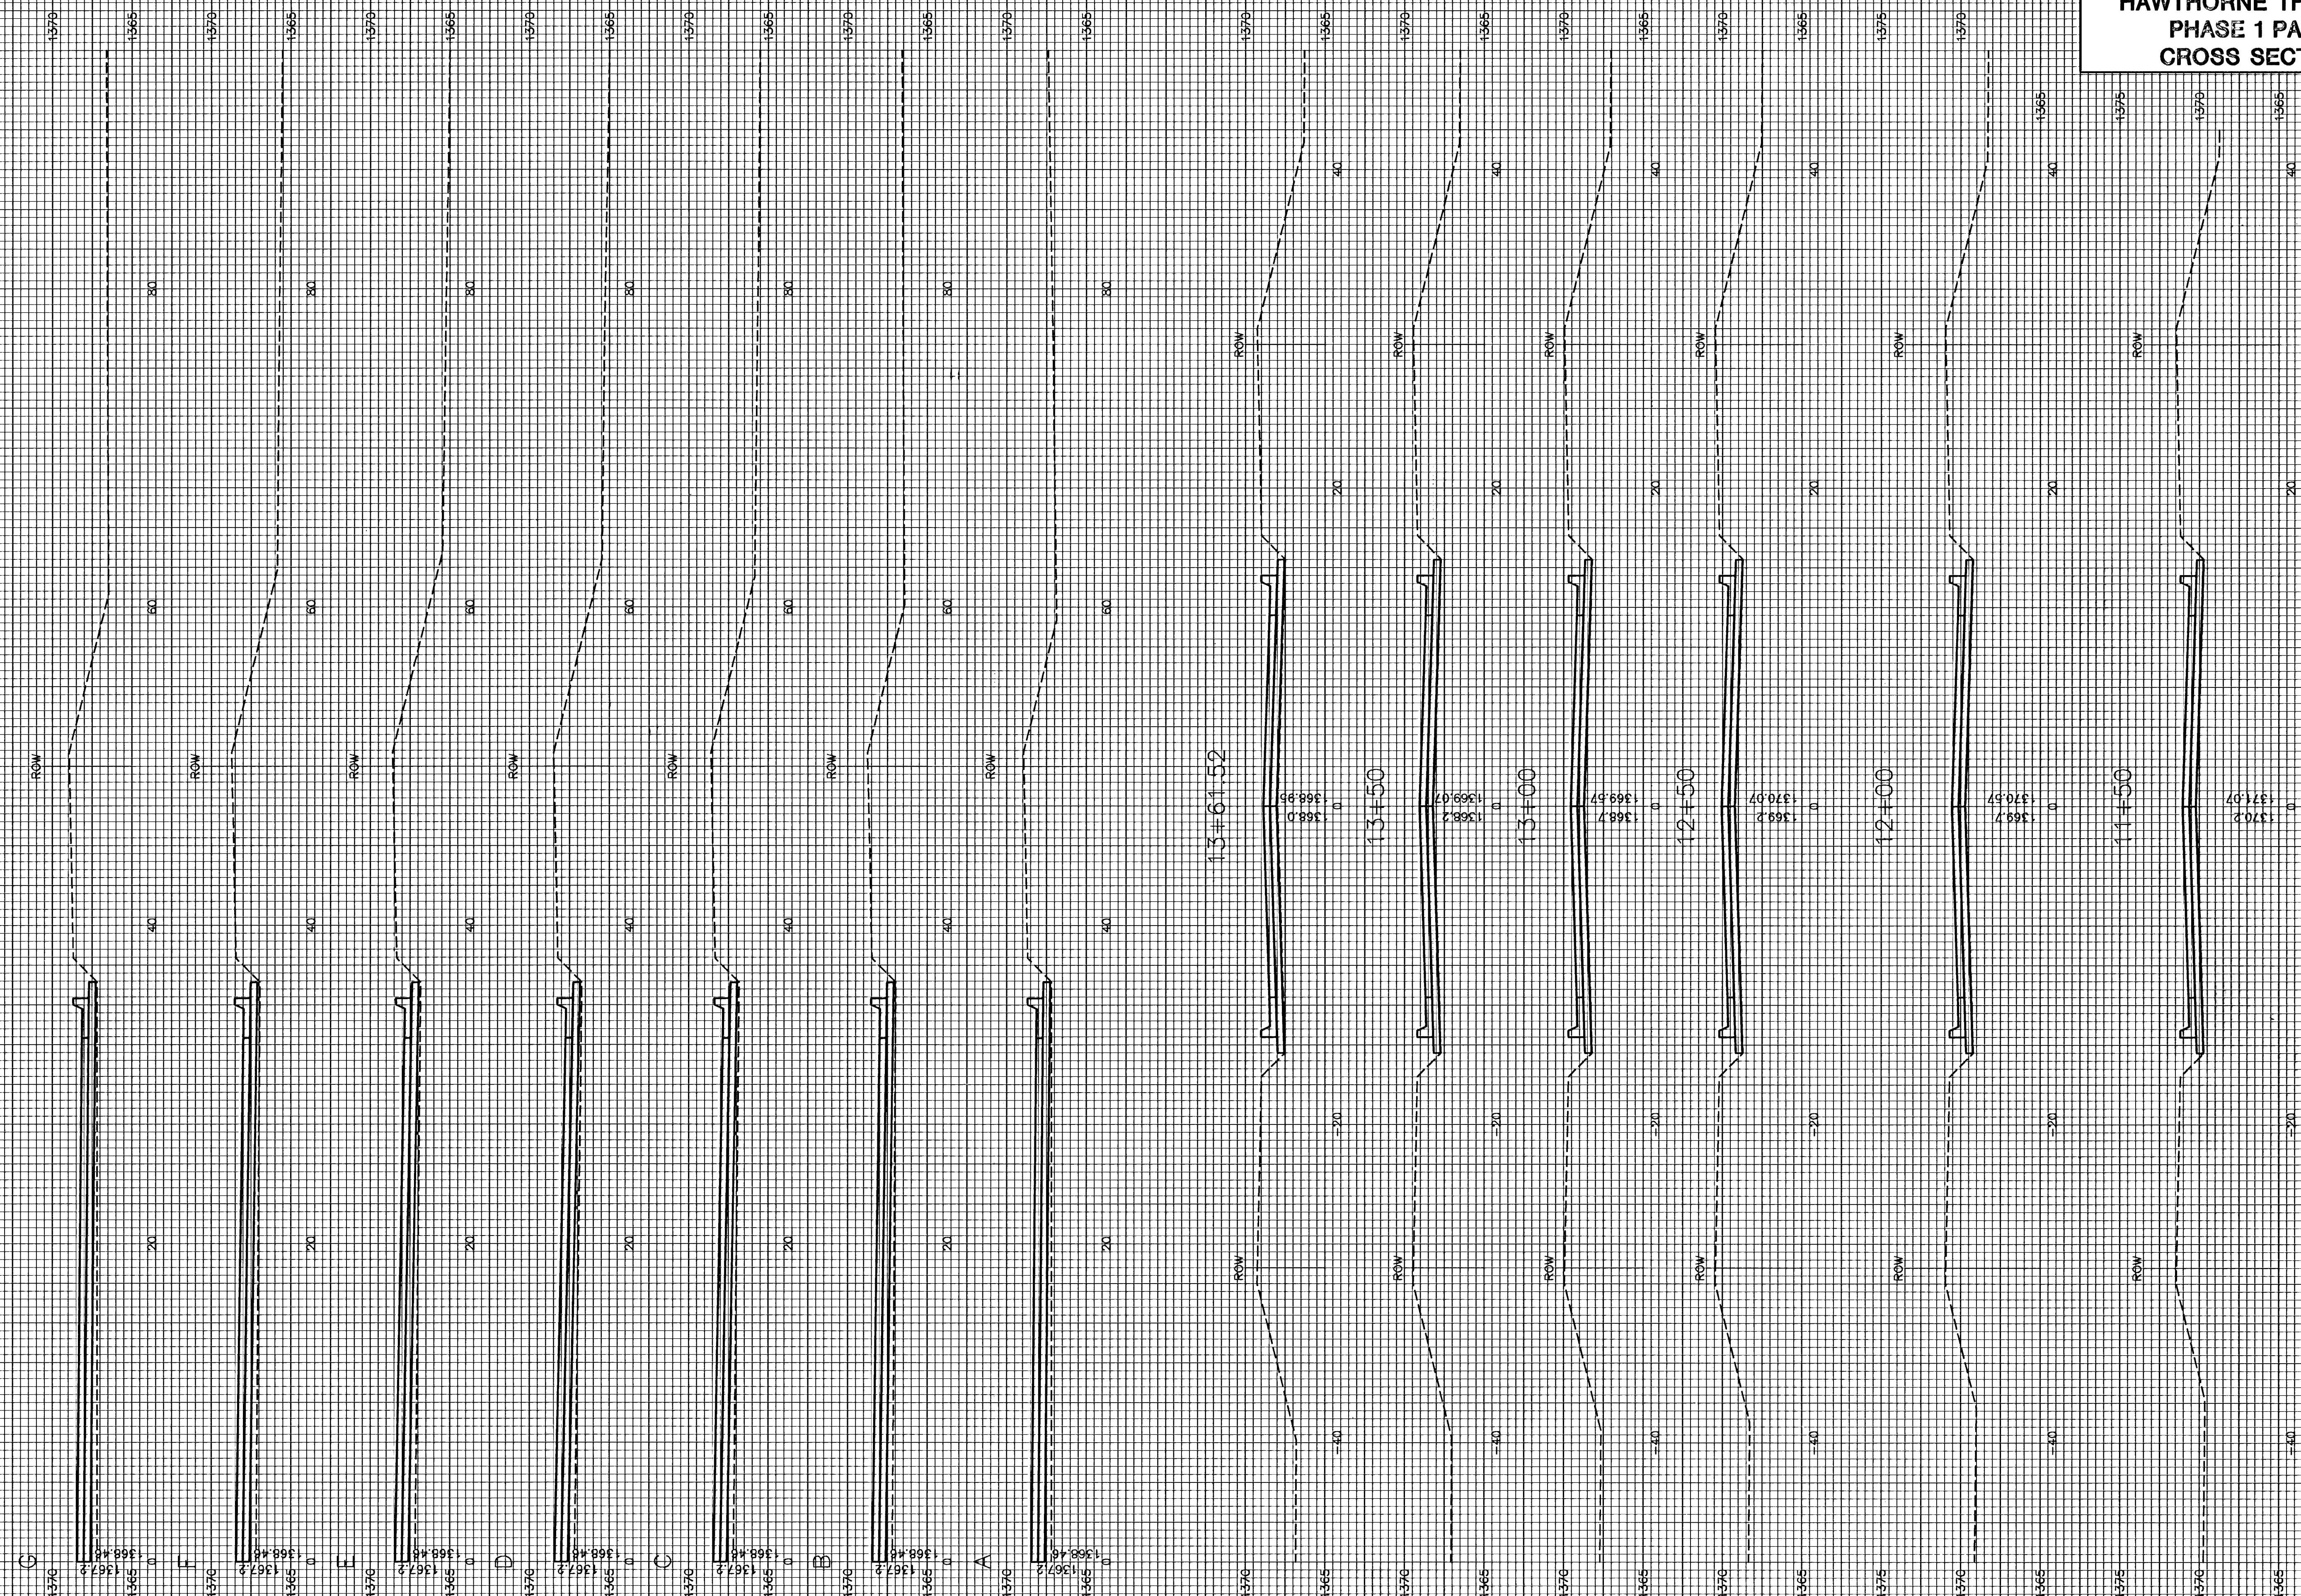

ROSEMONT CT.