


PRINTS ISSUED
MAY 3, 2002- 50% REVIEW
JULY 1, 2002- 85% REVIEW
SEPTEMBER 6, 2002 - FOR BIL

Central Riverside Park Demolition Plan

SECTION ONE
2 of 6

© copyright 2002 Wilson Darnell Mann P.

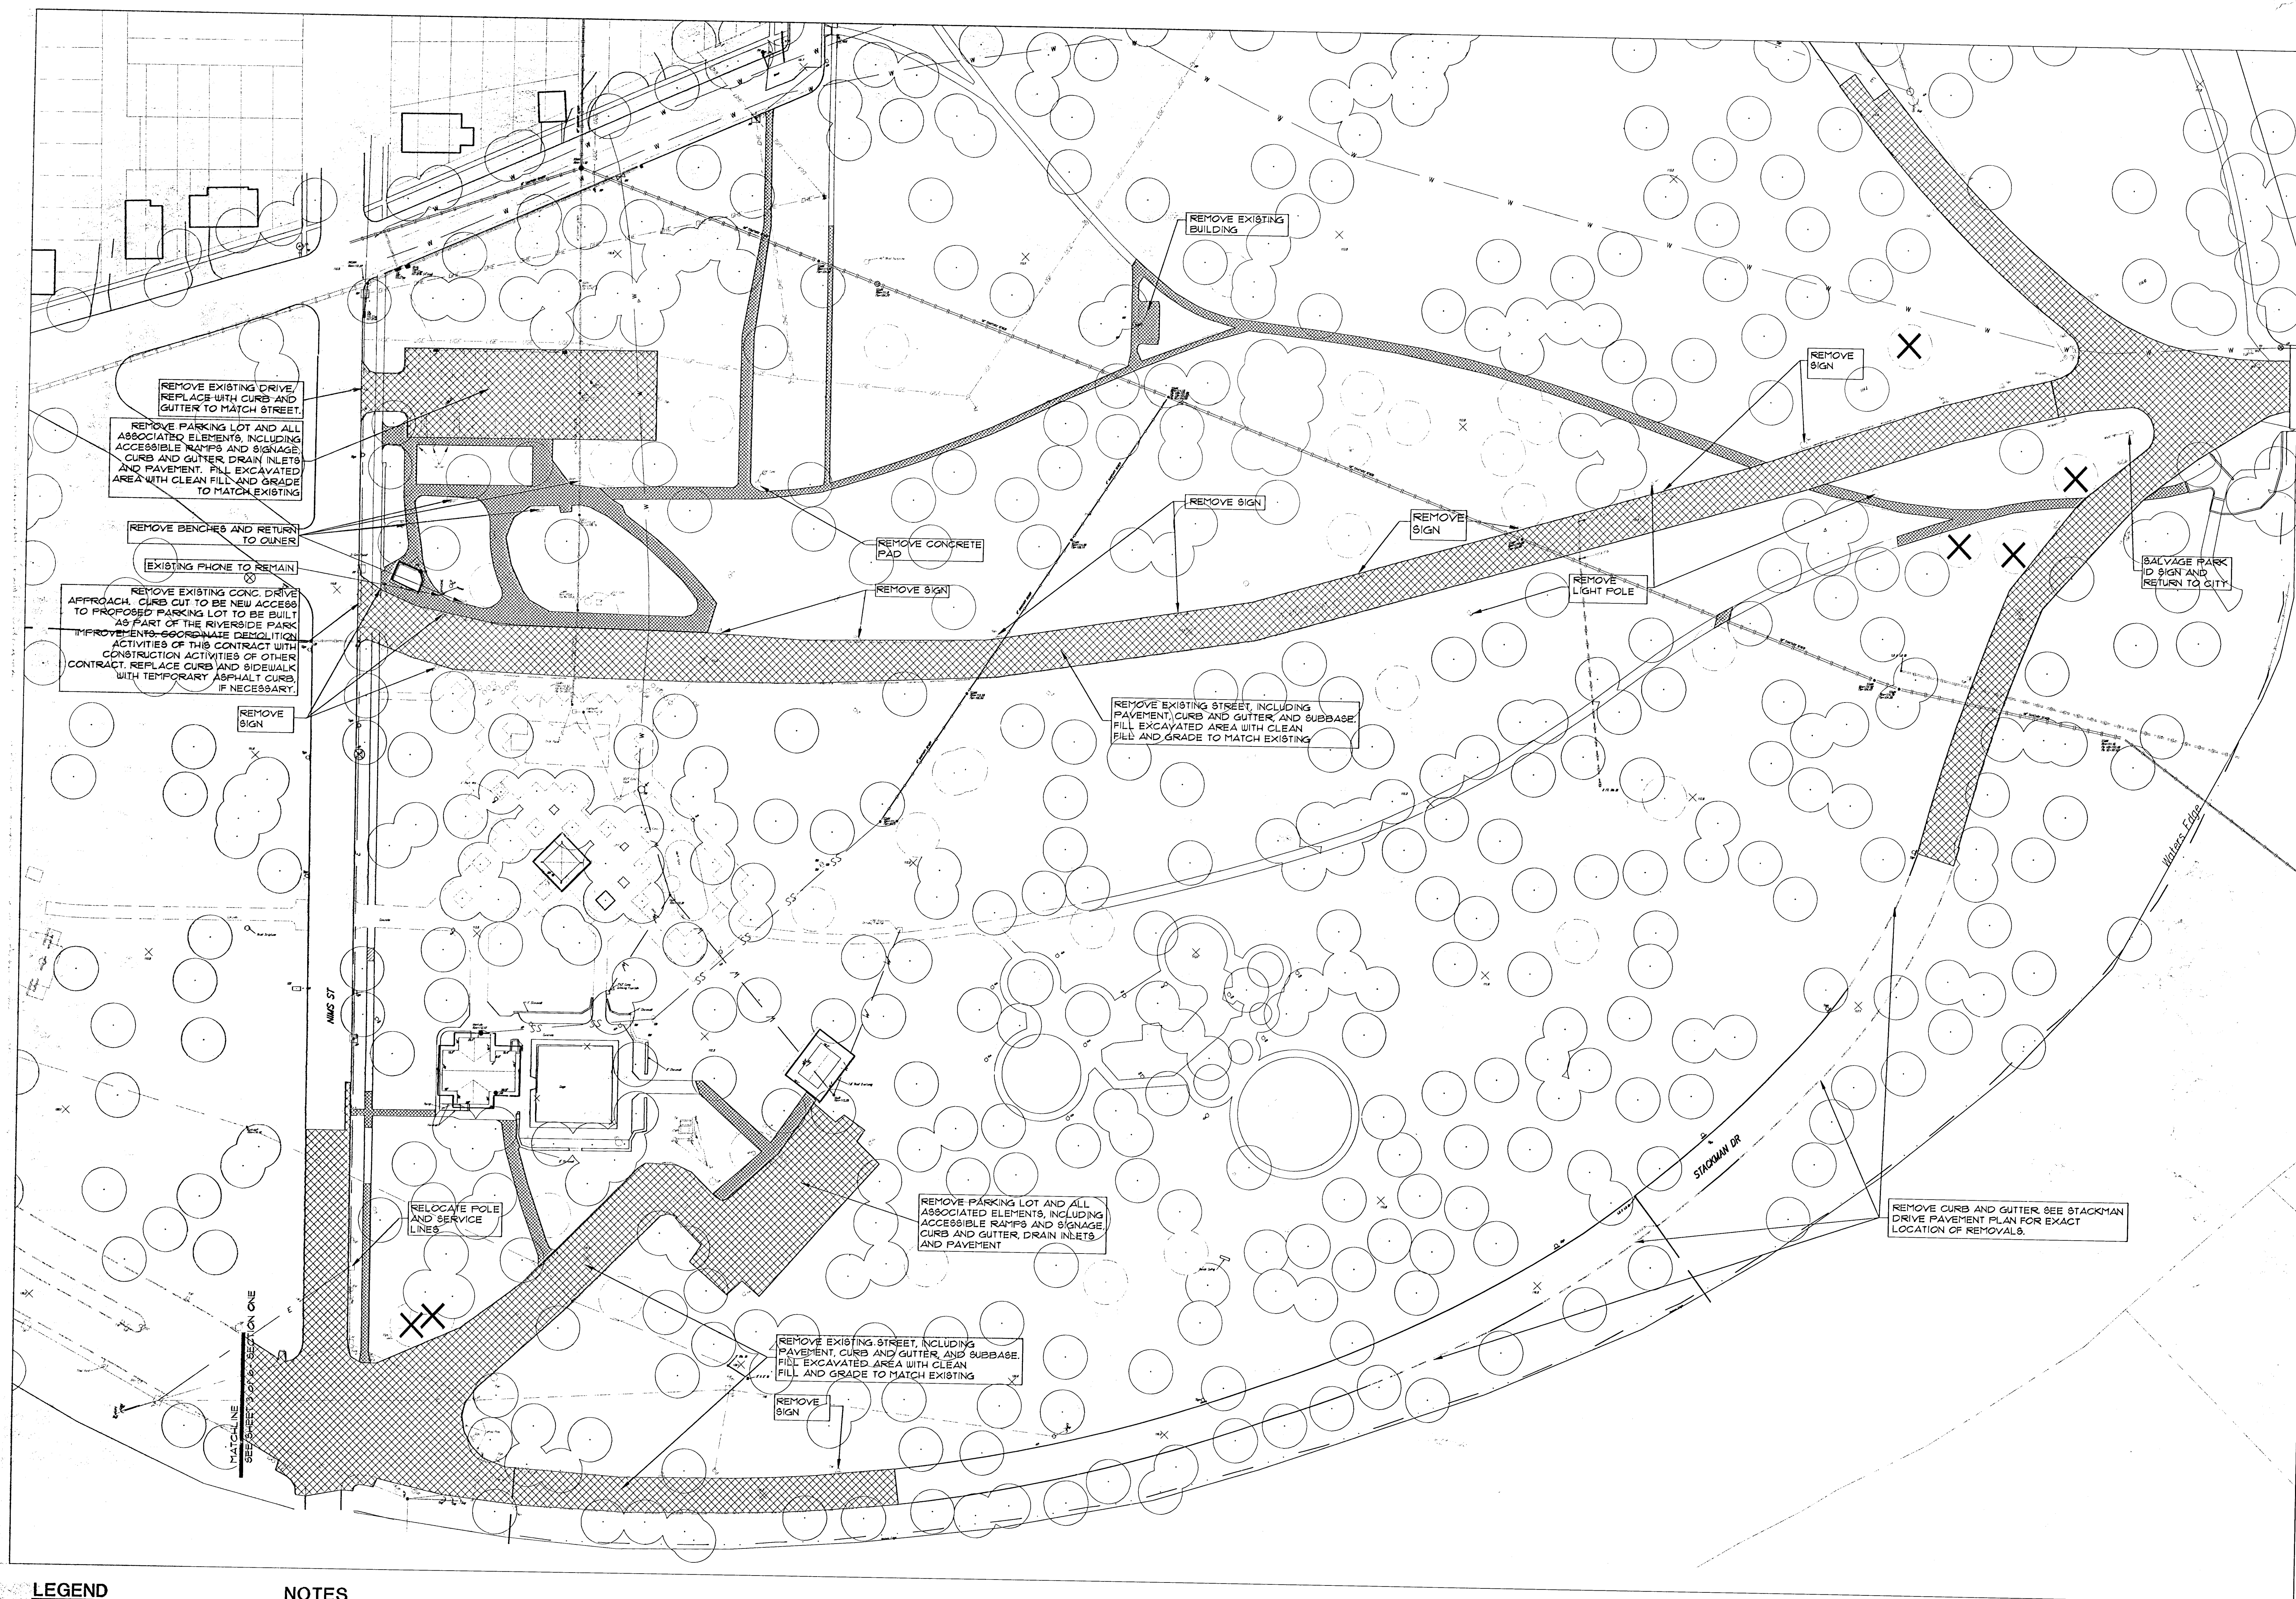

NOTES

1. REFER TO RIVERSIDE PARK IMPROVEMENT DOCUMENT SHEET C-1 FOR ADDITIONAL DEMOLITION WORK RELATED TO PARK IMPROVEMENTS IN THIS AREA.
2. ALL TREE REMOVAL AS NOTED MUST BE APPROVED BY L.A. OR PARK DEPT. REPRESENTATIVE PRIOR TO REMOVAL.
3. REMOVE ANY ITEMS NOT SHOWN THAT CONFLICT WITH CONSTRUCTION. CONTRACTOR SHALL CONTACT OWNER'S REPRESENTATIVE PRIOR TO REMOVAL.
4. SALVAGE ALL STONE MATERIALS (STONE VENEER, RETAINING WALL STONE, STONE CURBS, ROADWAY BRICK, ETC) AND RETURN TO CITY.

EAST CENTRAL RIVERSIDE PARK DEMOLITION PLAN

SCALE: 1" = 50'-0"

