




BRICK PAVEMENT TYPICAL • ROUNDABOUTS
NO SCALE

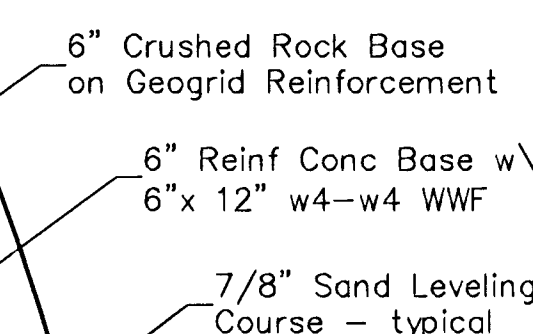


8 BRICK PAVEMENT TYPICAL • ROUNDABOUTS
NO SCALE

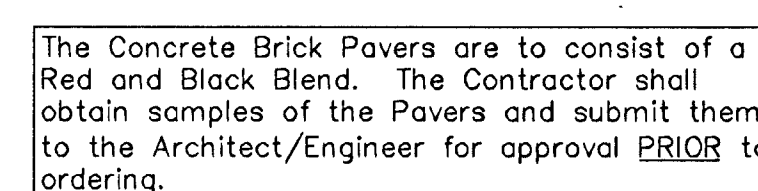


6 CONSTRUCTION TYPICAL DETAILS • ROUNDBOUTS
NO SCALE

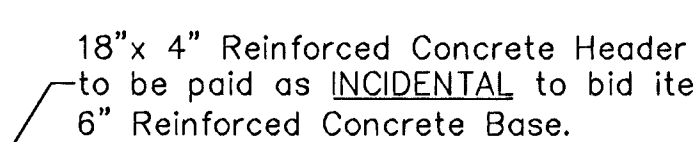

9 ON-STREET PARKING ALONG STACKMAN DR
NO SCALE

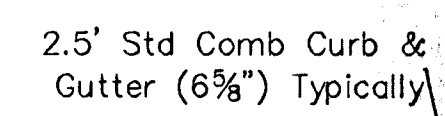

4

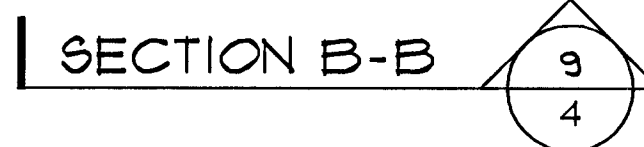

MURDOCK STREET ROUNDABOUT NO

MURDOCK STREET ROUNDABOUT NO