

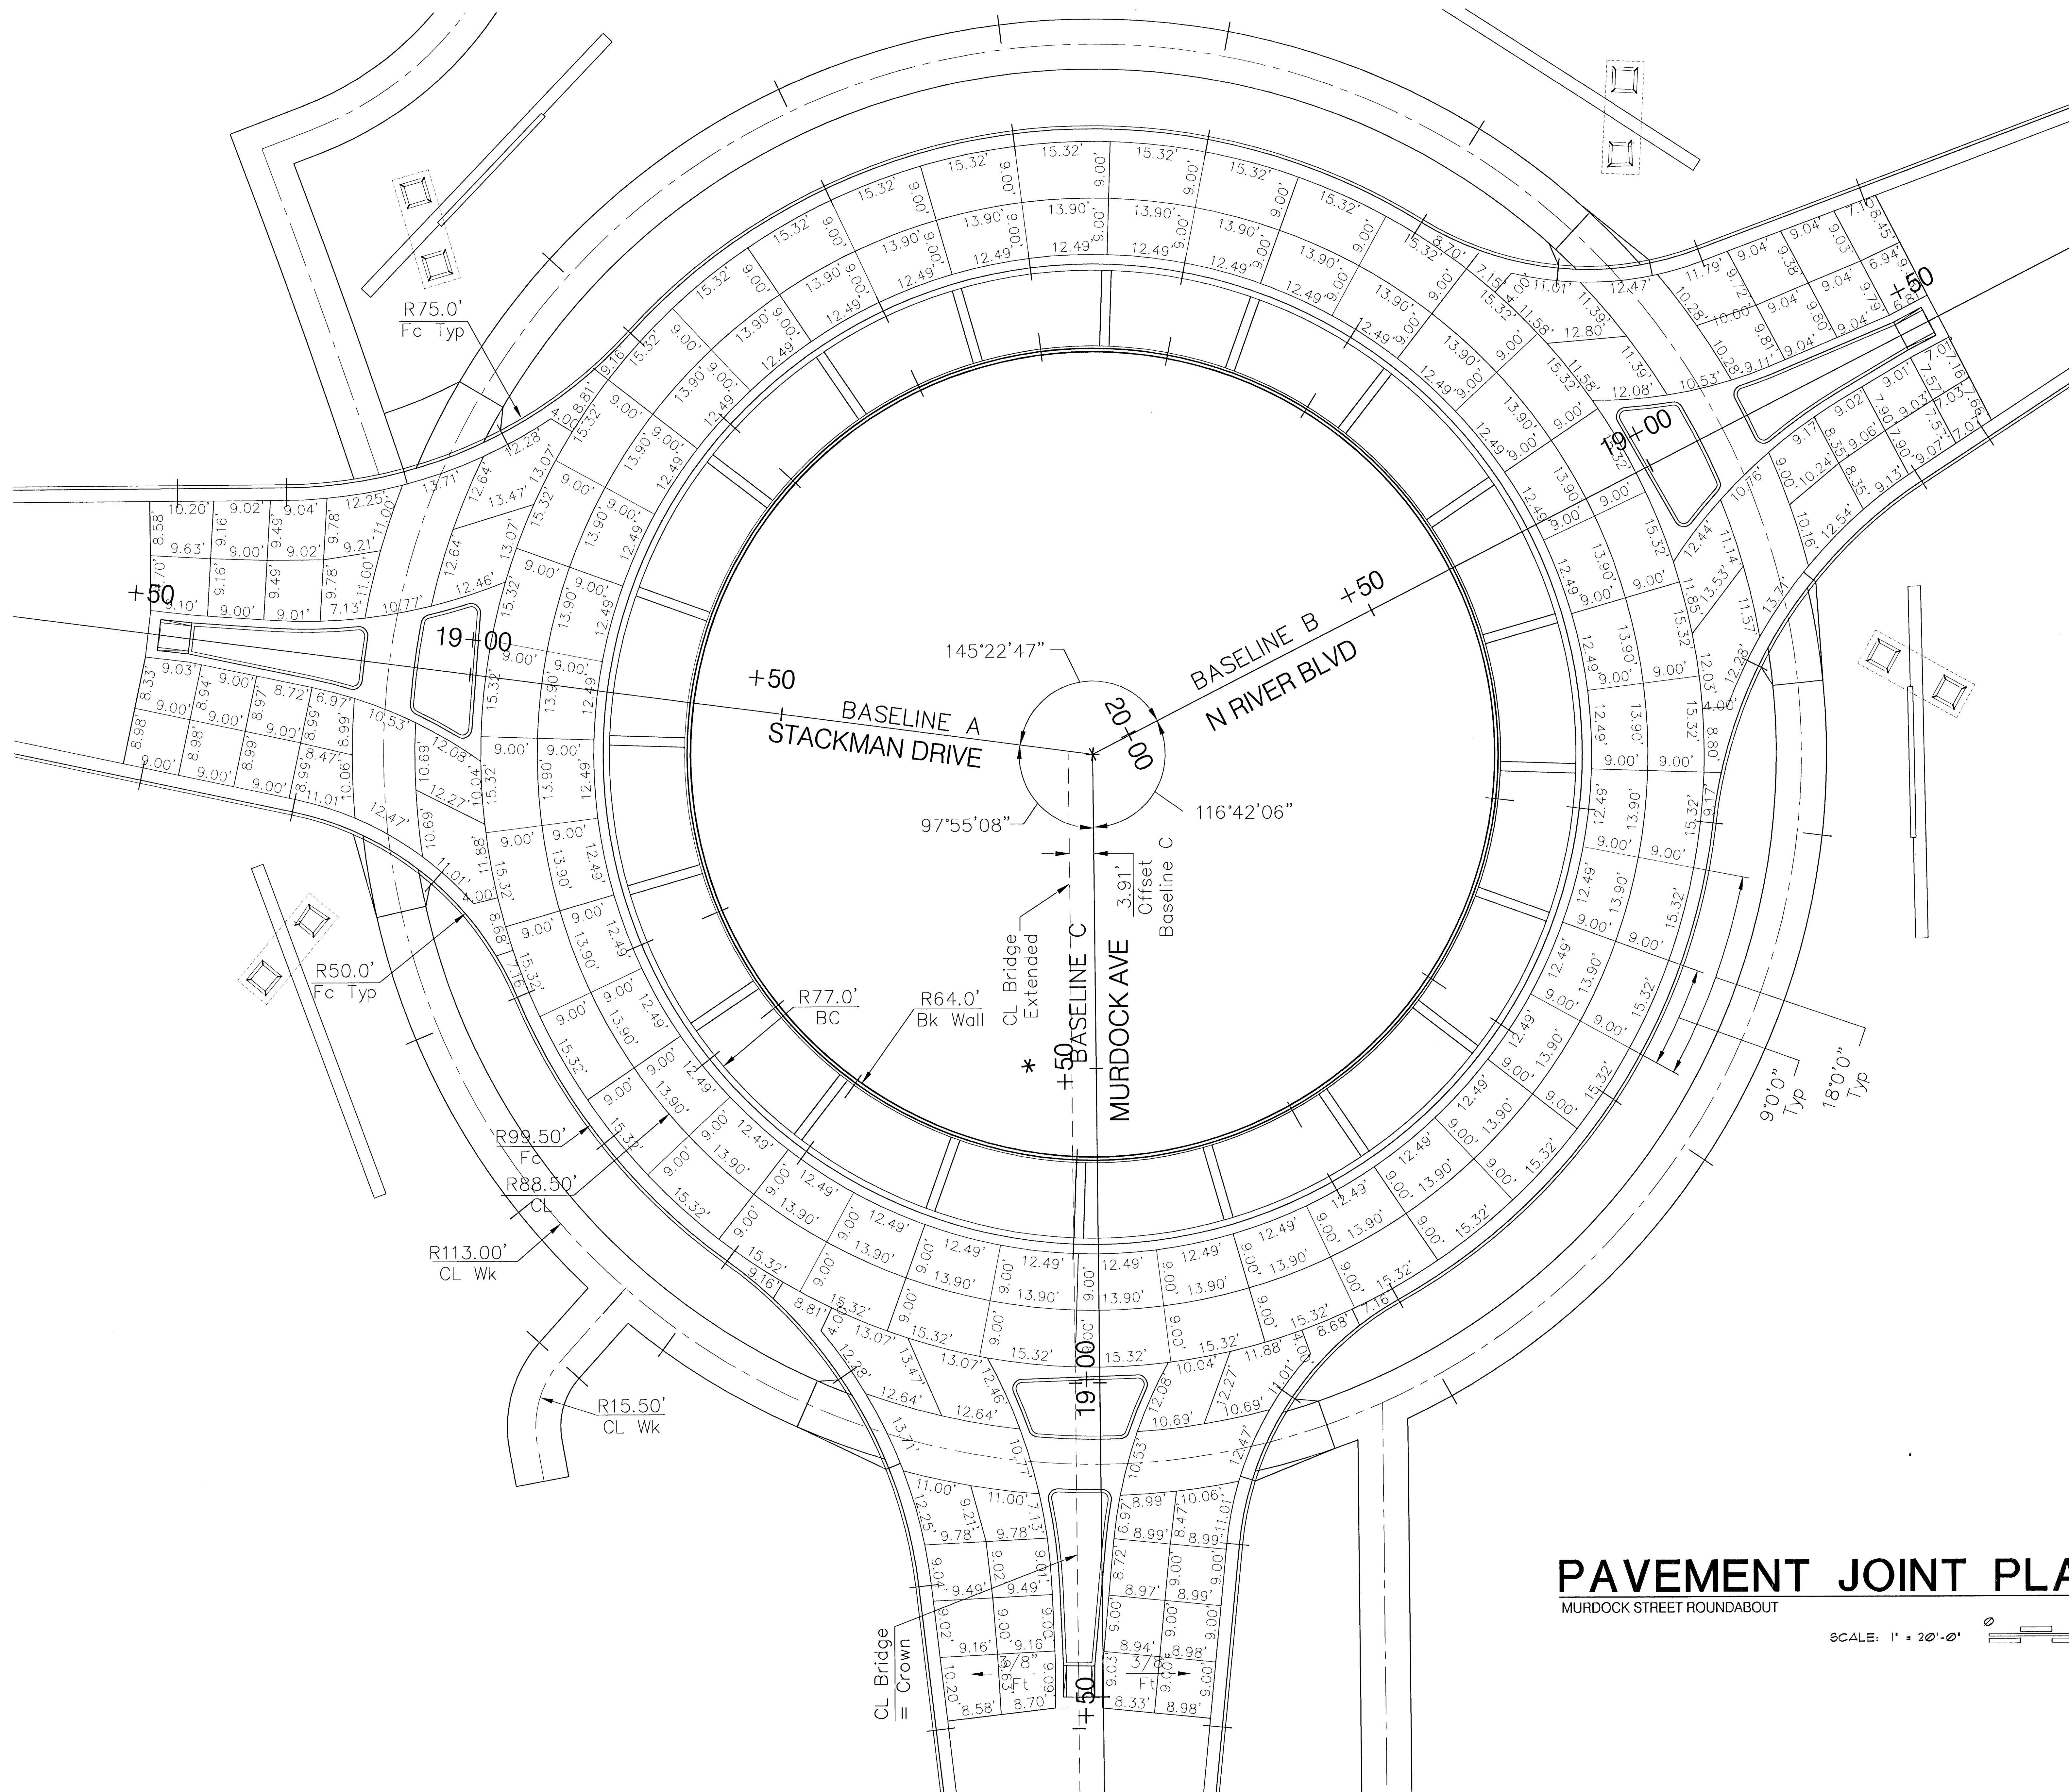


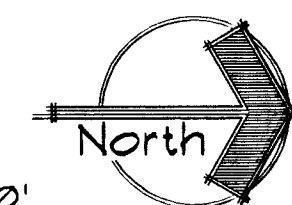

PAVEMENT JOINT PLAN

MURDOCK STREET ROUNDABOUT


SCALE: 1" = 20'-0"

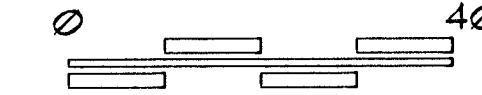

RIVERSIDE PARK SYSTEM

Central Riverside Park

Wichita, Kansas

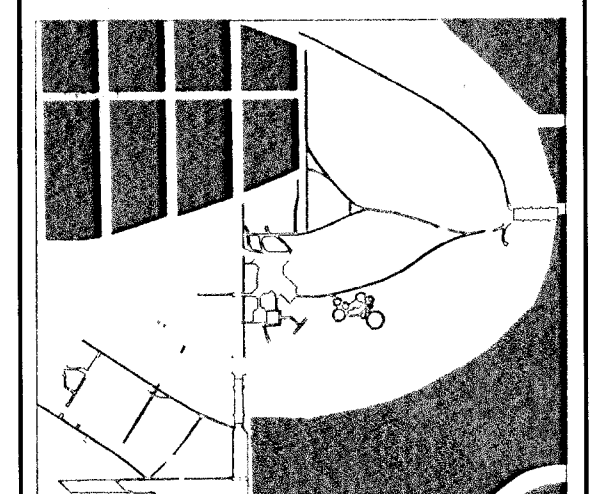

CENTRAL RIVERSIDE PARK

PRINTS ISSUED
07NOV2002

WDM No. 00113
Drawn: STAFF
Checked: STAFF
MURDOCK STREET ROUNDABOUT
PAVEMENT JOINT PLAN

SECTION TWO
9 of 28