
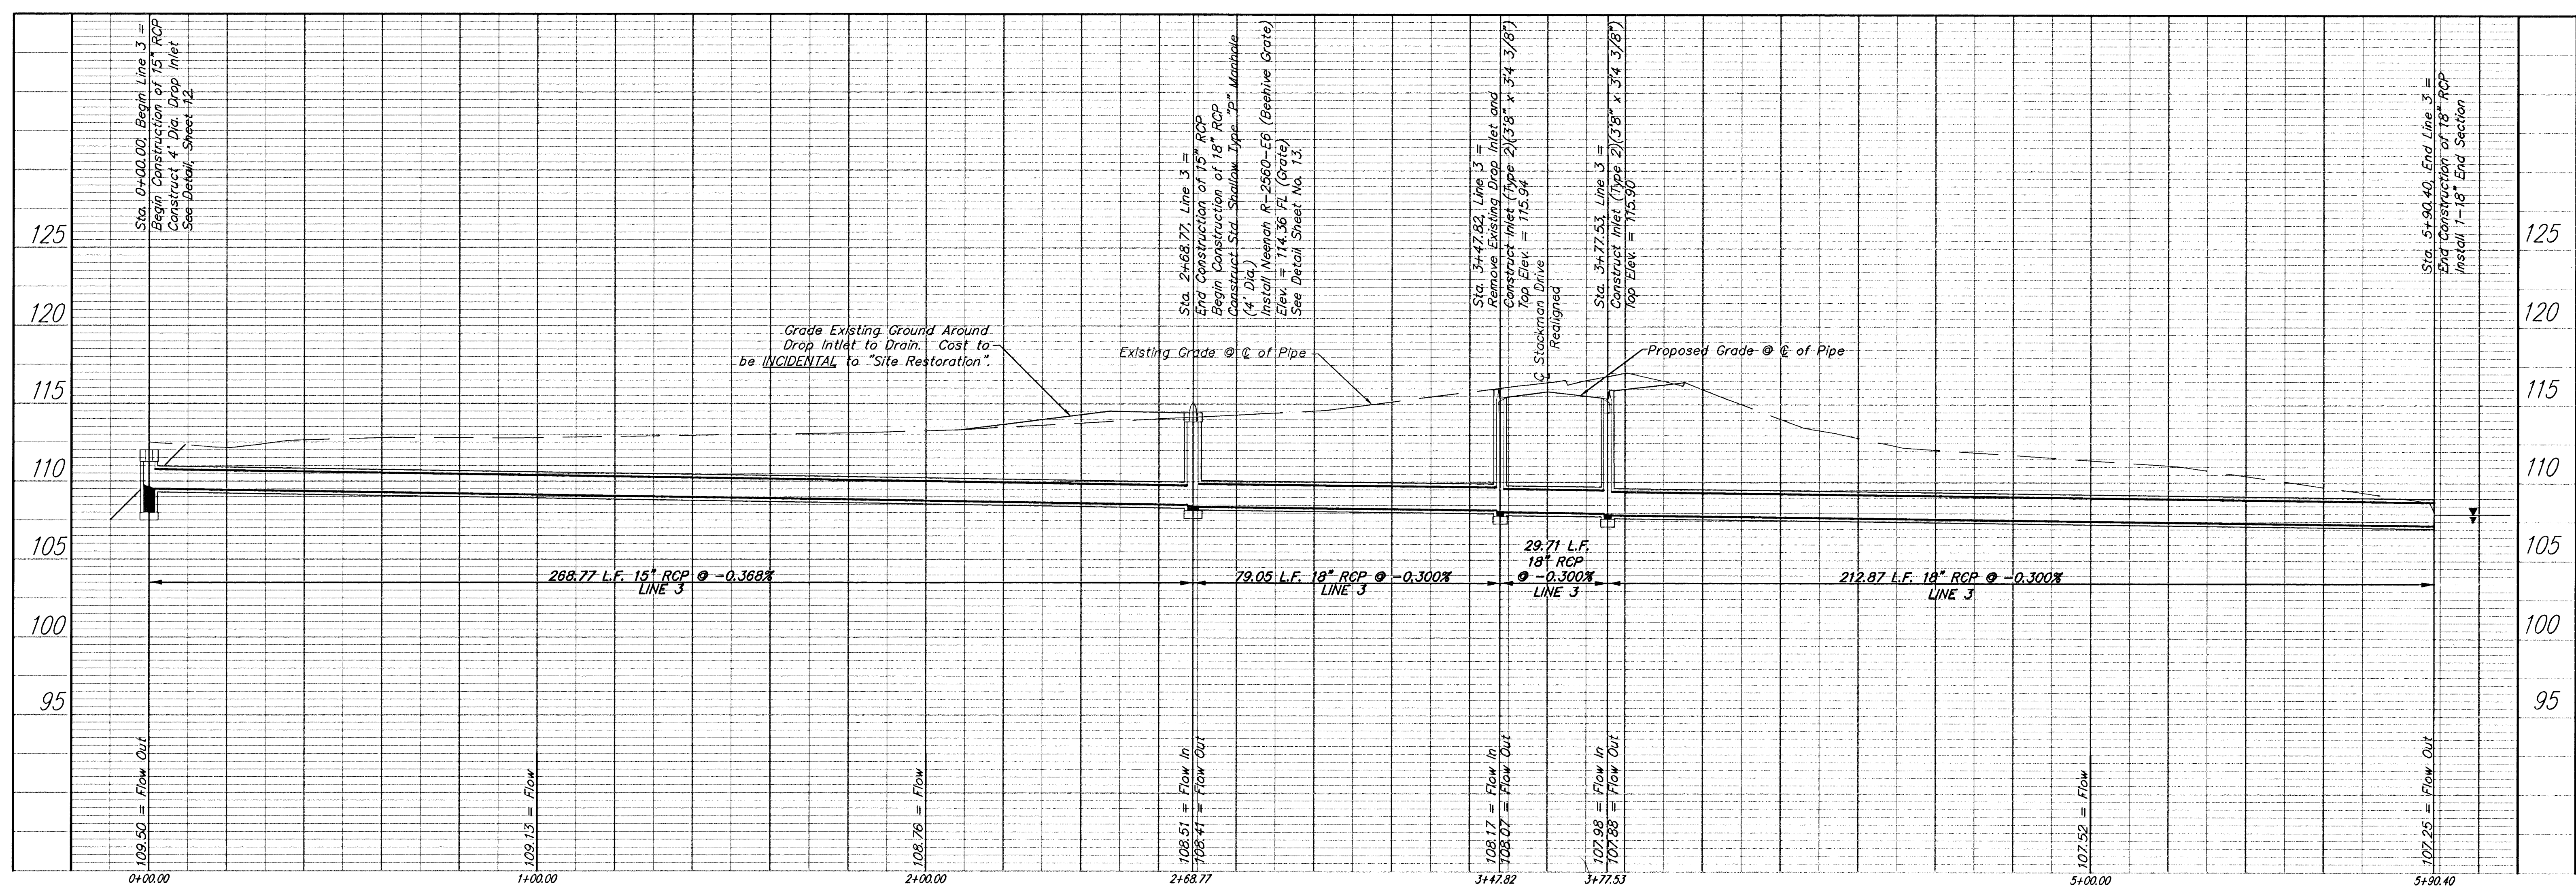
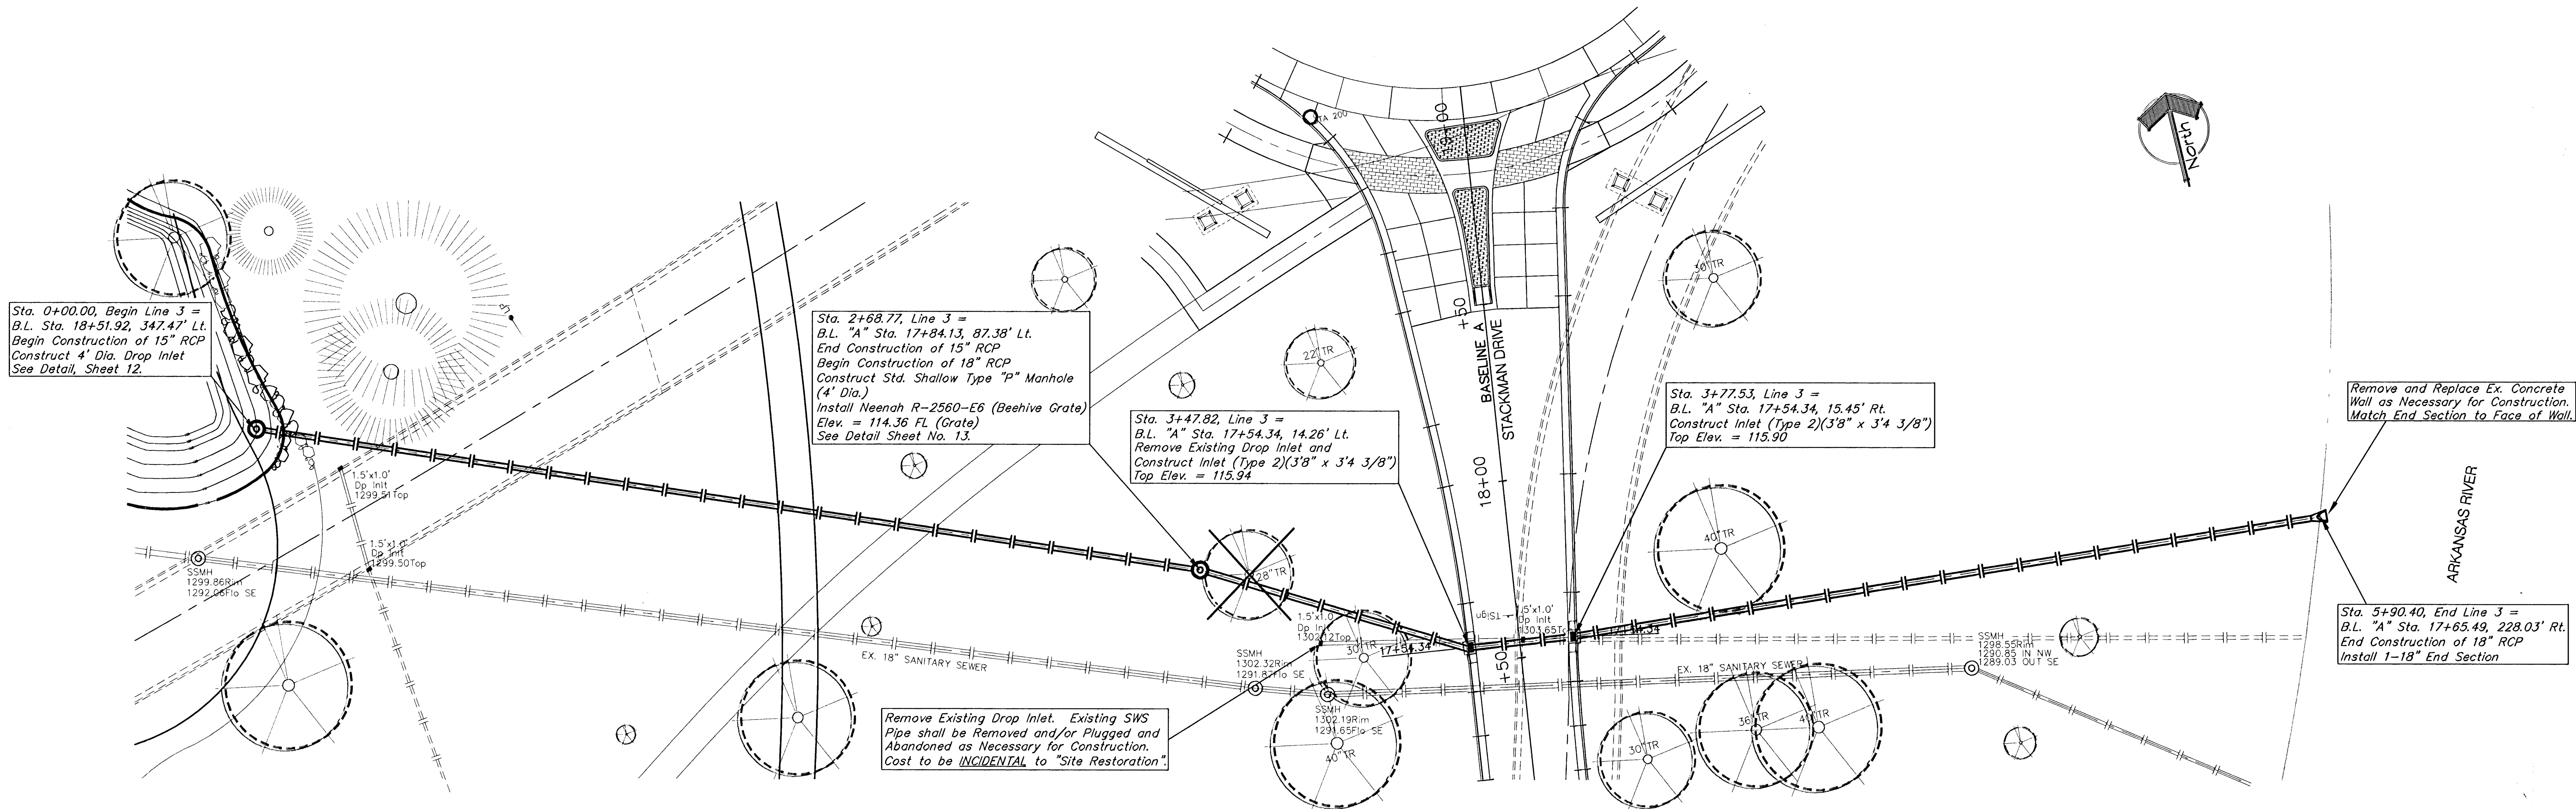


BENCHMARK:

BM #1 - City of Wichita Bench Mark Disc on the Sidewalk at the North West Corner of the Murdock Bridge.
Elev. = 123.93 (City Datum)

NOTE:
Trees/Shrubs to be removed are marked thus:

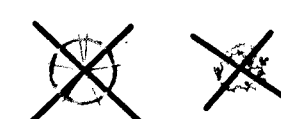


STORM WATER SEWER PLAN/PROFILES

NIMS STREET ROUNDABOUT @ STACKMAN DRIVE

SCALE: 1" = 20'-0" Horizontal


1" = 5'-0" Vertical

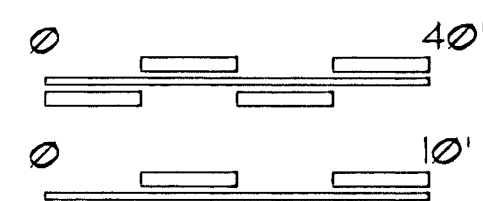

Eng: Riverside/Sonny Murdock/murdock.swe.dwg




Wilson Darnell Mann P.A.
105 N. Washington Wichita, Kansas 67202
ph 316.262.4700 fx 316.262.0002

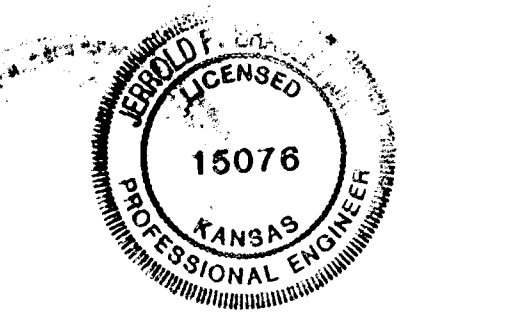

RIVERSIDE PARK SYSTEM Central Riverside Park

Wichita, Kansas

KEY PLAN

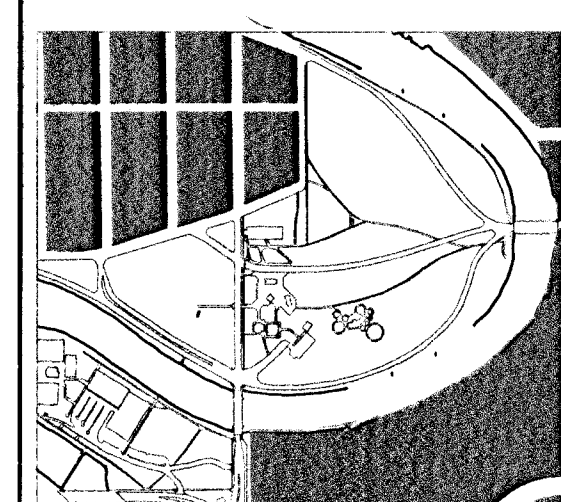

CENTRAL RIVERSIDE PARK

PRINTS ISSUED
07NOV 2002

WDM No. 00113
MURDOCK STREET ROUNDABOUT - STORM
WATER SEWER PLAN & PROFILE

11 of 28

© copyright 2002 Wilson Darnell Mann P.A.