


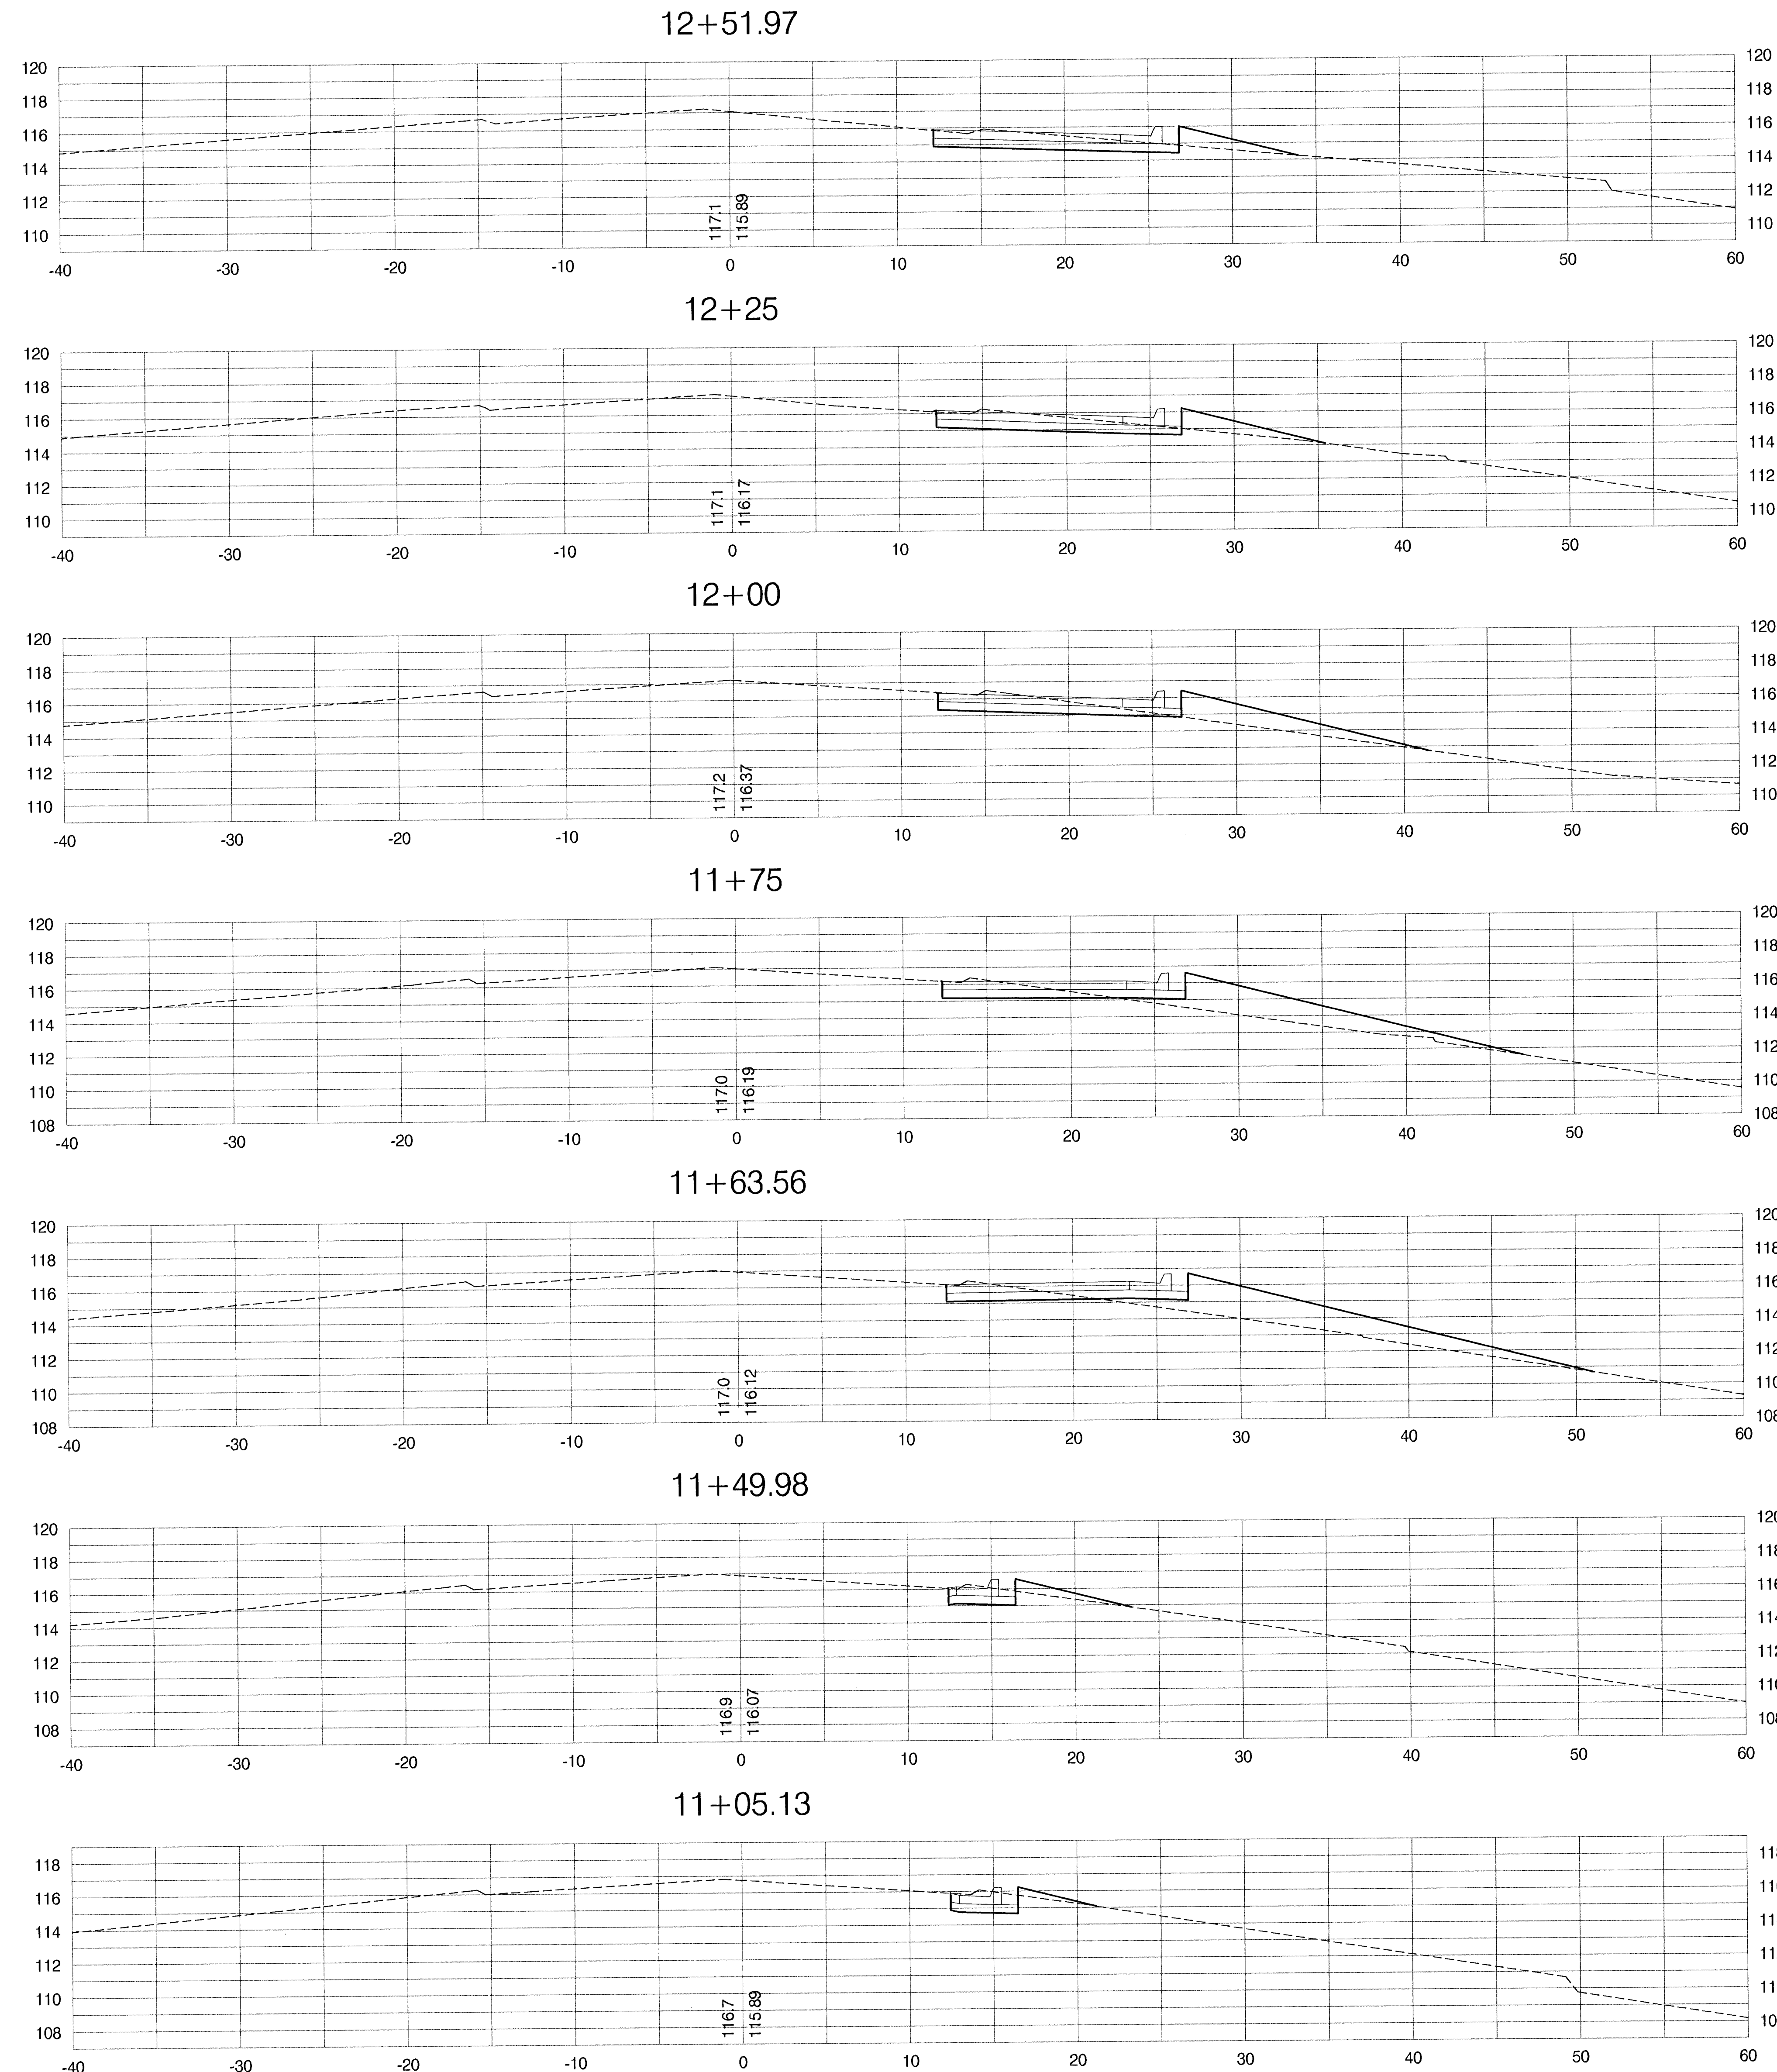

STACKMAN DRIVE CROSS SECTIONS


MURDOCK STREET ROUNDABOUT

SCALE: 1" = 5'-0"

RIVERSIDE PARK SYSTEM Central Riverside Park

Wichita, Kansas

KEY PLAN

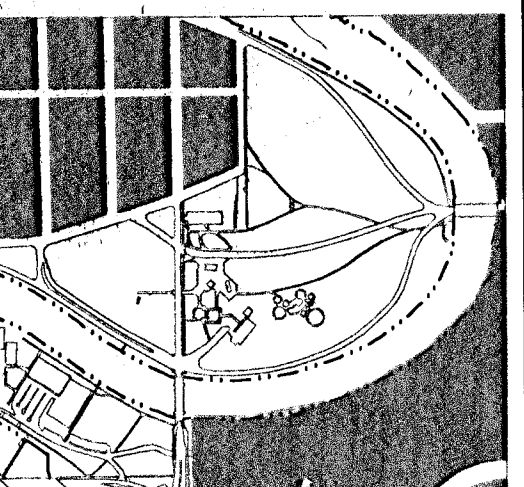

CENTRAL RIVERSIDE PARK

PRINTS ISSUED
Sept. 5, 2002

WDM No. 00113
drawn: STAFF
checked: STAFF

STACKMAN DRIVE PARKING
BASELINE "A" CROSS SECTIONS

SECTION TWO
22 of 28