


RIVERSIDE PARK SYSTEM
Central Riverside Park
Wichita, Kansas

KEY PLAN

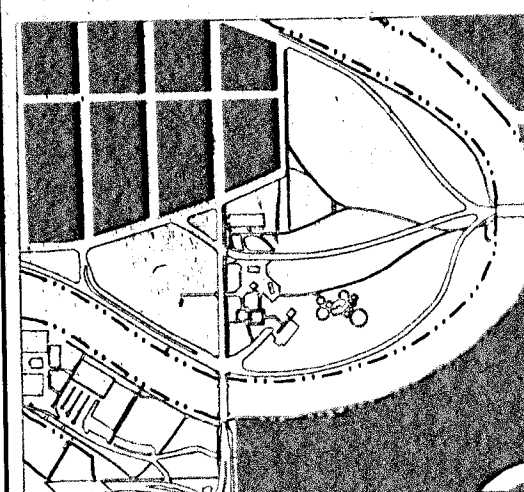

CENTRAL RIVERSIDE PARK

PRINTS ISSUED
Sept. 5, 2002

WDM No. 00113
drawn: STAFF
checked: STAFF


STACKMAN DRIVE PARKING
BASELINE "A" CROSS SECTIONS

SECTION TWO
25 of 28

© copyright 2002 Wilson Darnell Mann P.A.

Earthwork Quantities for the Stackman Parking were
Calculated using the Average End Area Method. These
Quantities have NOT been Adjusted by any Factors and
Including Existing Paved Surfaces.

Excavation	292.36 C.Y.
Compacted Fill	188.34 C.Y.

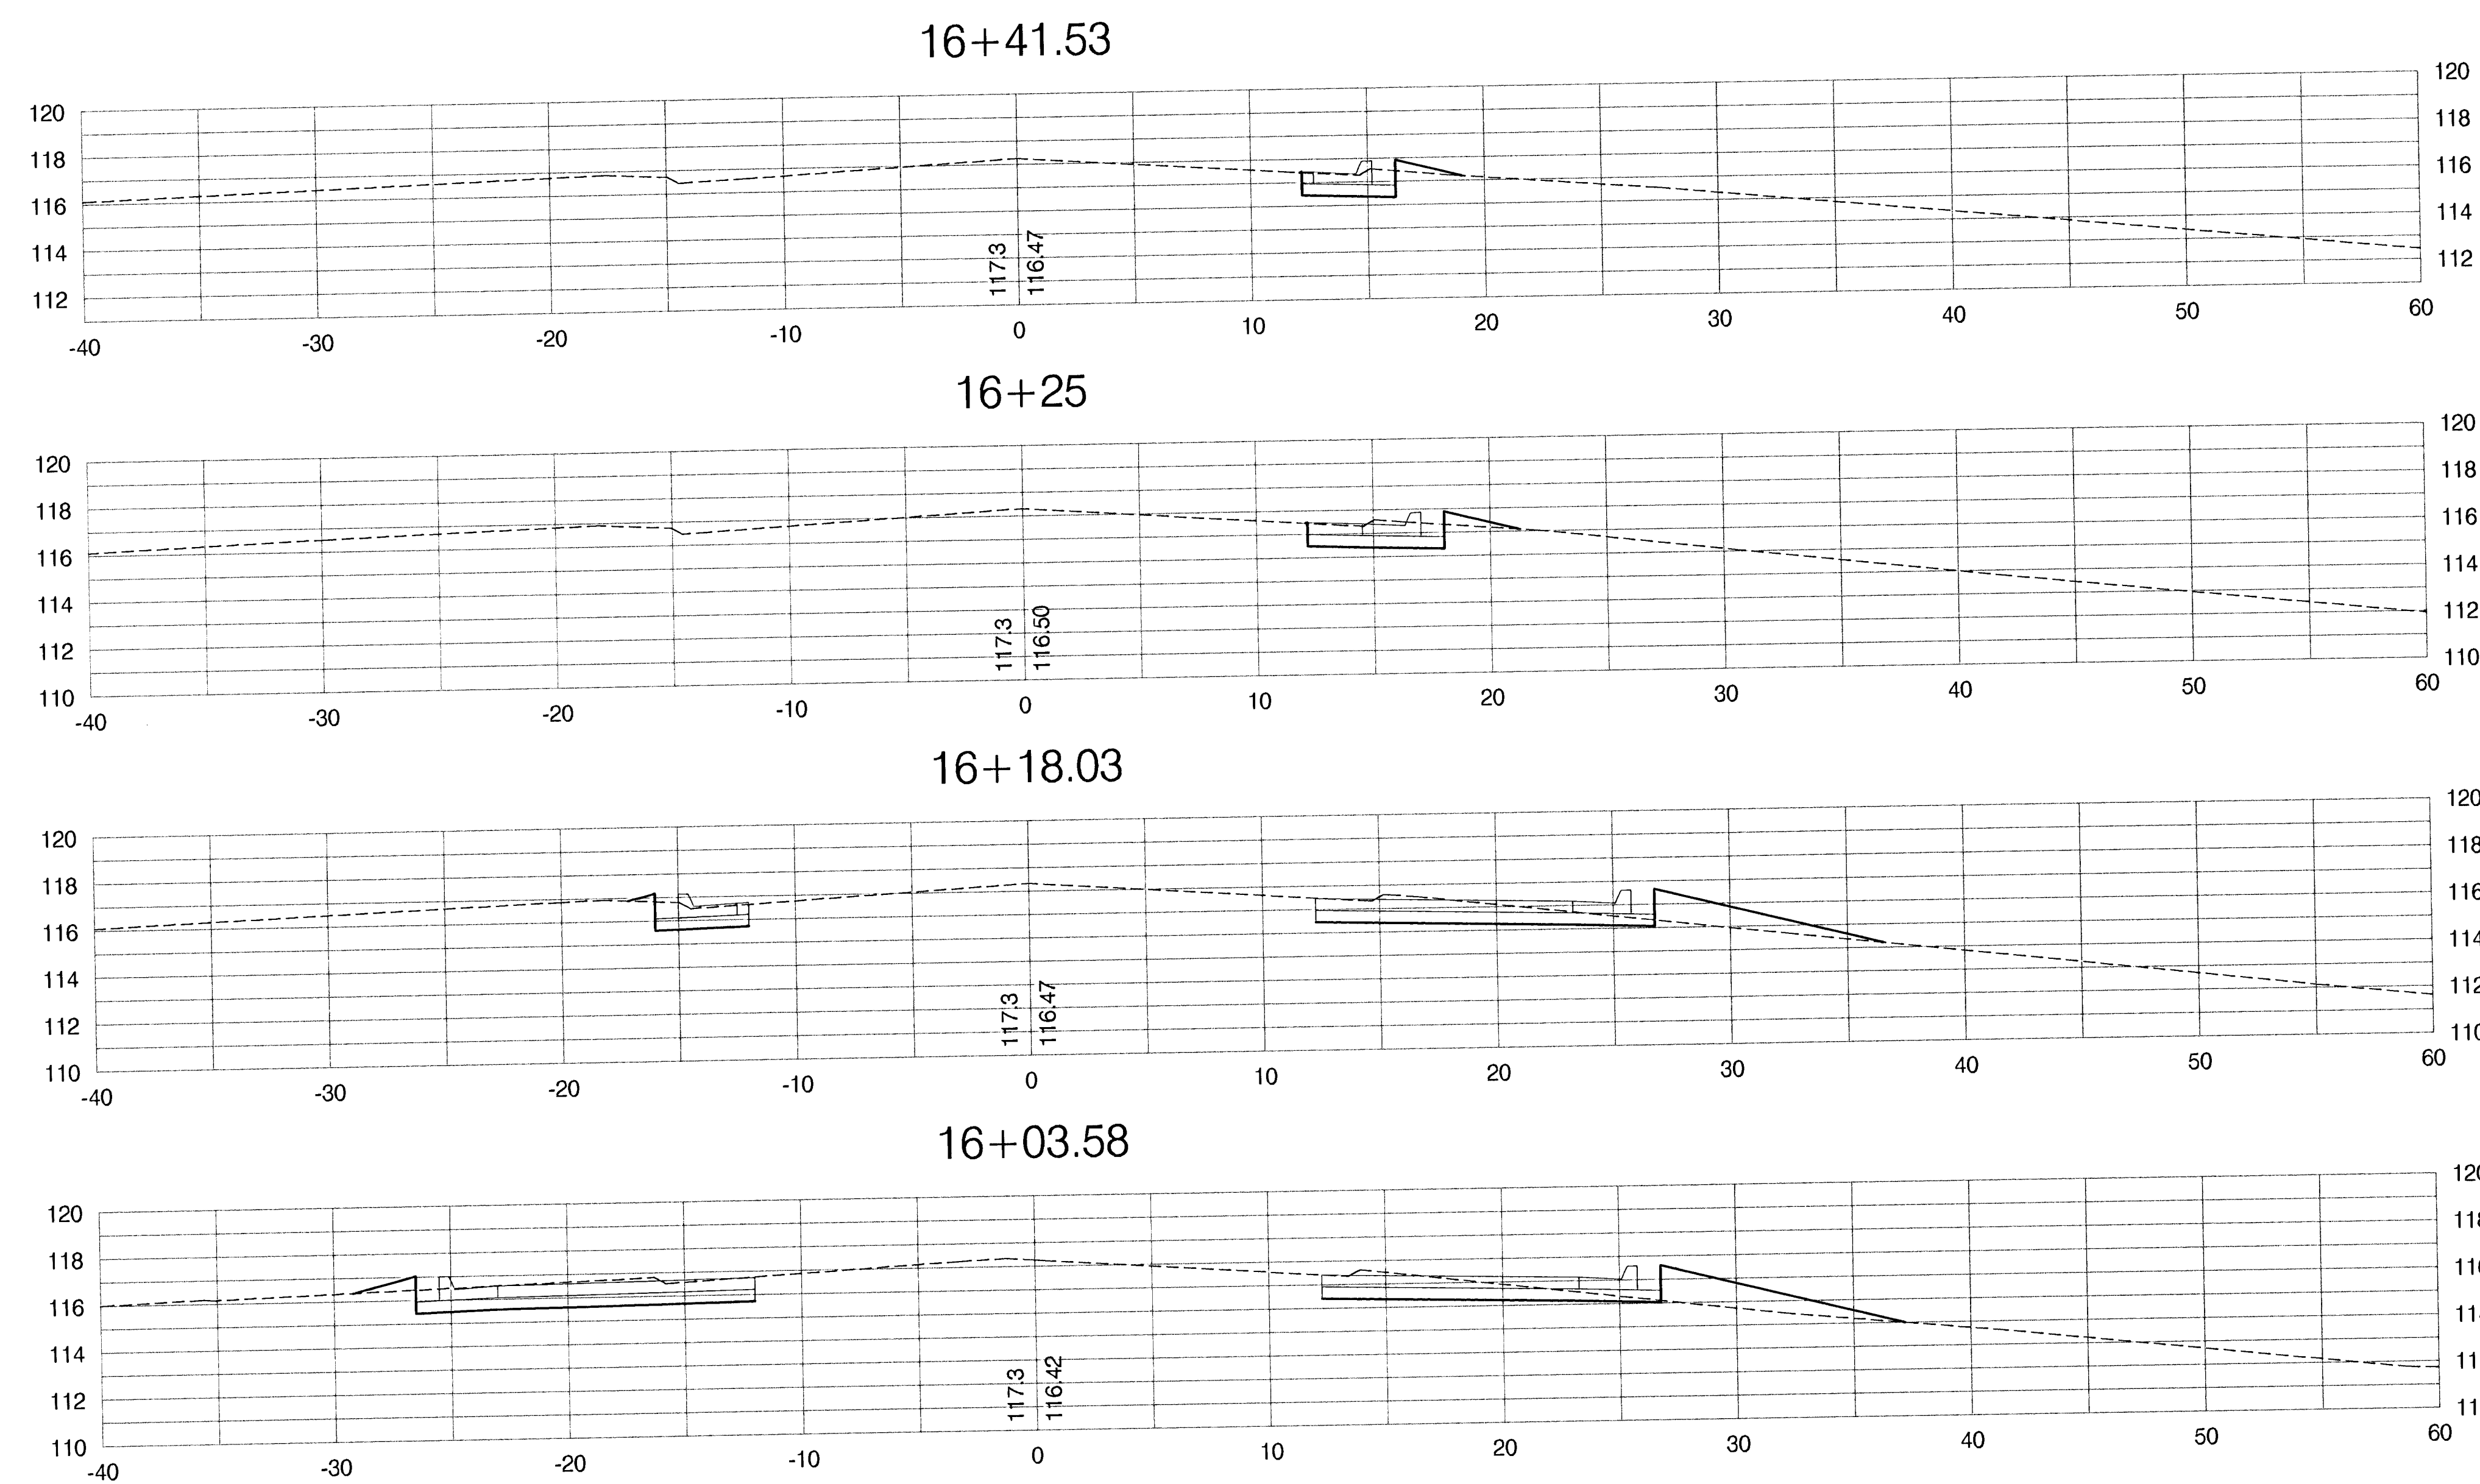

STACKMAN DRIVE
CROSS SECTIONS

MURDOCK STREET ROUNDABOUT

SCALE: 1" = 5'-0"