

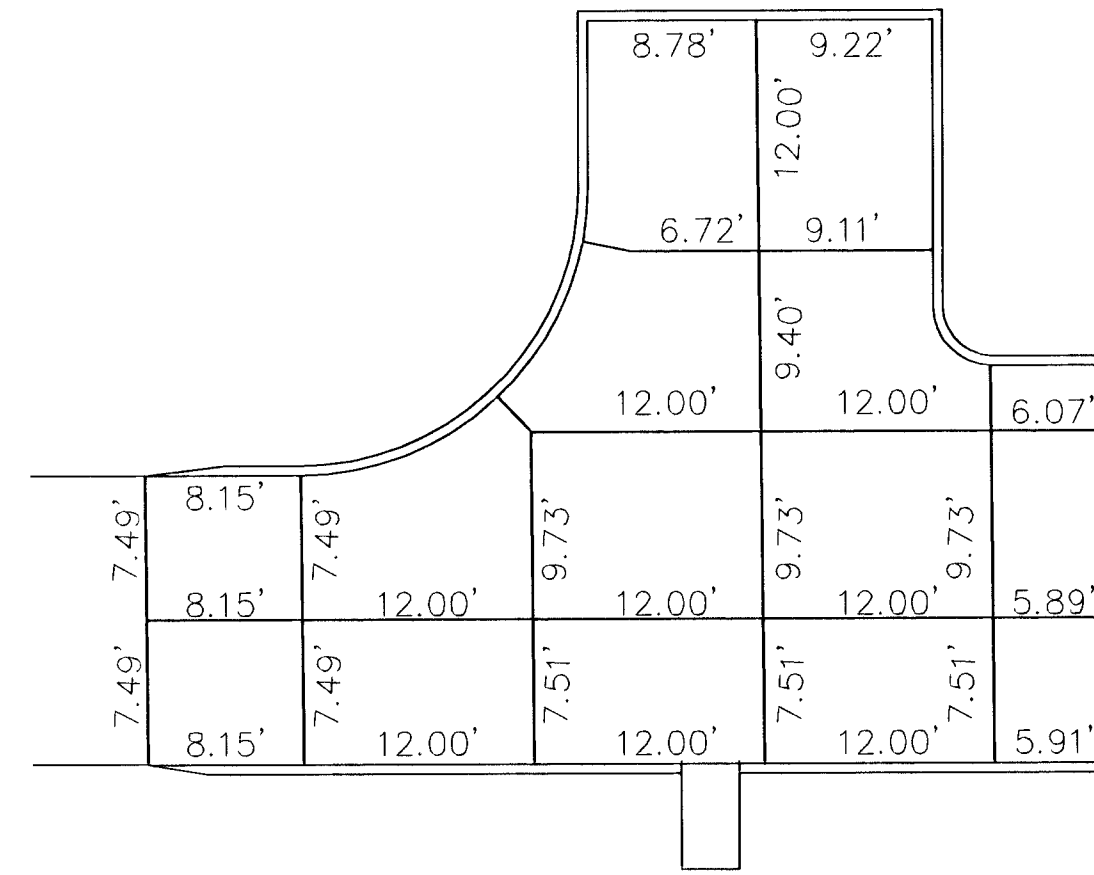
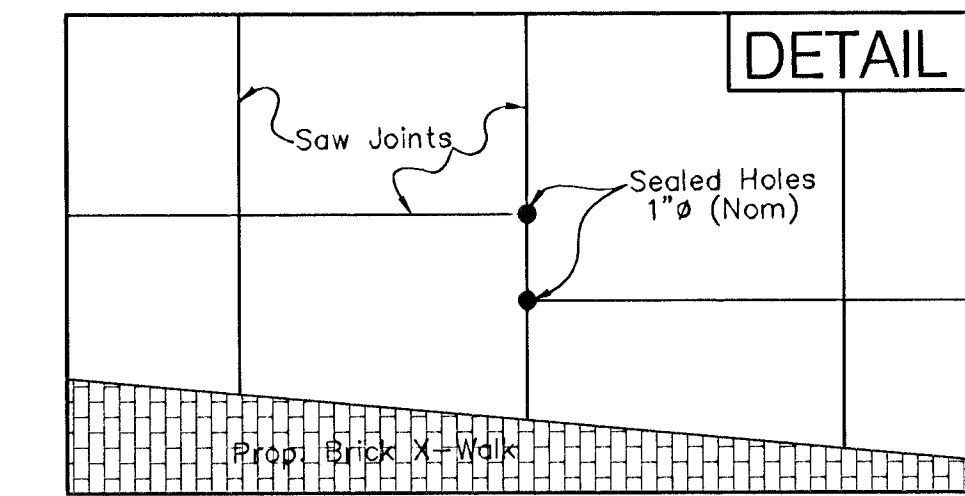
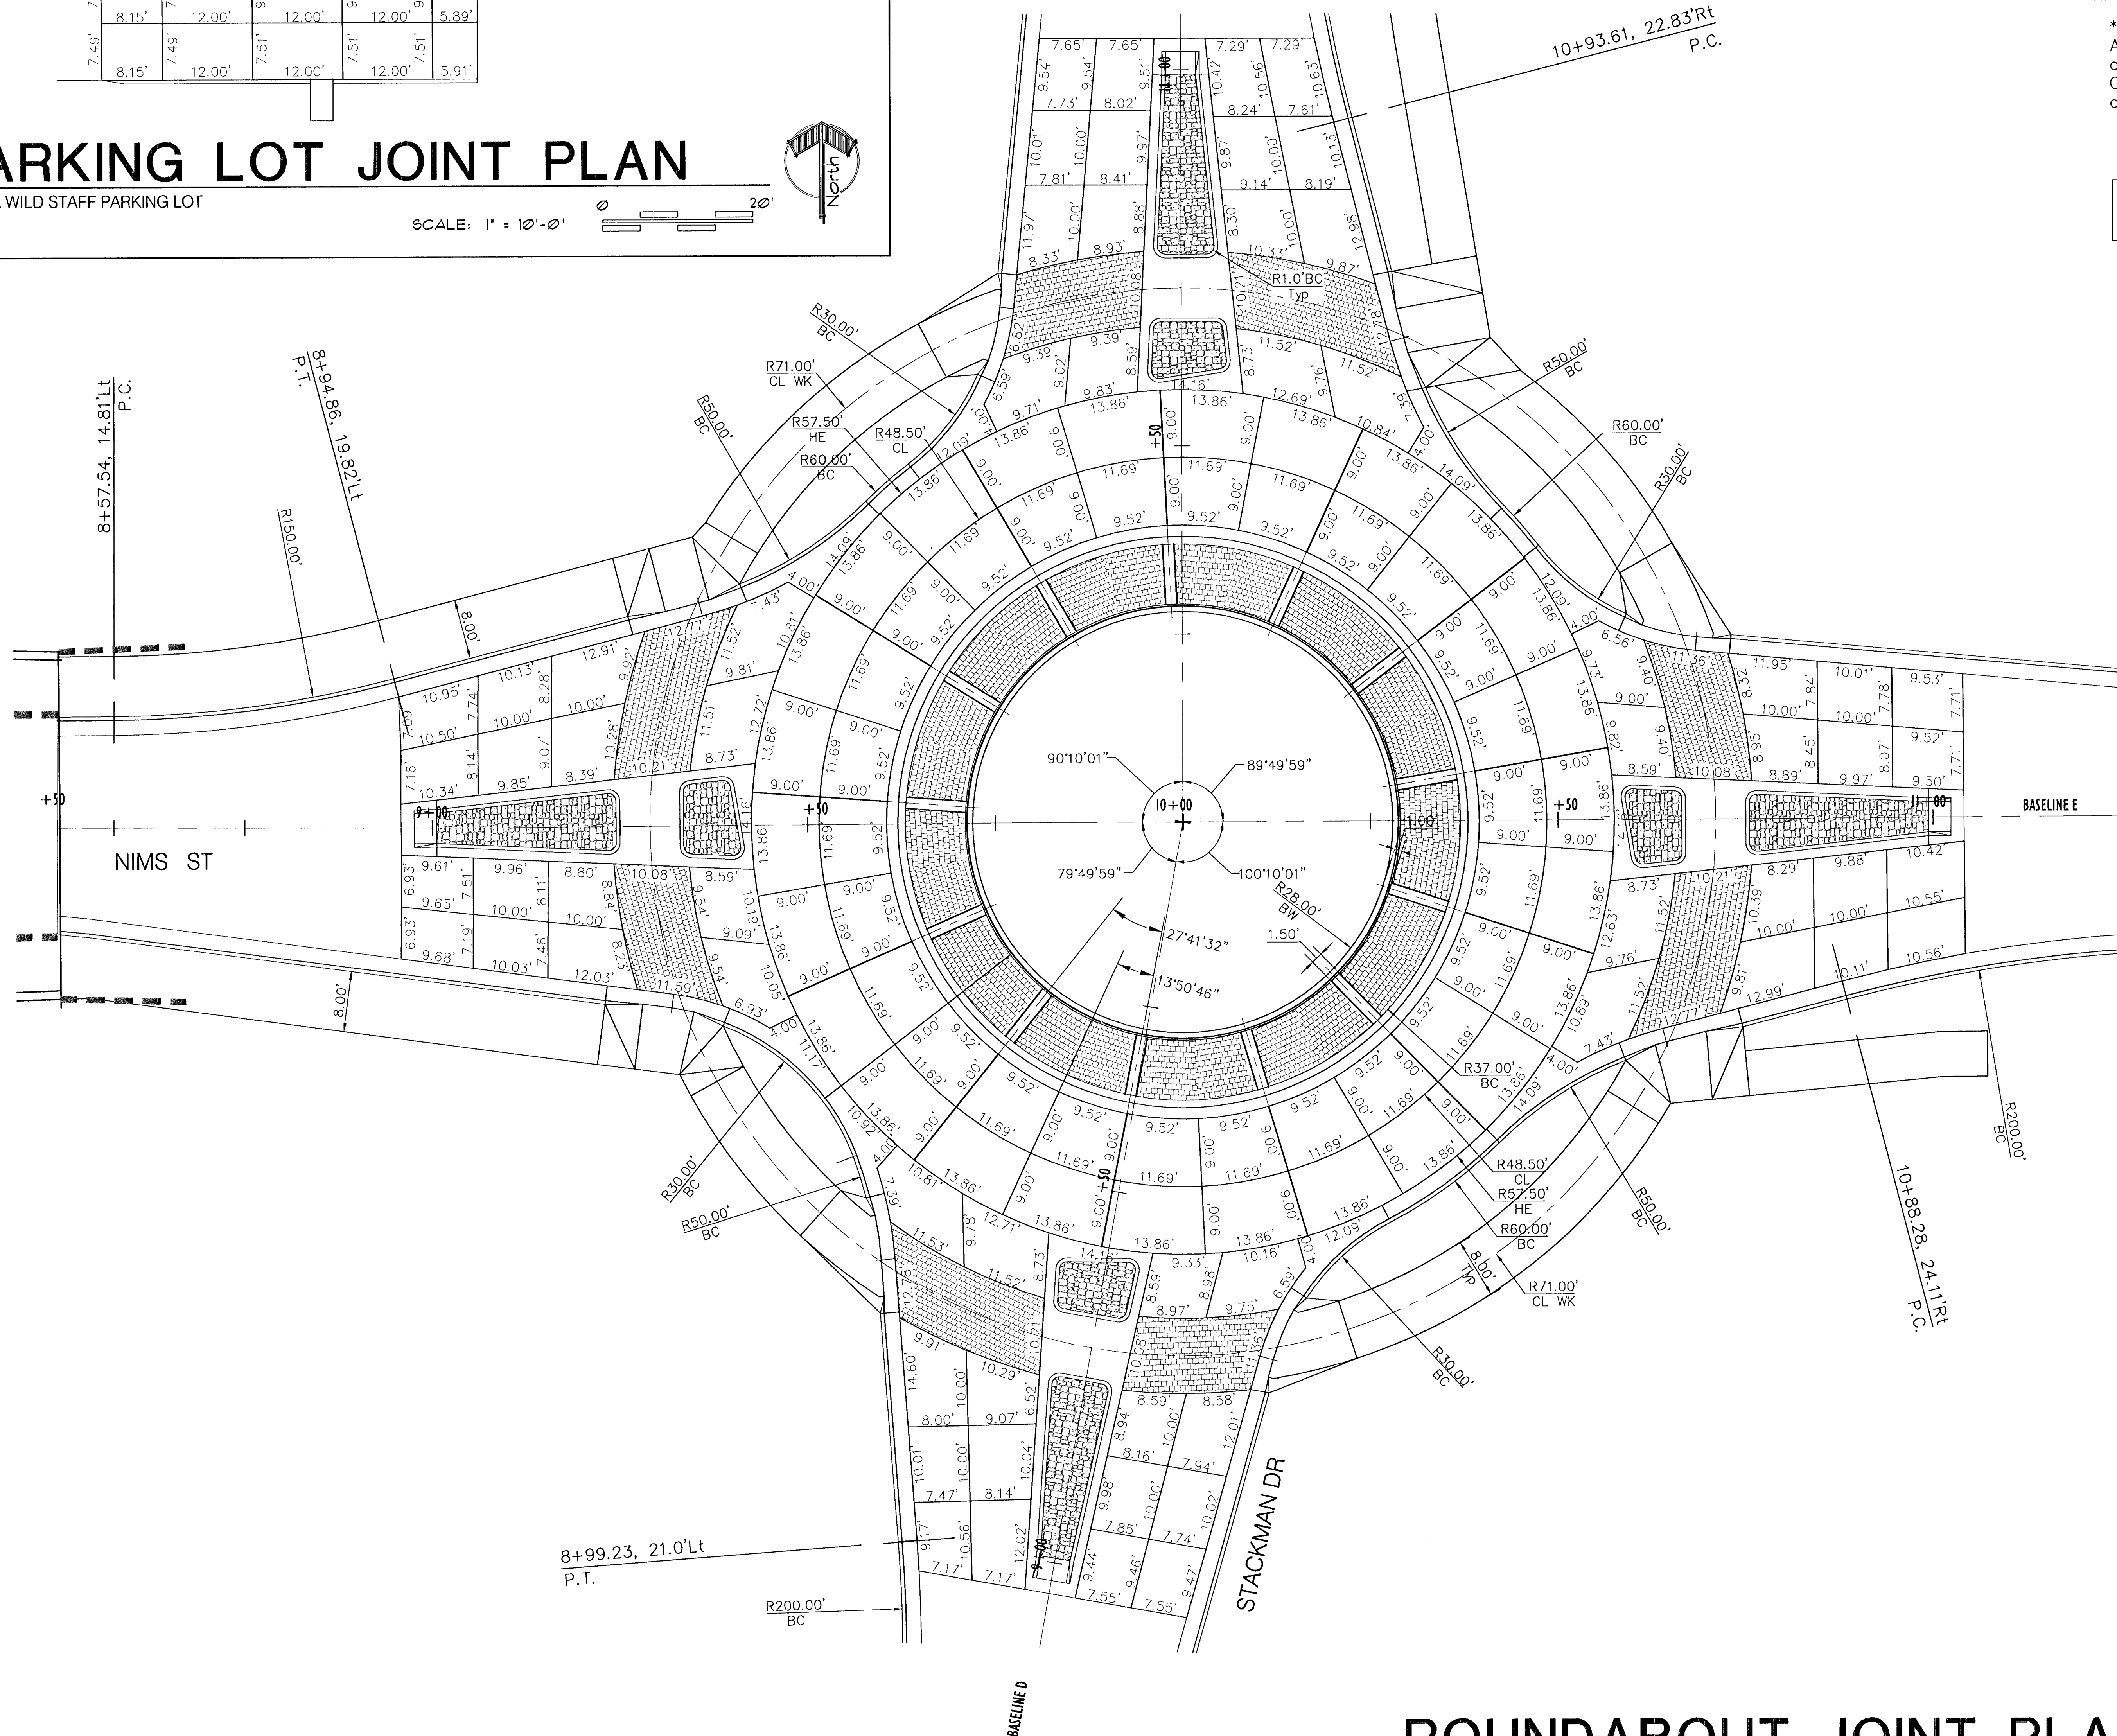


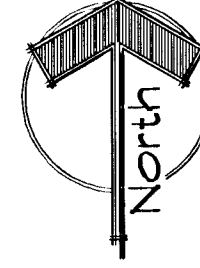

PARKING LOT JOINT PLAN

WICHITA WILD STAFF PARKING LOT

SCALE: 1" = 10'-0"

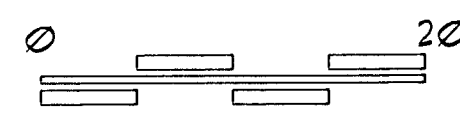

NOTE
At all locations where joints are not congruent through pavement sections, Contractor shall drill full pavement depth & seal.


Curb Joint to Match as Close as Possible to the Proposed Adjacent Pavement Joints

wcm
architects

Wilson Darrell Mann P.A.
105 N. Washington Wichita, Kansas 67202
ph 316.262.4700 fx 316.262.0002

BAUGHMAN
COMPANY P.A.
ENGINEERING, SURVEYING, & PLANNING


316.262.1211 • 316.262.1212 • WICHITA, KANSAS 67211

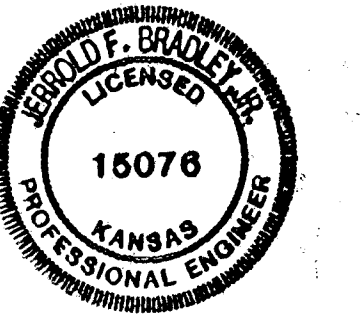

NIMS ROUNDABOUT Central Riverside Park

Wichita, Kansas

KEY PLAN

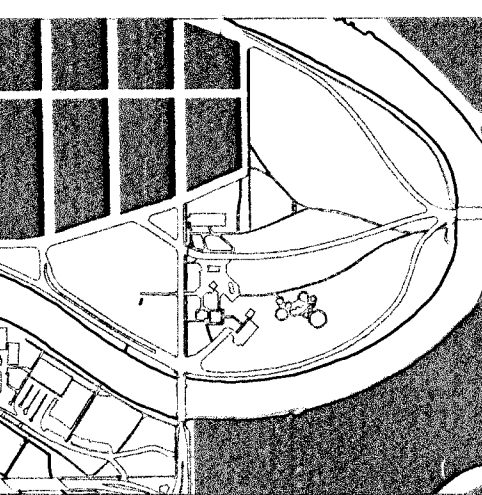

CENTRAL RIVERSIDE PARK

PRINTS ISSUED
August 20, 2002
November 6, 2002

Drawn: STAFF
Checked: STAFF
NIMS STREET ROUNDABOUT--JOINT PLAN

SECTION THREE 7 of 22

ROUNDABOUT JOINT PLAN

NIMS STREET ROUNDABOUT @ STACKMAN DRIVE

SCALE: 1" = 10'-0"

