


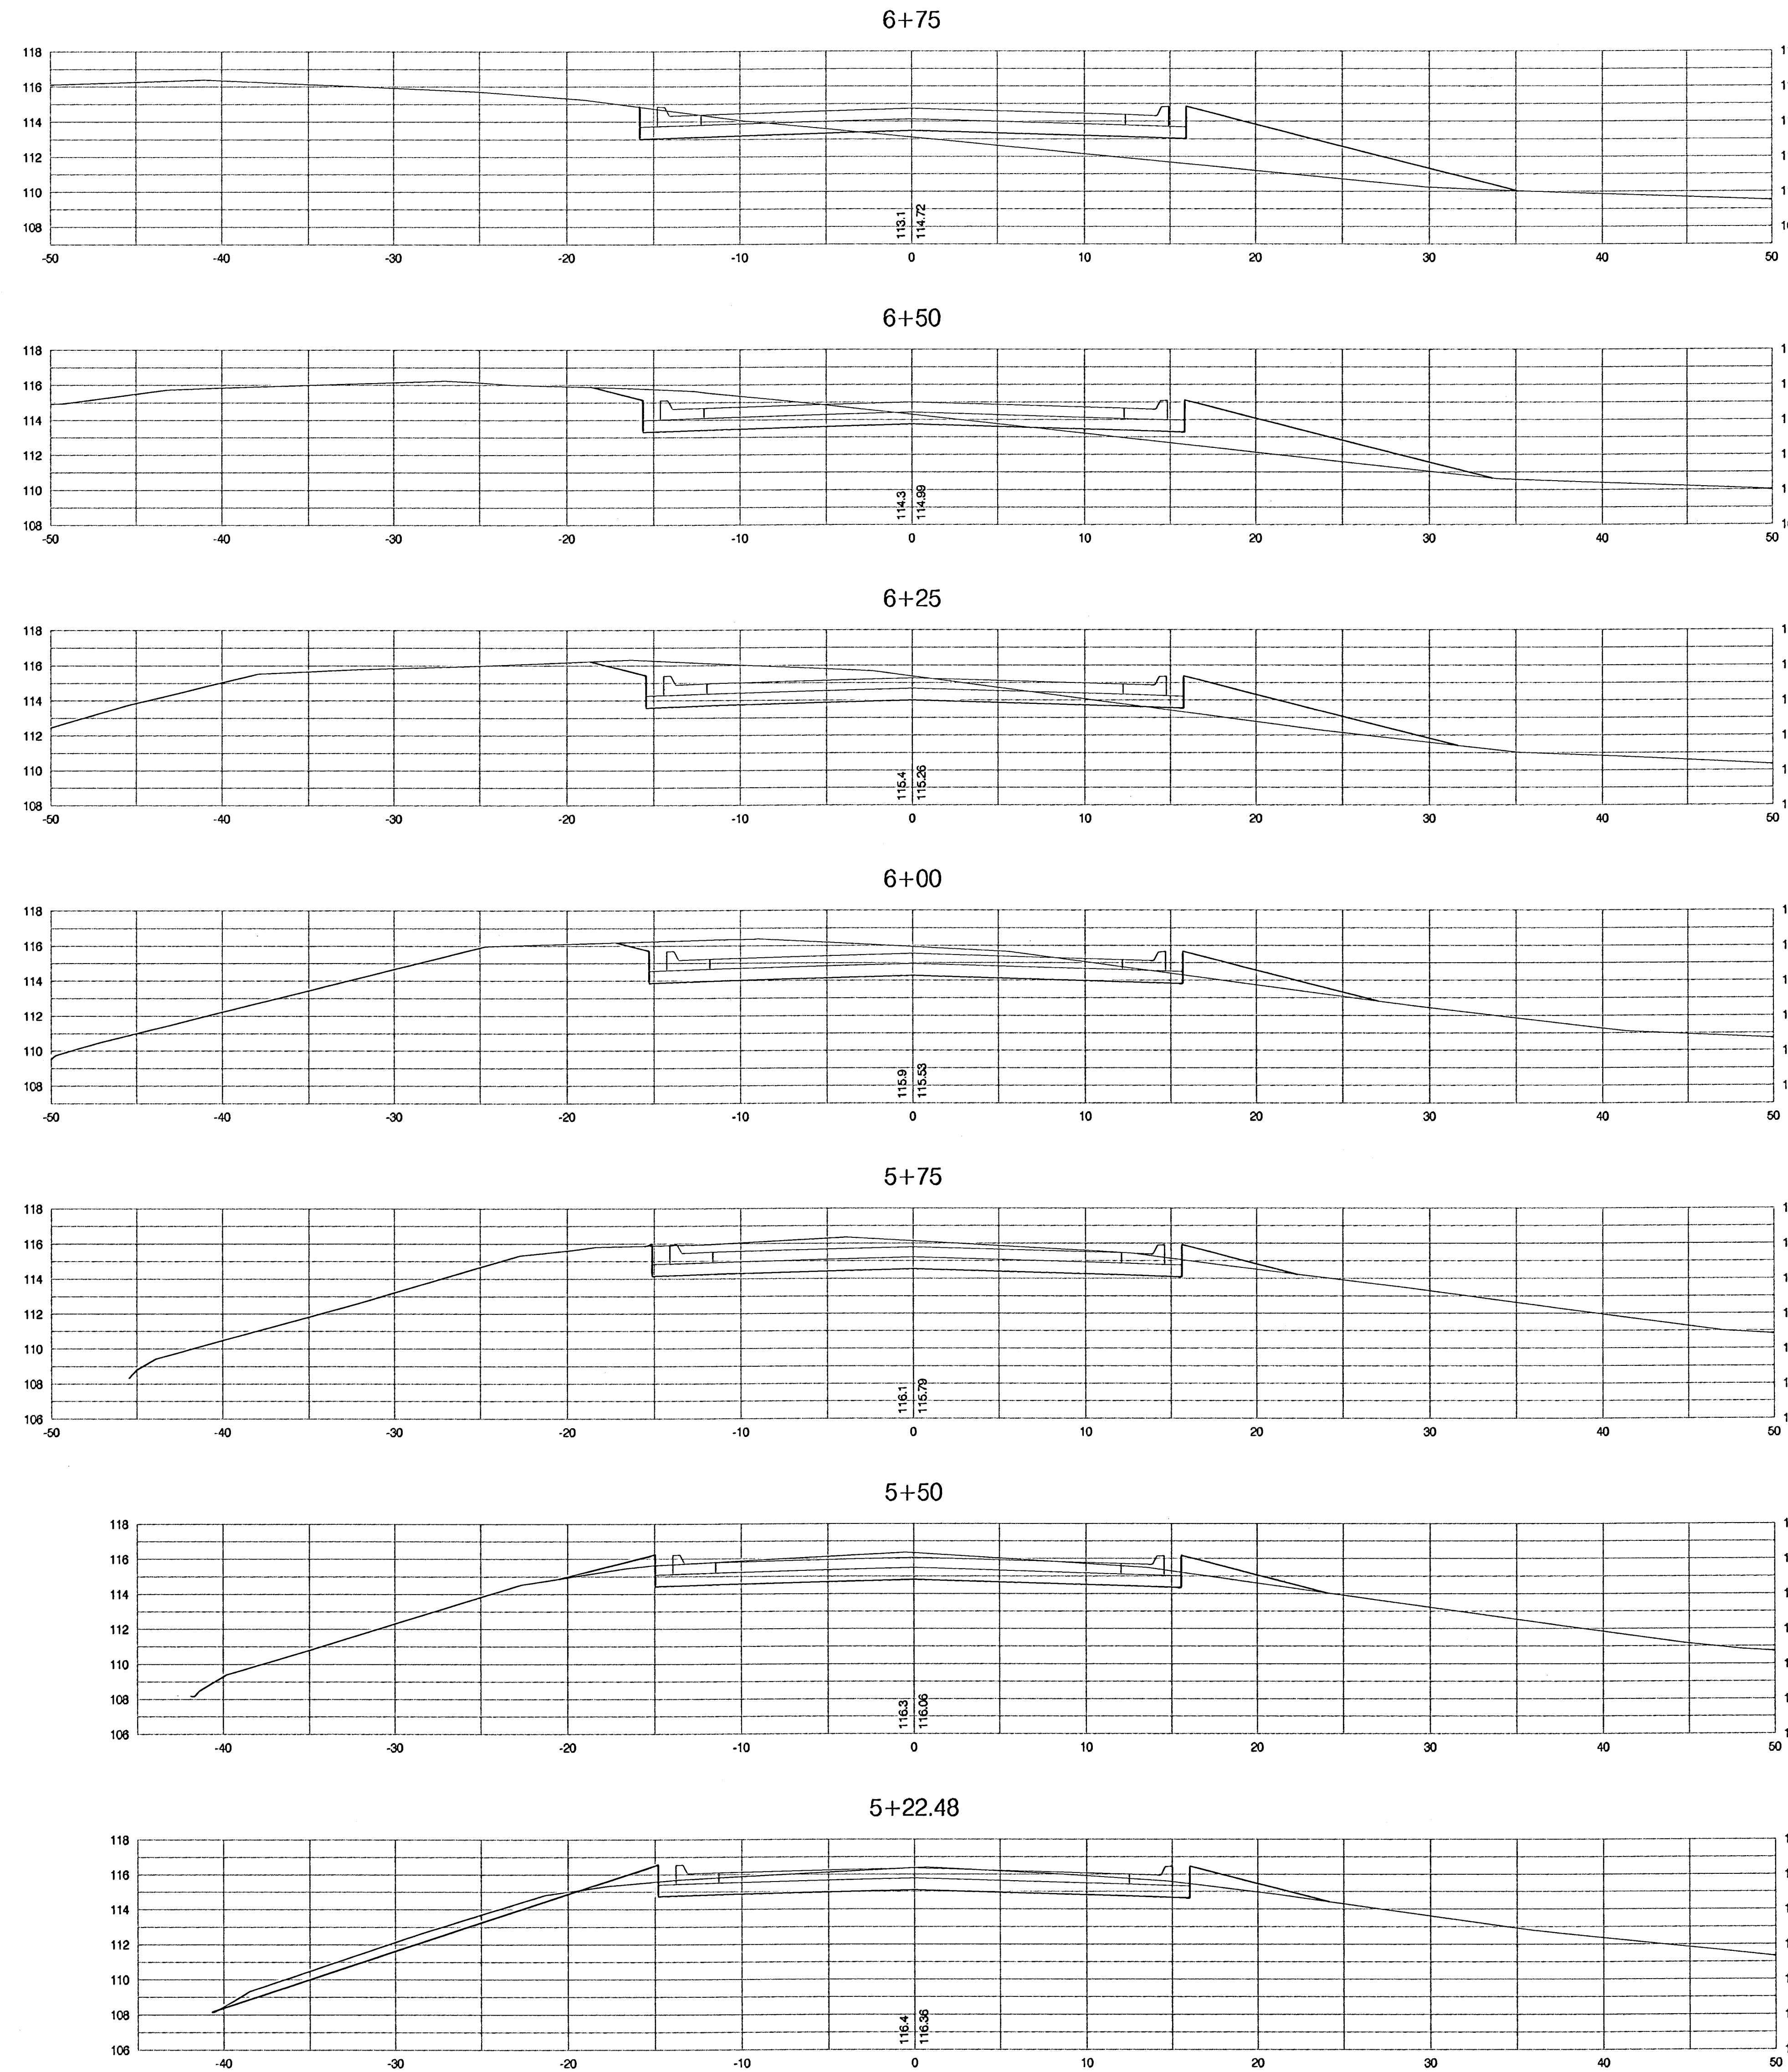

STACKMAN CROSS SECTIONS

NIMS STREET ROUNDABOUT @ STACKMAN DRIVE

SCALE: 1" = 5'-0"

Wilson Darrell Mann P.A.
105 N. Washington Wichita, Kansas 67202
ph 316.262.4700 fx 316.262.0002

**BAUGHMAN
COMPANY P.A.**
ENGINEERING, SURVEYING, & PLANNING
316-262-7271 • 316-262-7272 • WICHITA, KANSAS 67201

NIMS ROUNDABOUT Central Riverside Park

Wichita, Kansas

KEY PLAN

CENTRAL RIVERSIDE PARK

PRINTS ISSUED
August 20, 2002

Baughman No.	drawn: STAFF
00-08-E798	checked: STAFF

STACKMAN DRIVE CROSS SECTIONS -- 2

SECTION THREE
19 of 22

© copyright 2002 Wilson Darrell Mann P.A.