


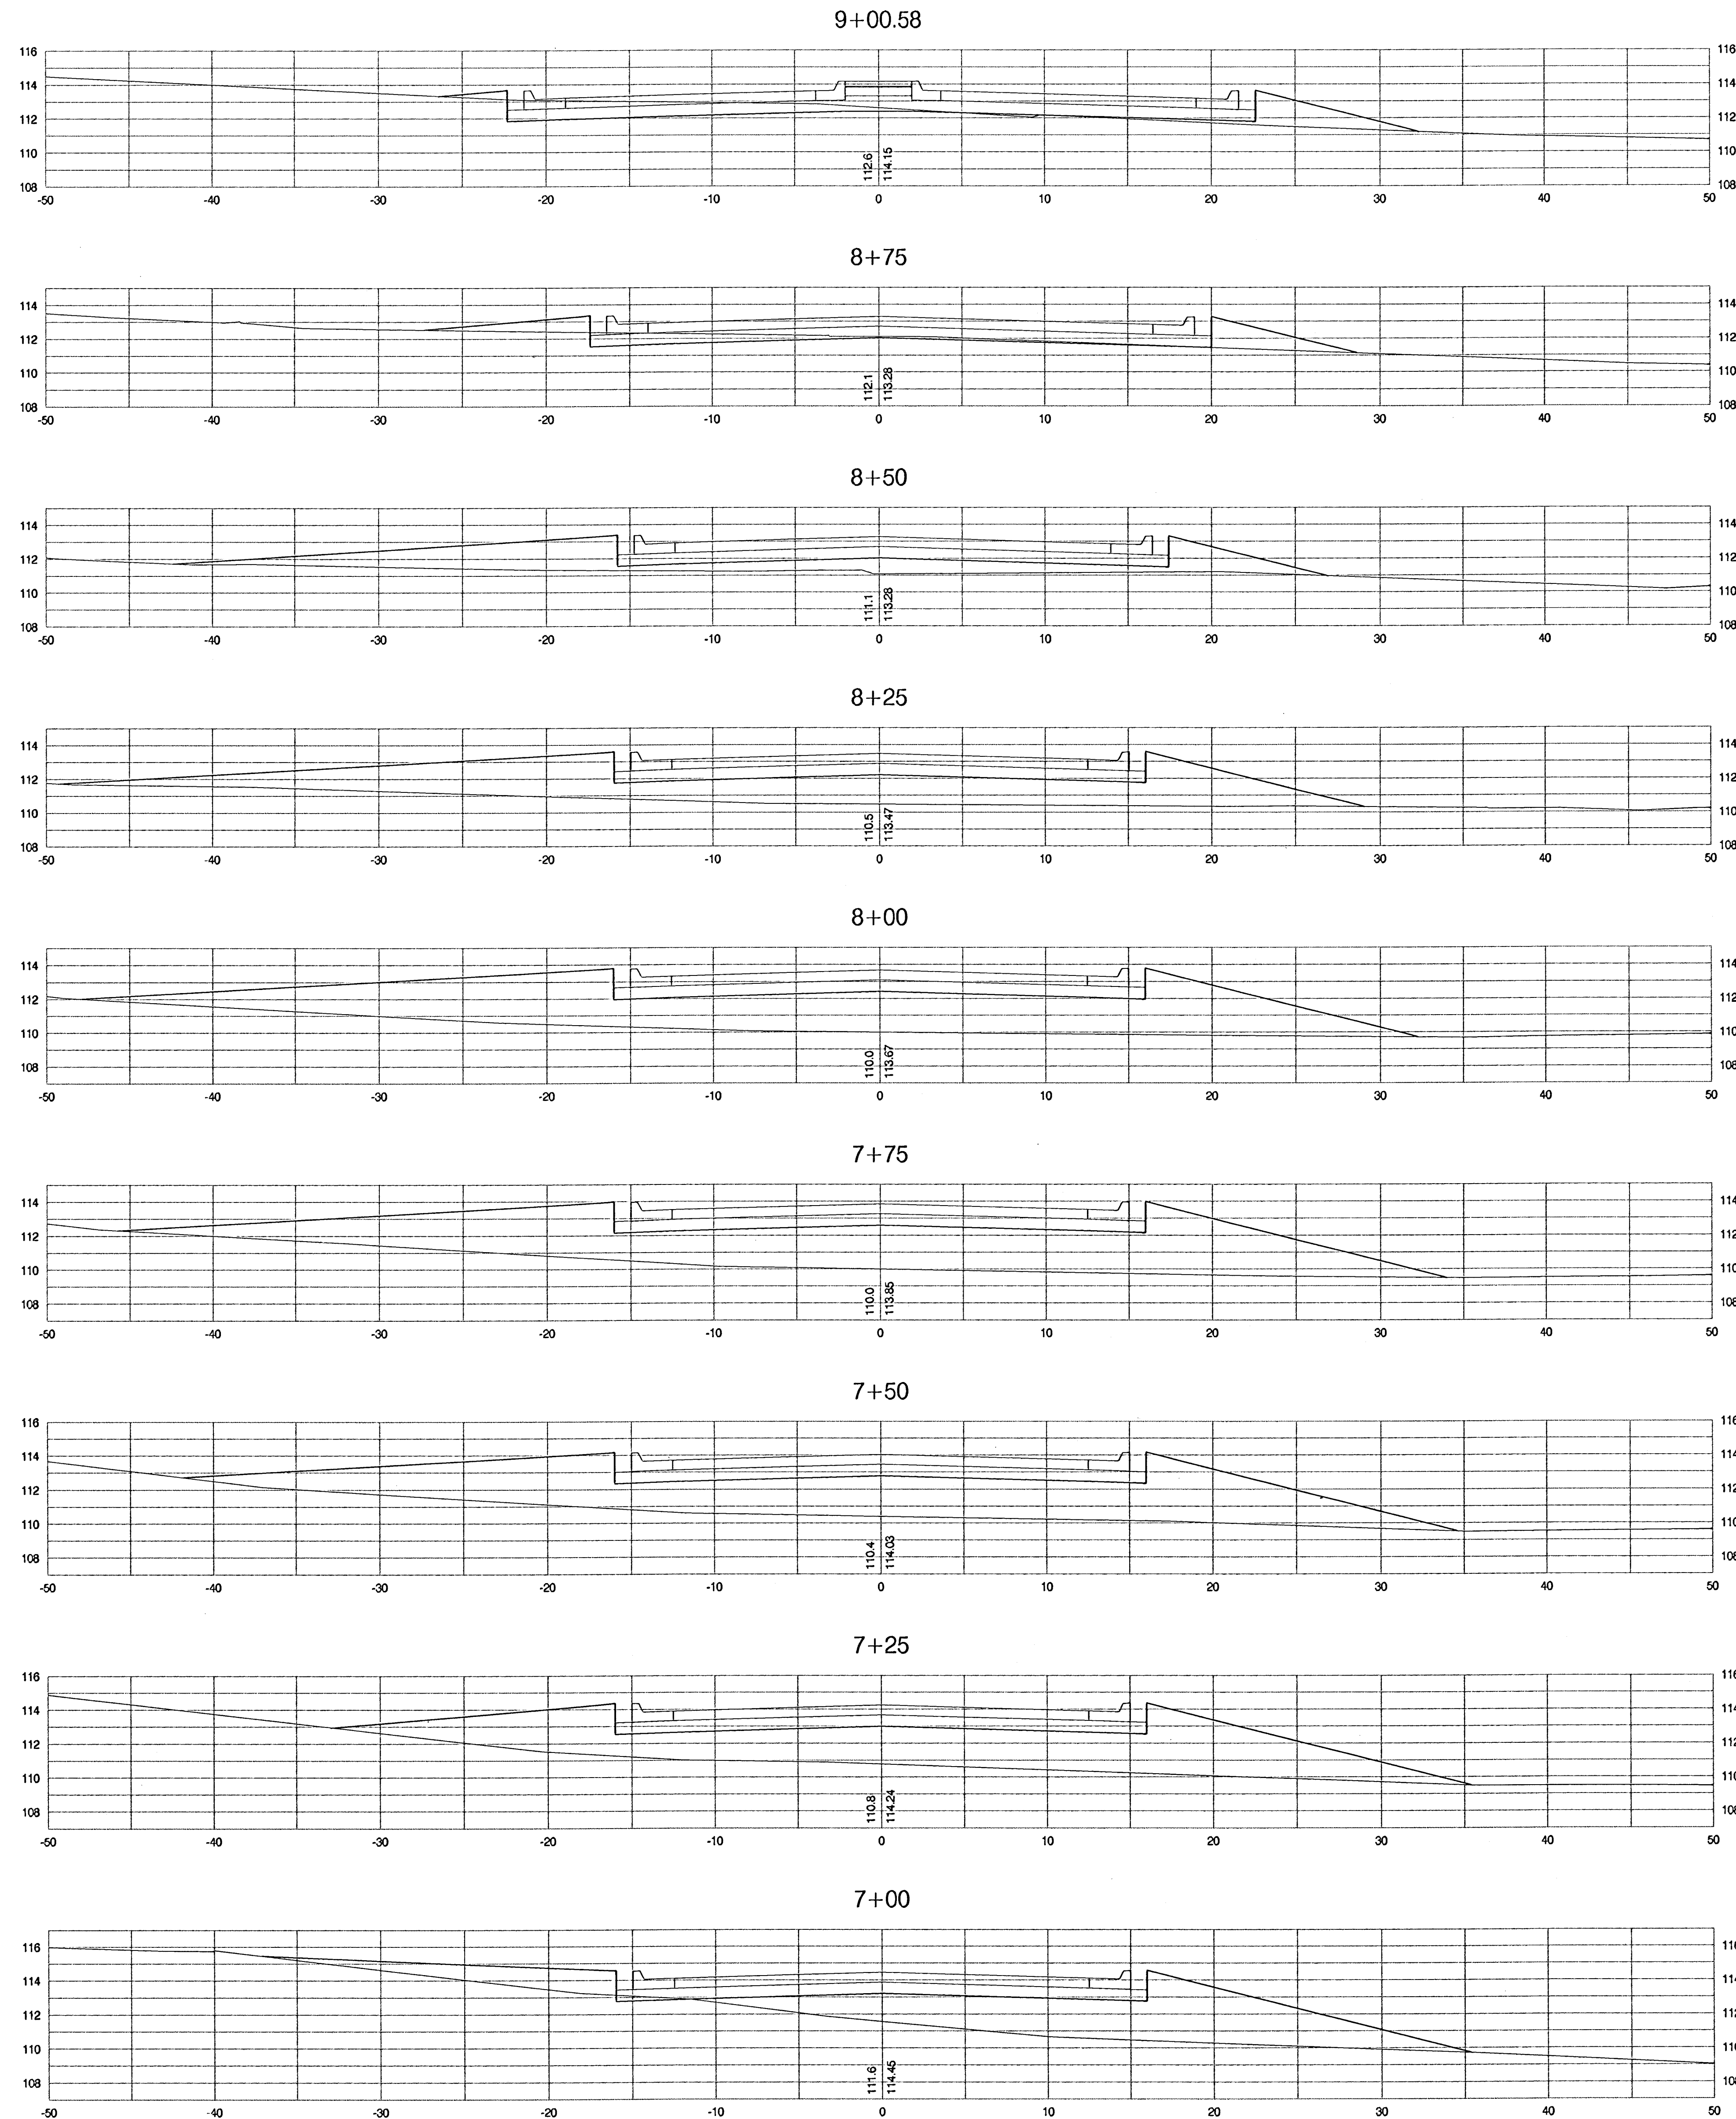

STACKMAN CROSS SECTIONS


NIMS STREET ROUNDABOUT @ STACKMAN DRIVE

SCALE: 1" = 5'-0"

wdm
architects

Wilson Darnell Mann P.A.
105 N. Washington Wichita, Kansas 67202
ph 316.262.4700 fx 316.262.0002


**BAUGHMAN
COMPANY P.A.**
ENGINEERING, SURVEYING, & PLANNING
316.242.1071 • 315.351.1111 • WICHITA, KANSAS 67201

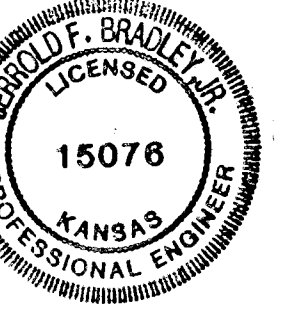

NIMS ROUNDABOUT Central Riverside Park

Wichita, Kansas

KEY PLAN

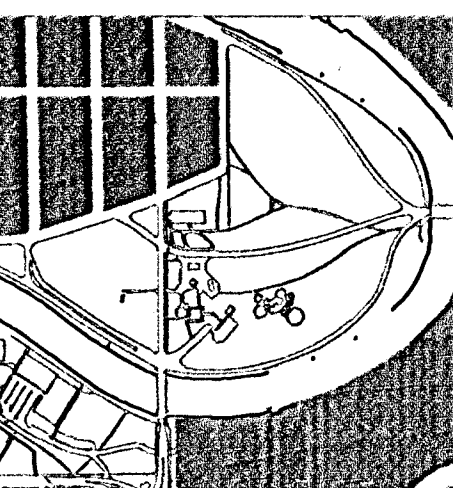

CENTRAL RIVERSIDE PARK

PRINTS ISSUED
August 20, 2002

Drawn By: 00-08-E798
Checked: STAFF

STACKMAN DRIVE CROSS SECTIONS -- 3

SECTION THREE
20 of 22

© copyright 2002 Wilson Darnell Mann P.A.

Eng\Riverside\SonyDwg\Cross Sections.dwg