



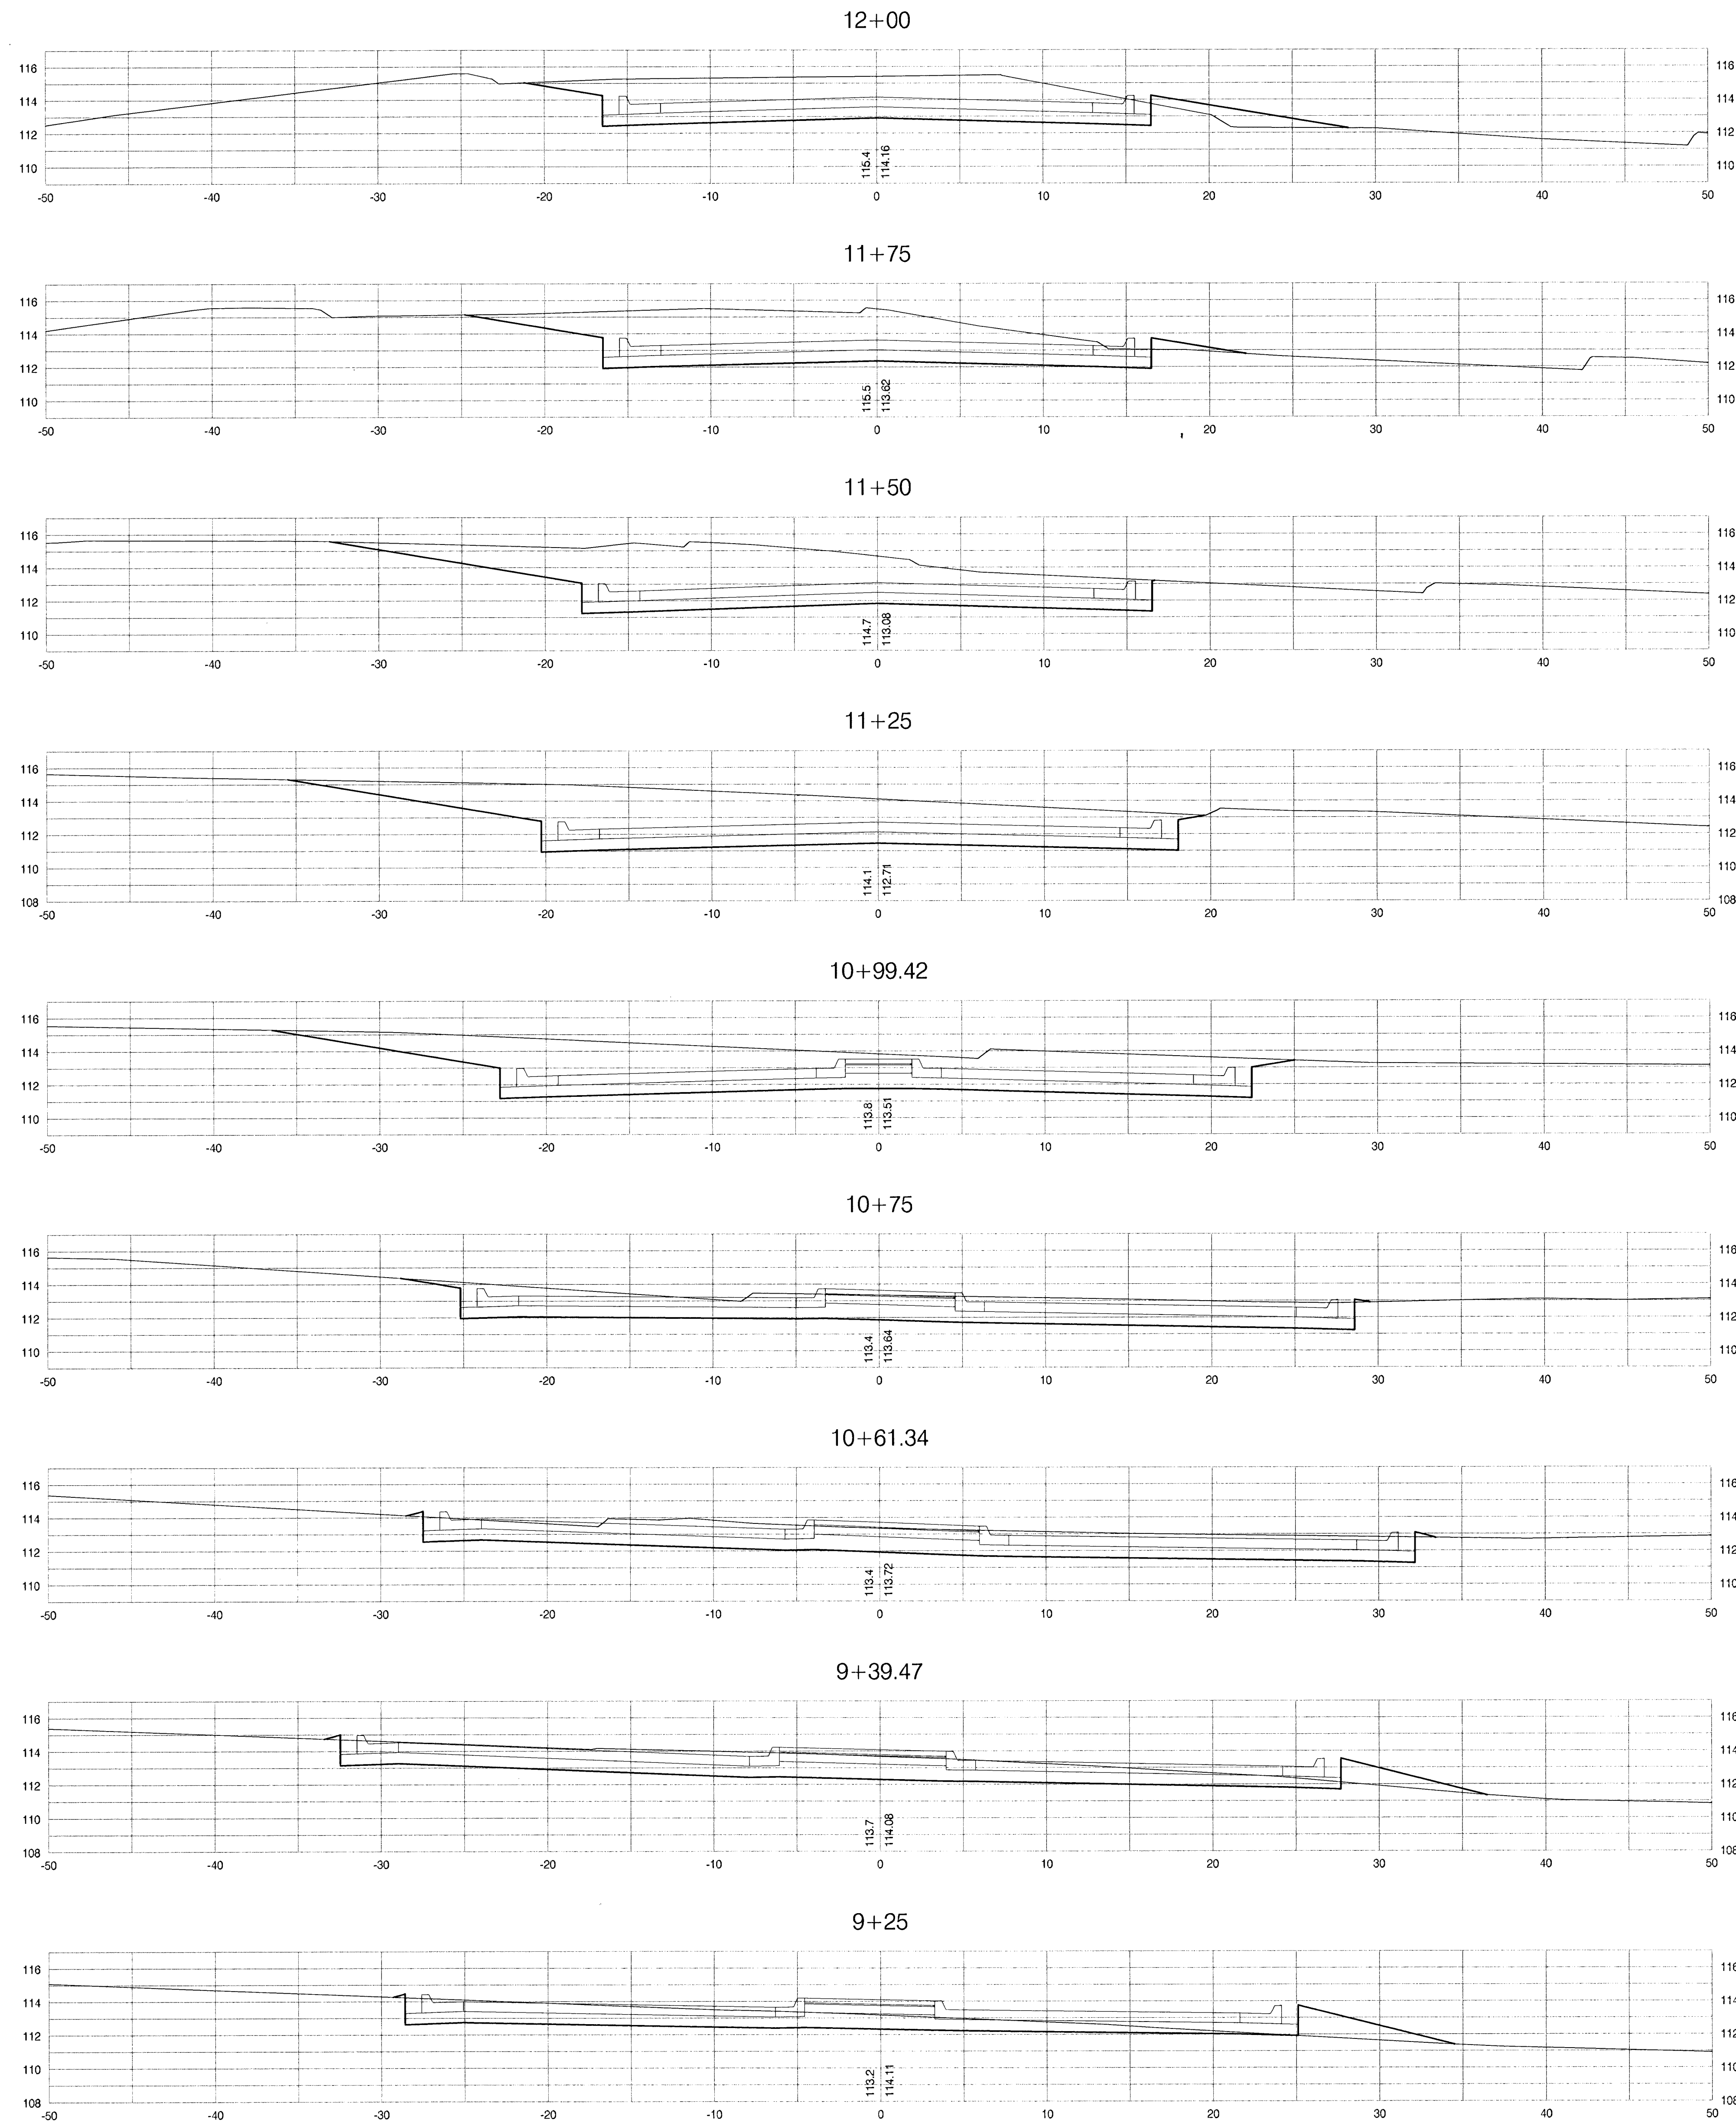

STACKMAN CROSS SECTIONS

NIMS STREET ROUNDABOUT @ STACKMAN DRIVE


SCALE: 1" = 5'-0"

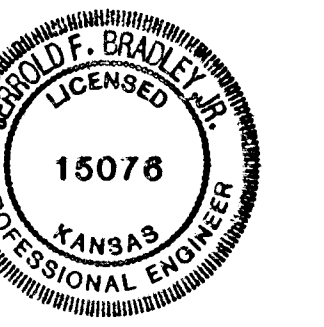

NIMS ROUNDABOUT Central Riverside Park

Wichita, Kansas

KEY PLAN

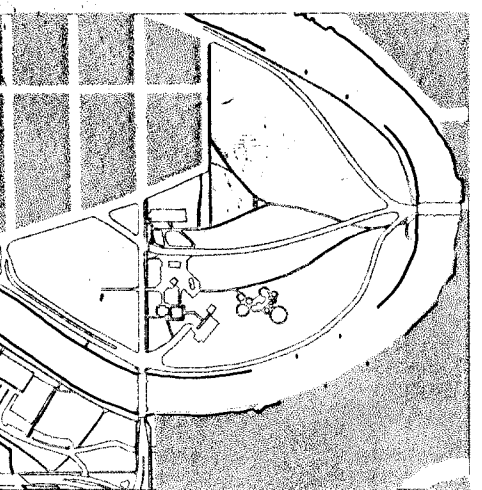

CENTRAL RIVERSIDE PARK

PRINTS ISSUED
August 20, 2002

Draftsman No. 00-08-E798
drawn: STAFF
checked: STAFF

STACKMAN DRIVE CROSS SECTIONS -- 4

SECTION THREE 21 of 22