



NIMS ROUNDABOUT
Central Riverside Park
Wichita, Kansas

Earthwork Quantities were Calculated using 3D Modeling Surfaces from the Bottom of the Proposed Rock Base to the Existing Grade, Including Existing Paved Surfaces. These Quantities have NOT been Adjusted by any Factors.	
Excavation	1828.65 C.Y.
Compacted Fill	1000.03 C.Y.

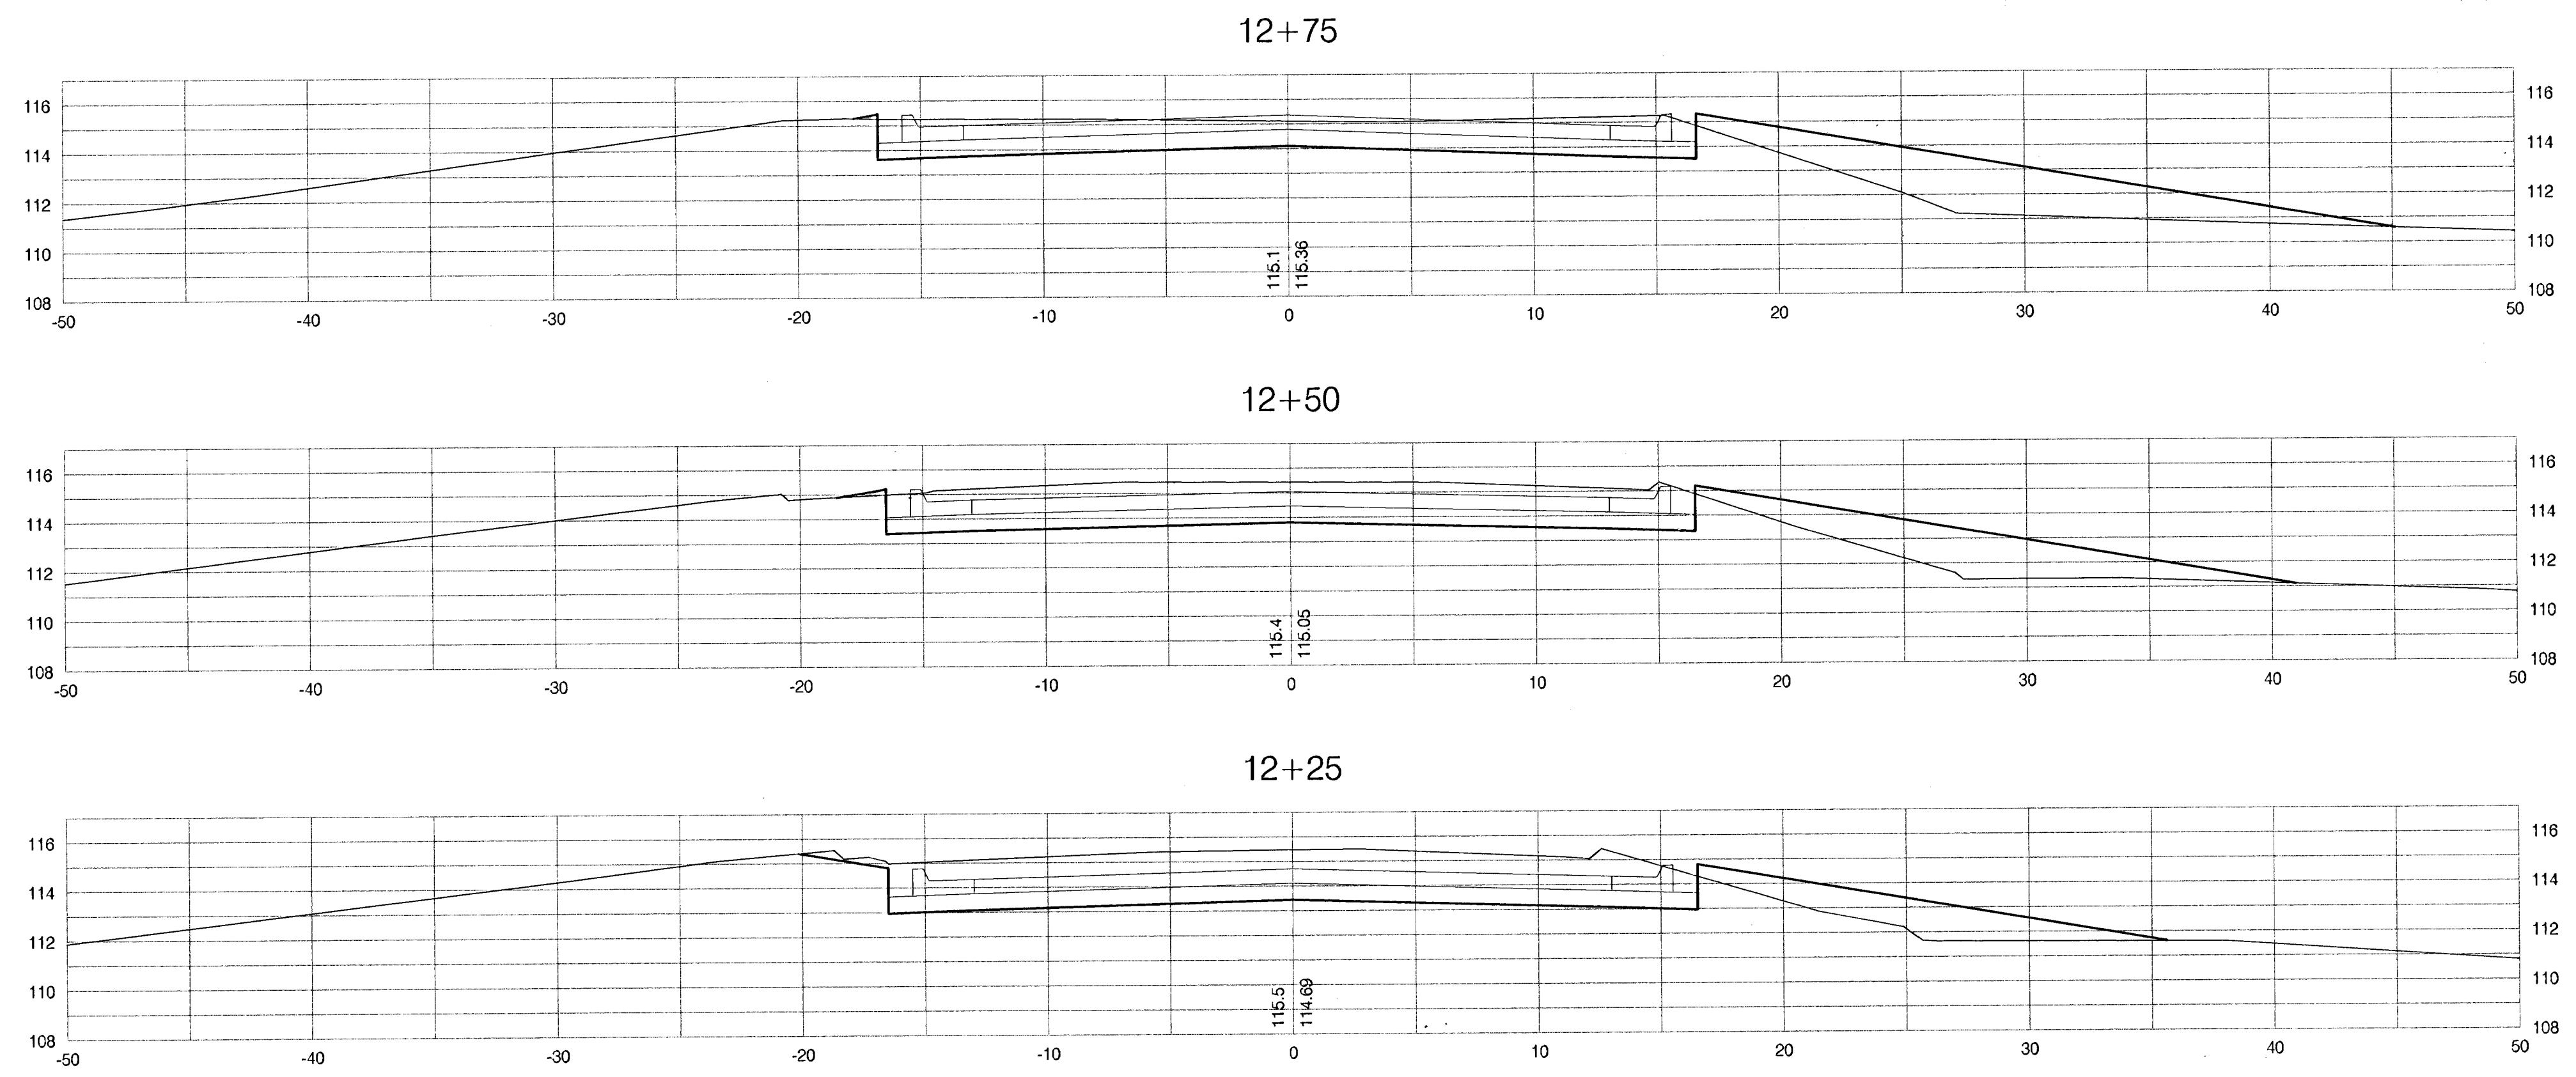

STACKMAN
CROSS SECTIONS
NIMS STREET ROUNDABOUT @ STACKMAN DRIVE
SCALE: 1" = 5'-0"

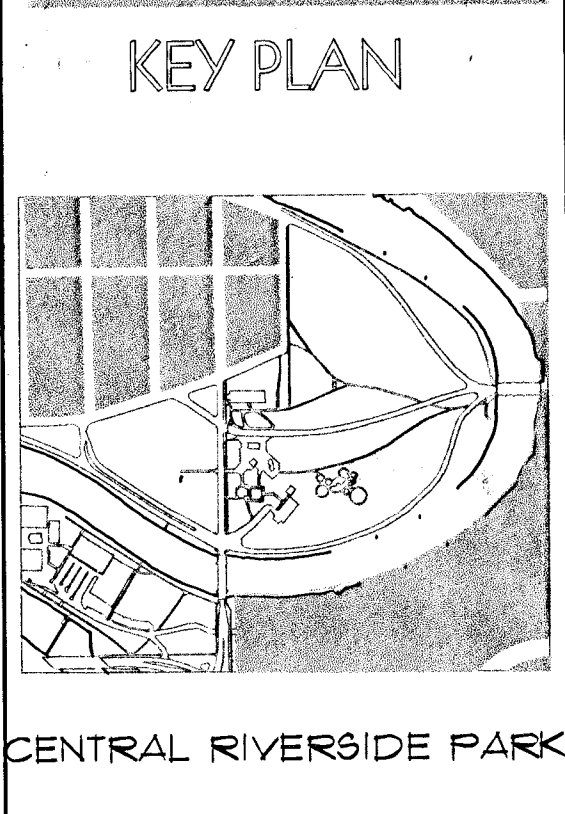

PRINTS ISSUED August 20, 2002	
Baghman No. 00-08-E798	drawn: STAFF checked: STAFF
STACKMAN DRIVE CROSS SECTIONS -- S	