


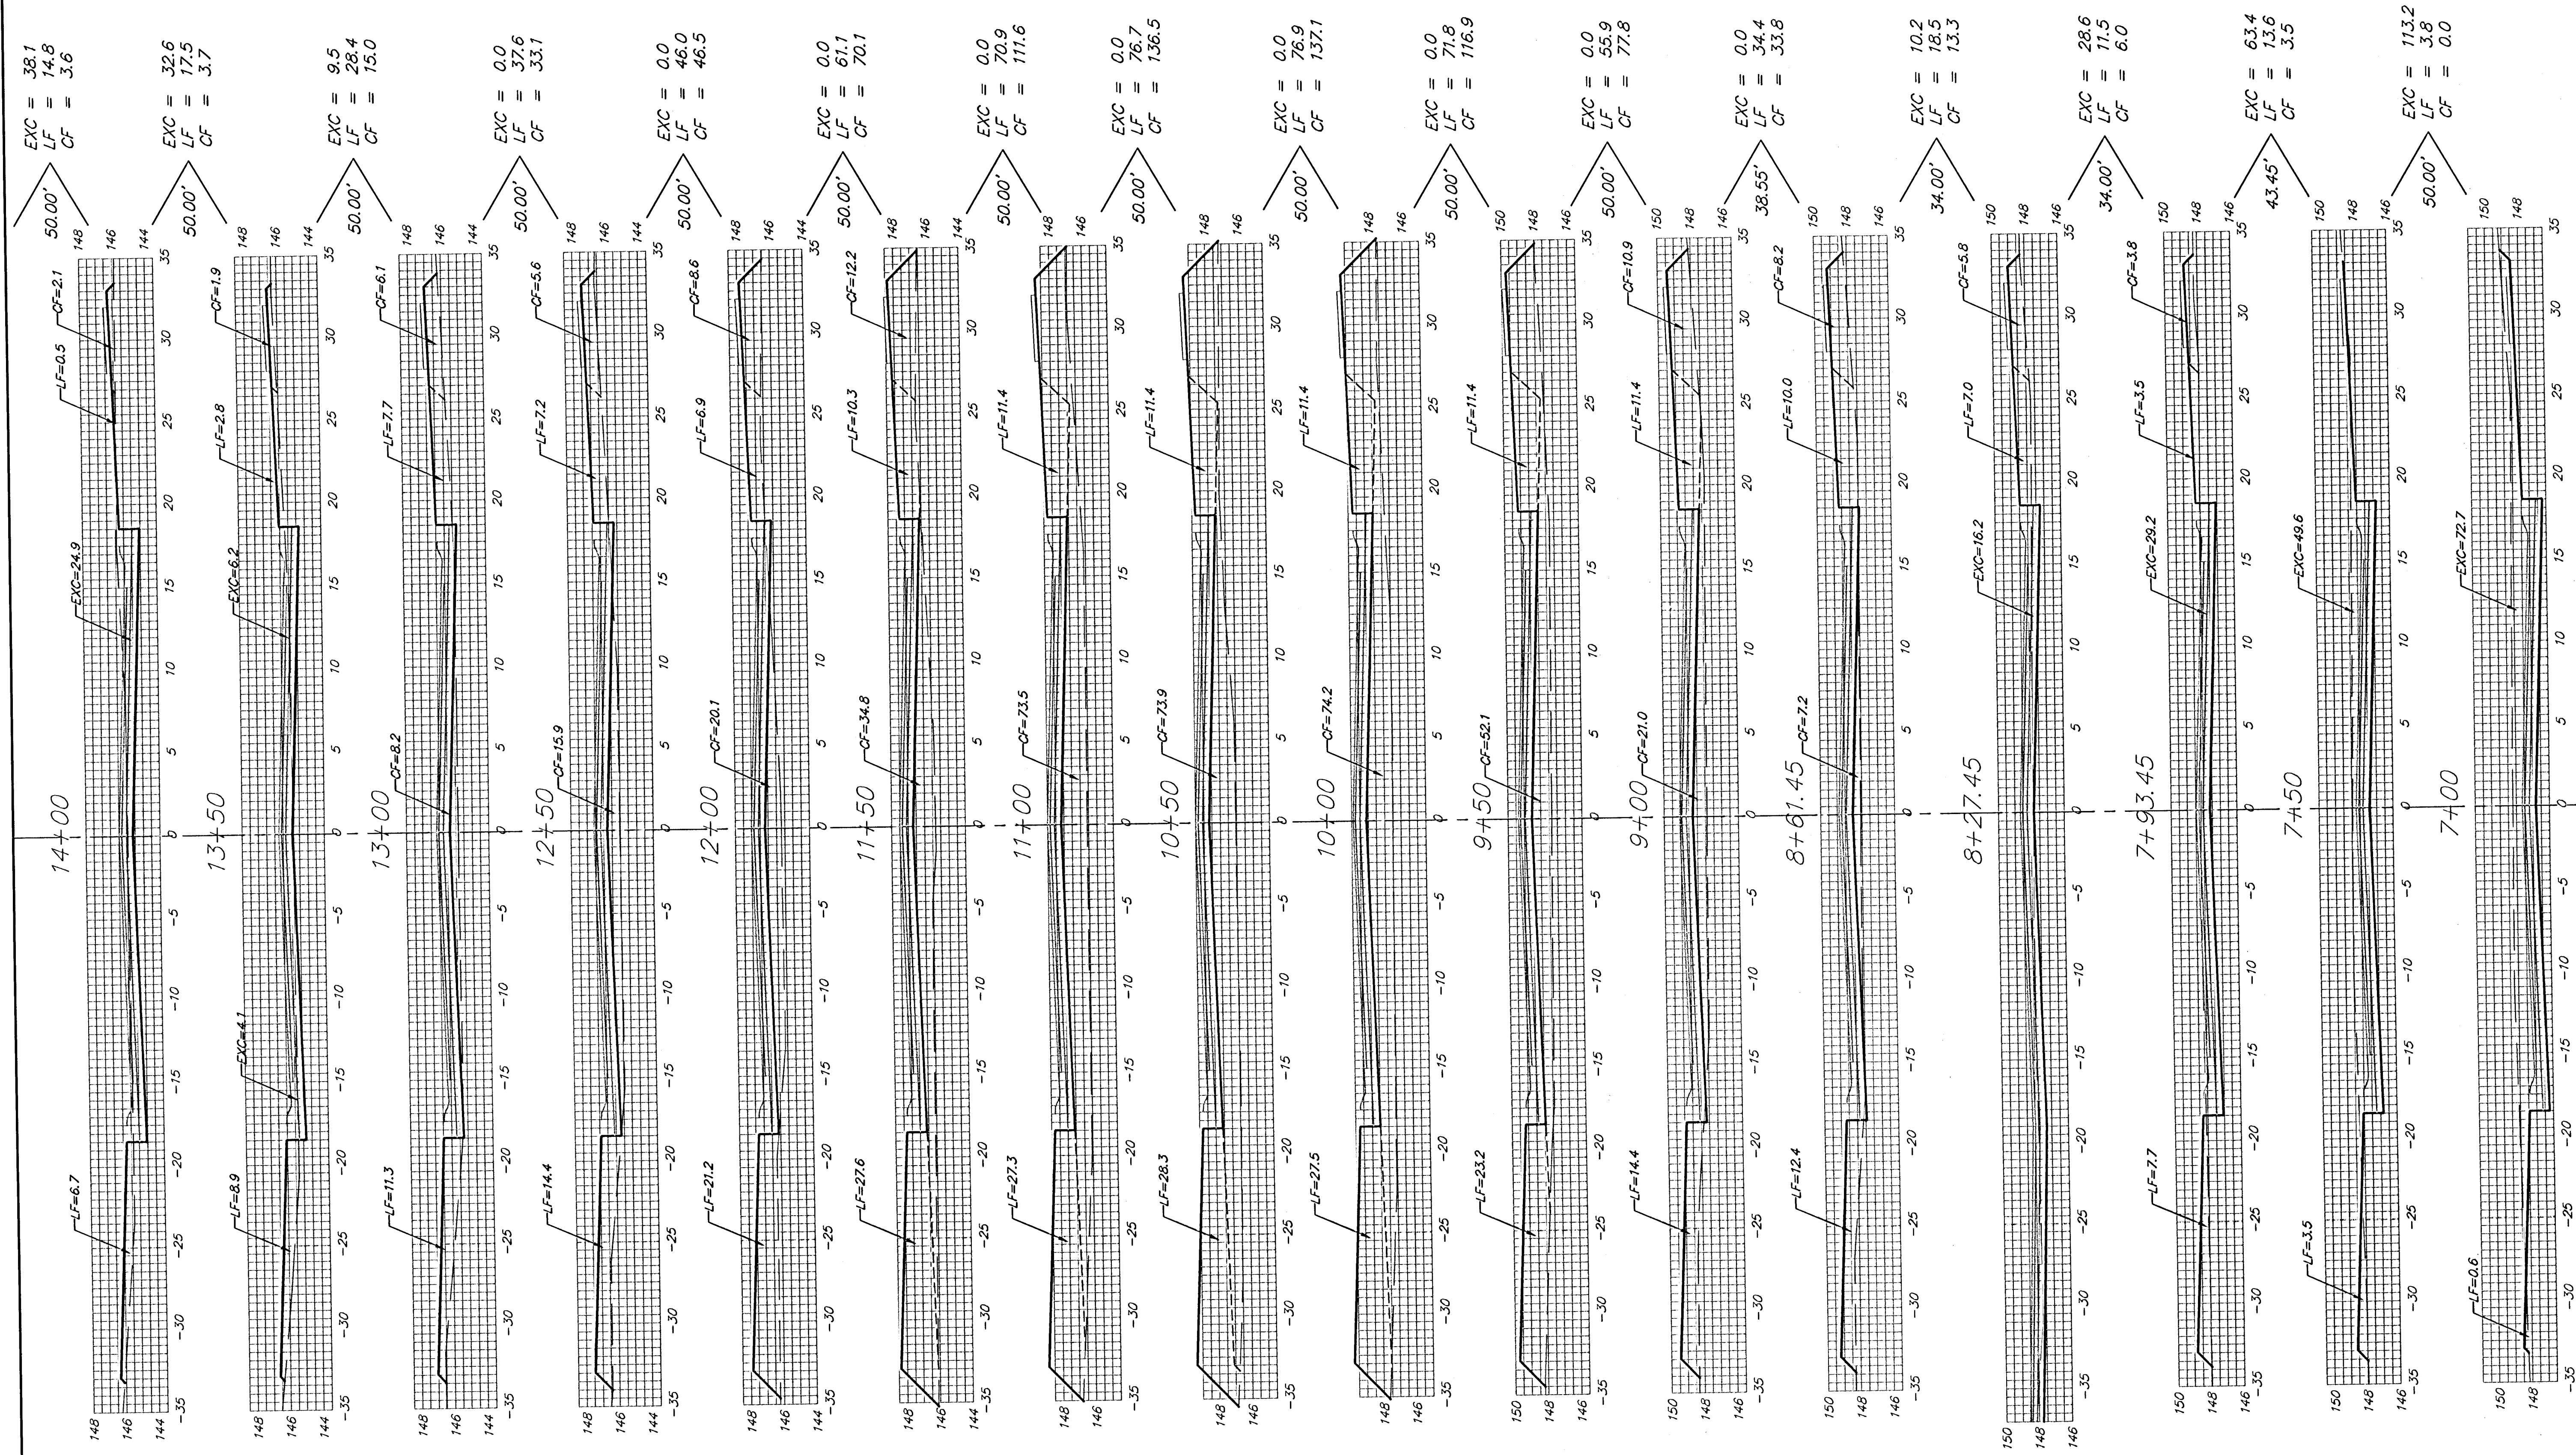

FOREST RIDGE

Sheet Totals:
 Excavation = 295.6 C.Y.
 Loose Fill = 639.4 C.Y.
 Compacted Fill = 808.5 C.Y.

