


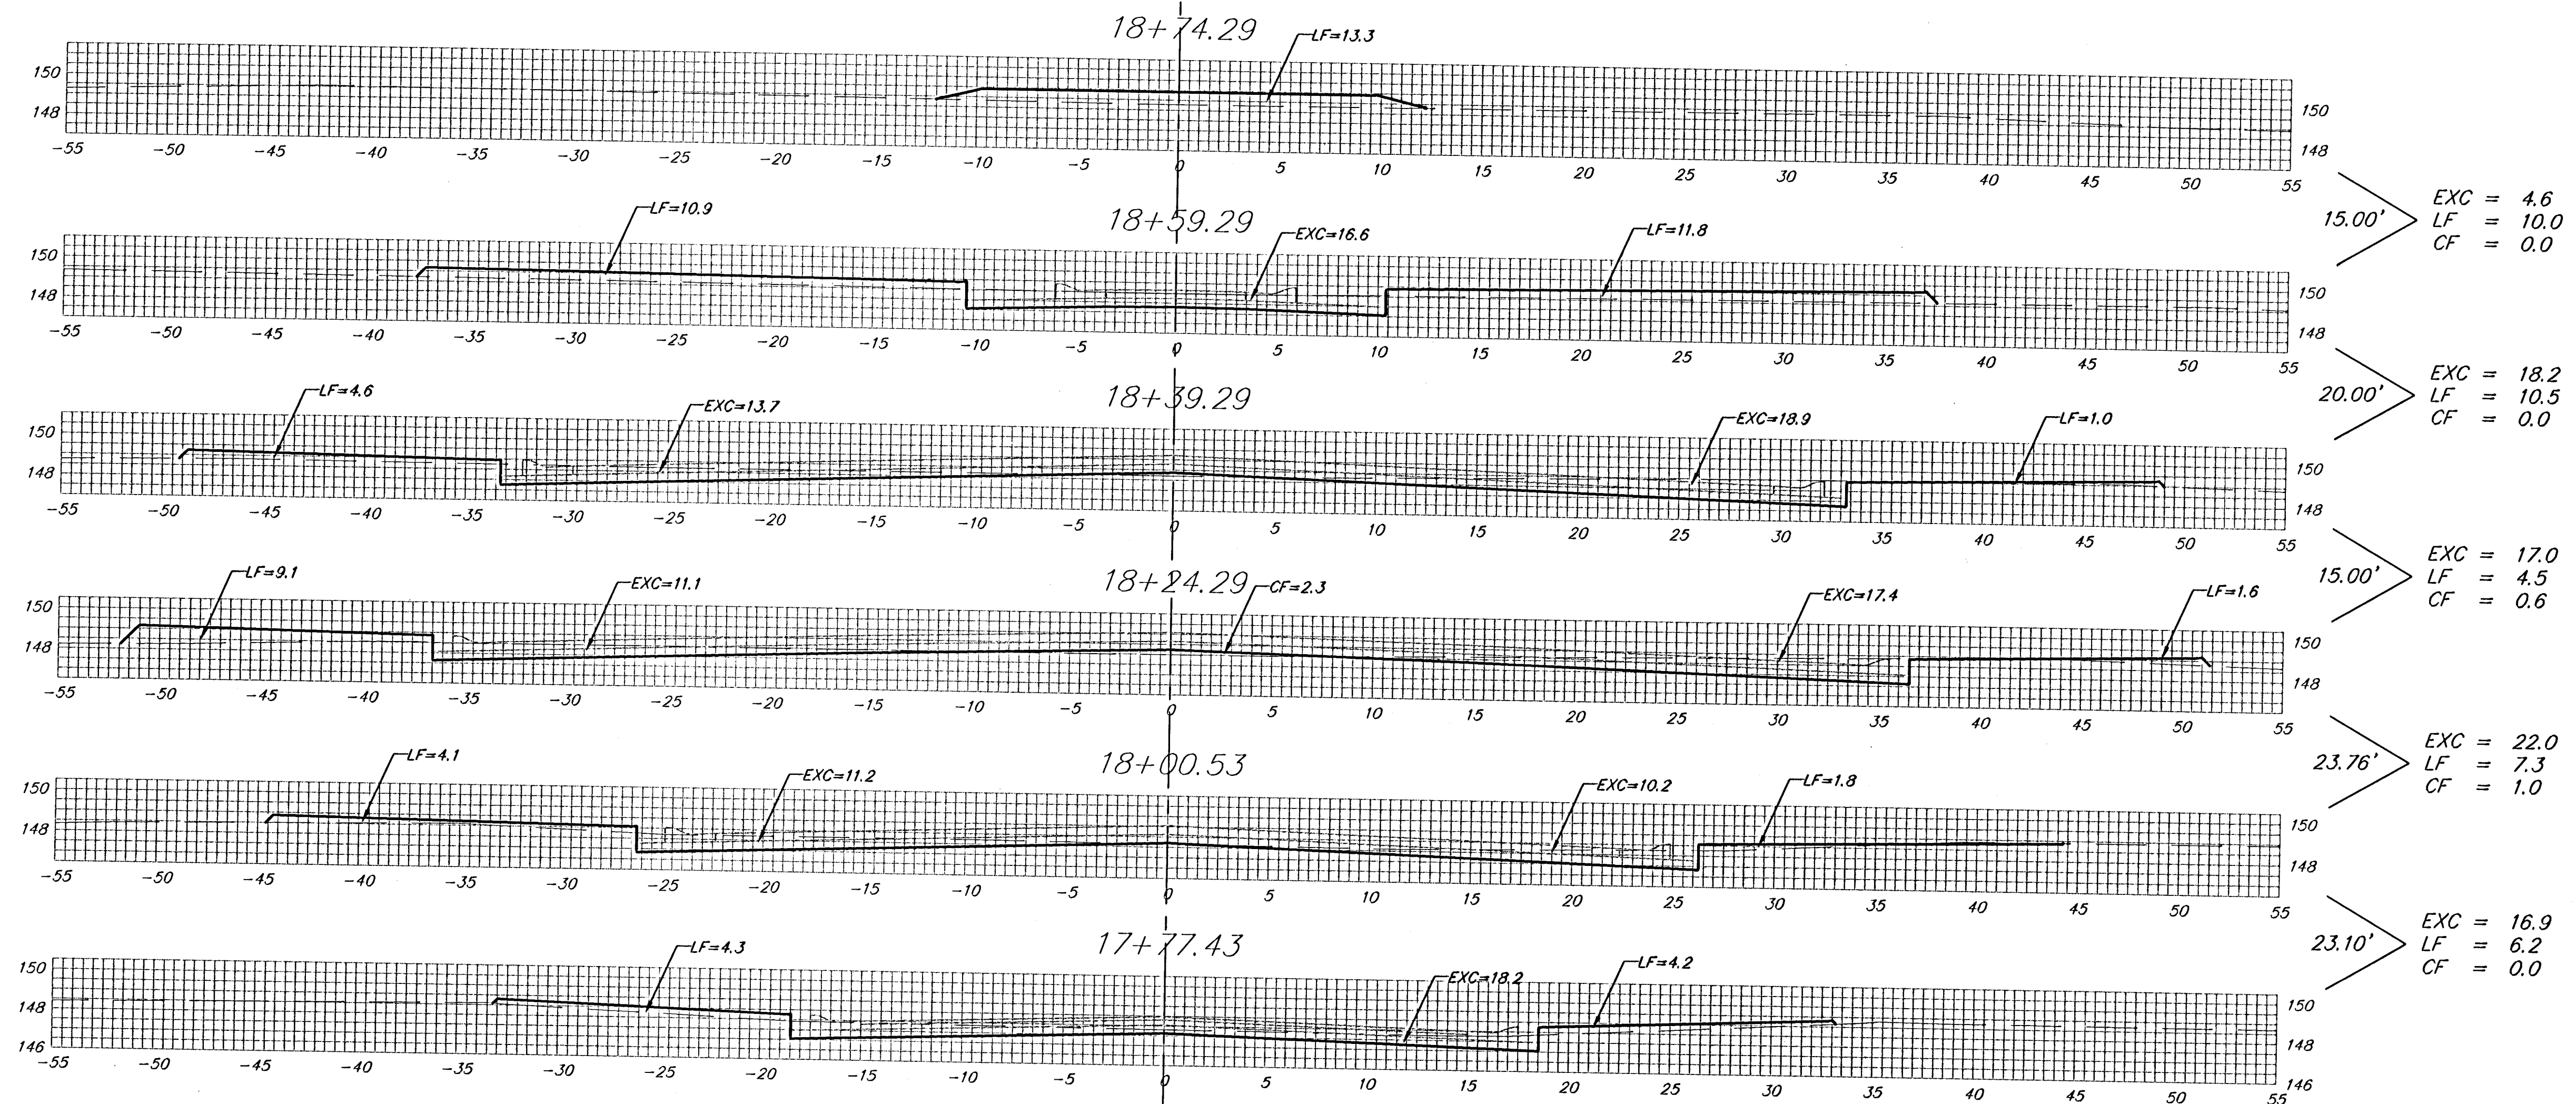

FOREST RIDGE CIR.

Sheet Totals:
 Excavation = 78.7 C.Y.
 Loose Fill = 38.5 C.Y.
 Compacted Fill = 1.6 C.Y.



Baughman Company, P.A. 315 Ellis St. Wichita, KS 67211 P 316-263-7371 F 316-263-0149
 ENGINEERING | SURVEYING | PLANNING | LANDSCAPE ARCHITECTURE
 PROJECT NUMBER 472-84262
 SHEET 45 OF 52
 TylersLanding\h\XS4 0507-E283