


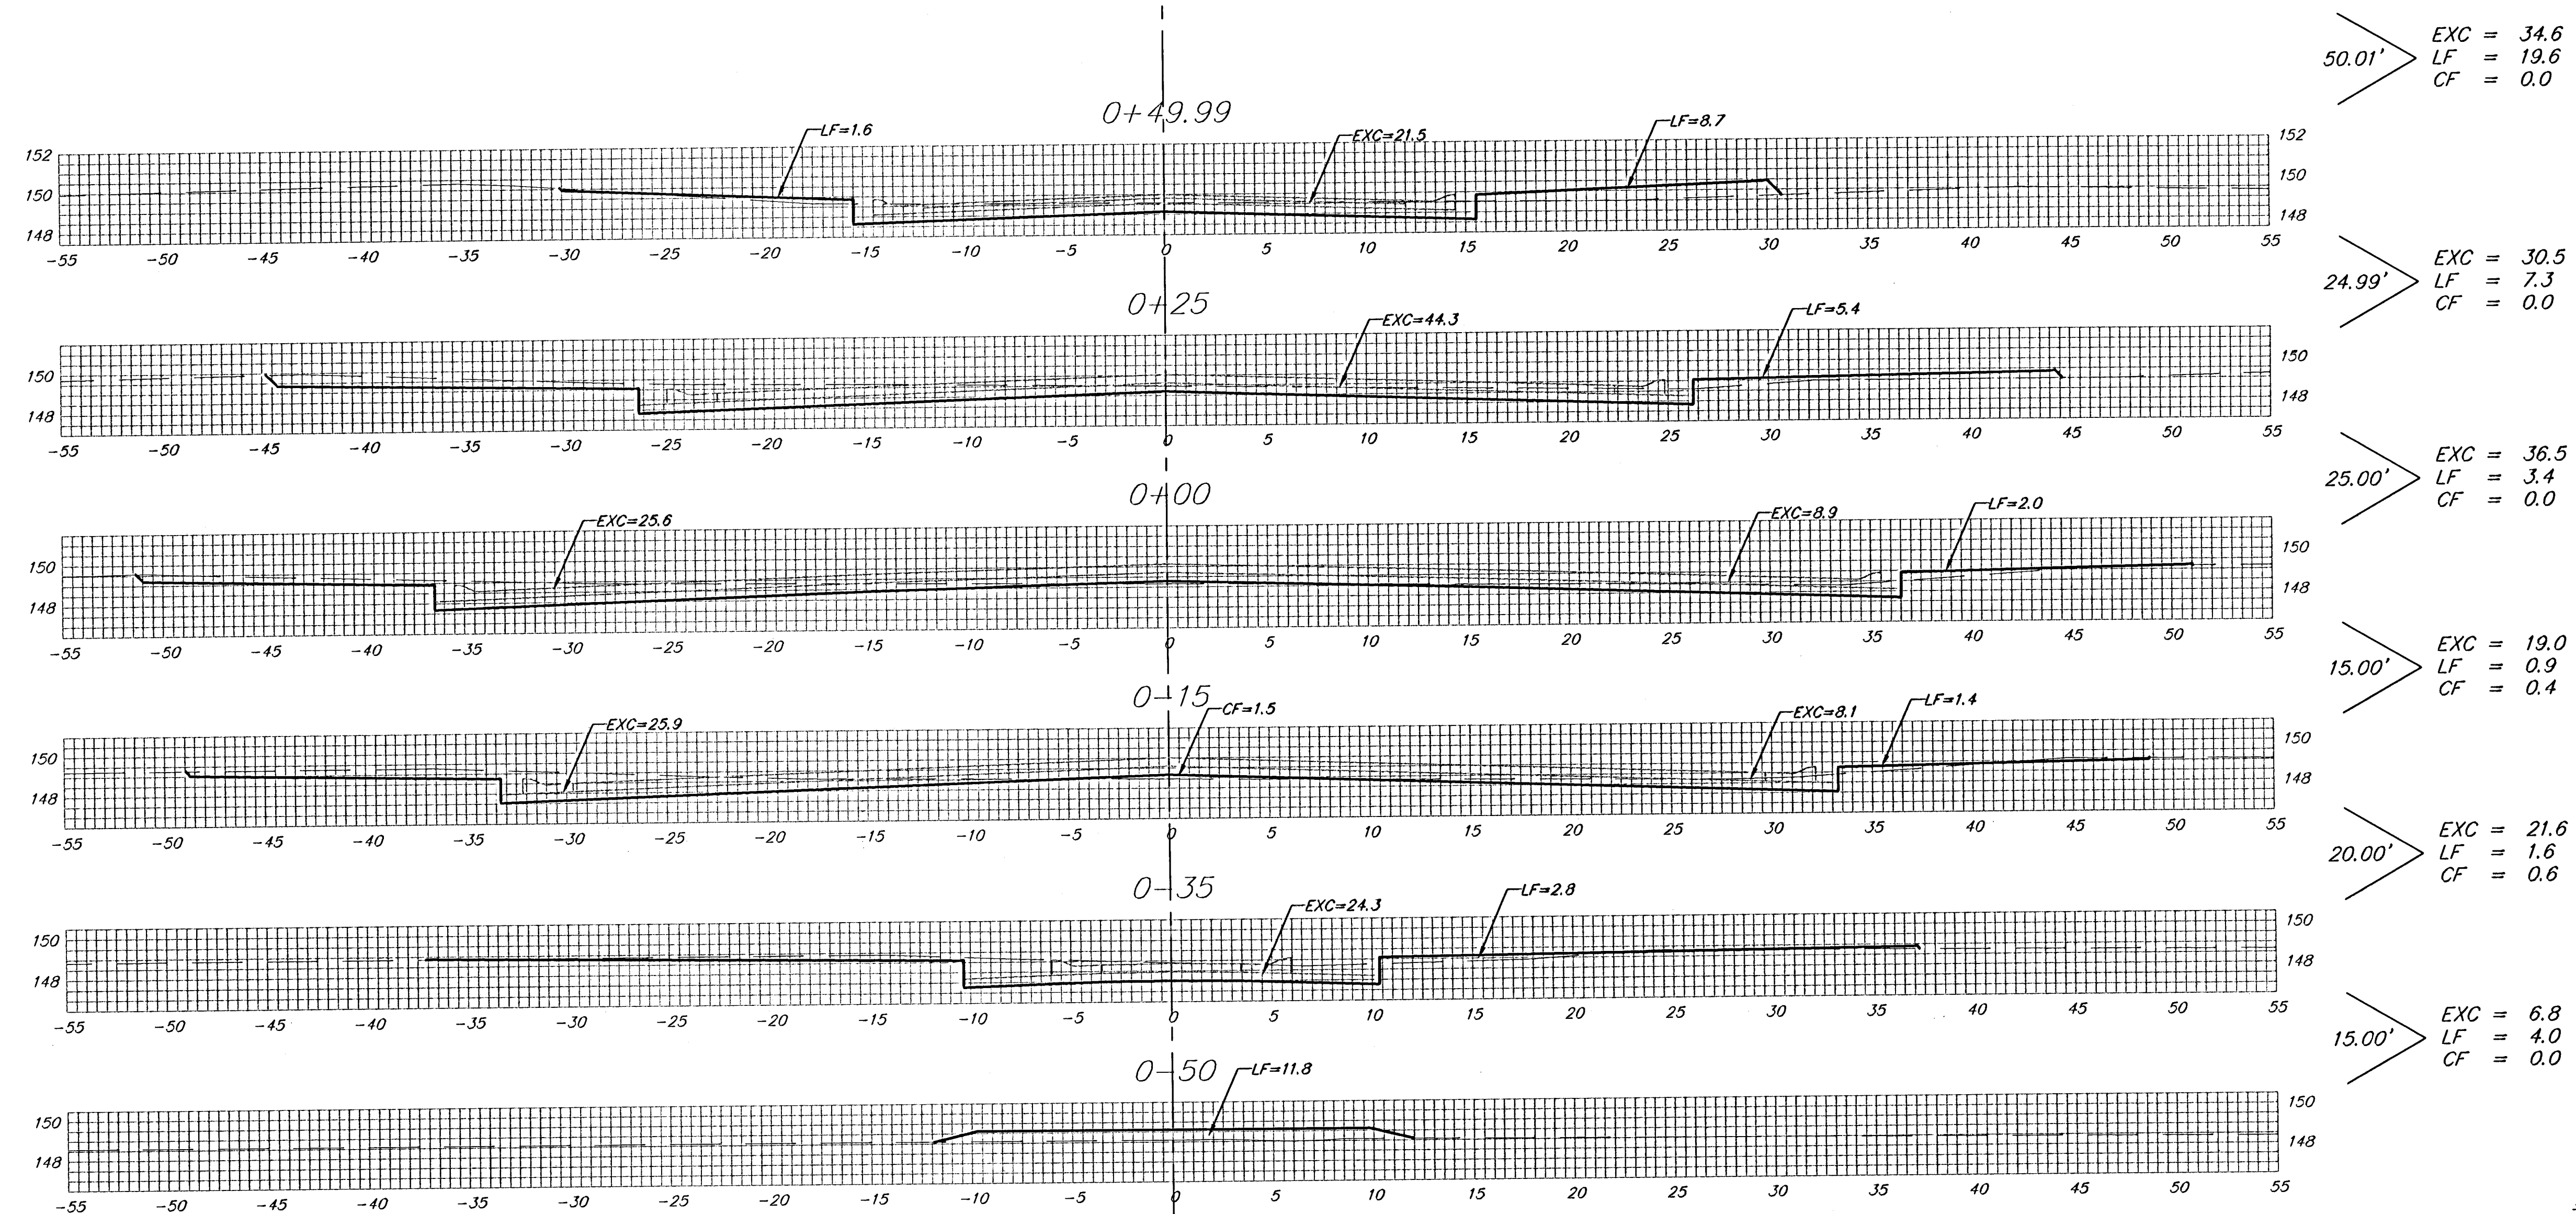

CONREY CT.

Sheet Totals:
 Excavation = 149.0 C.Y.
 Loose Fill = 36.8 C.Y.
 Compacted Fill = 1.0 C.Y.

