


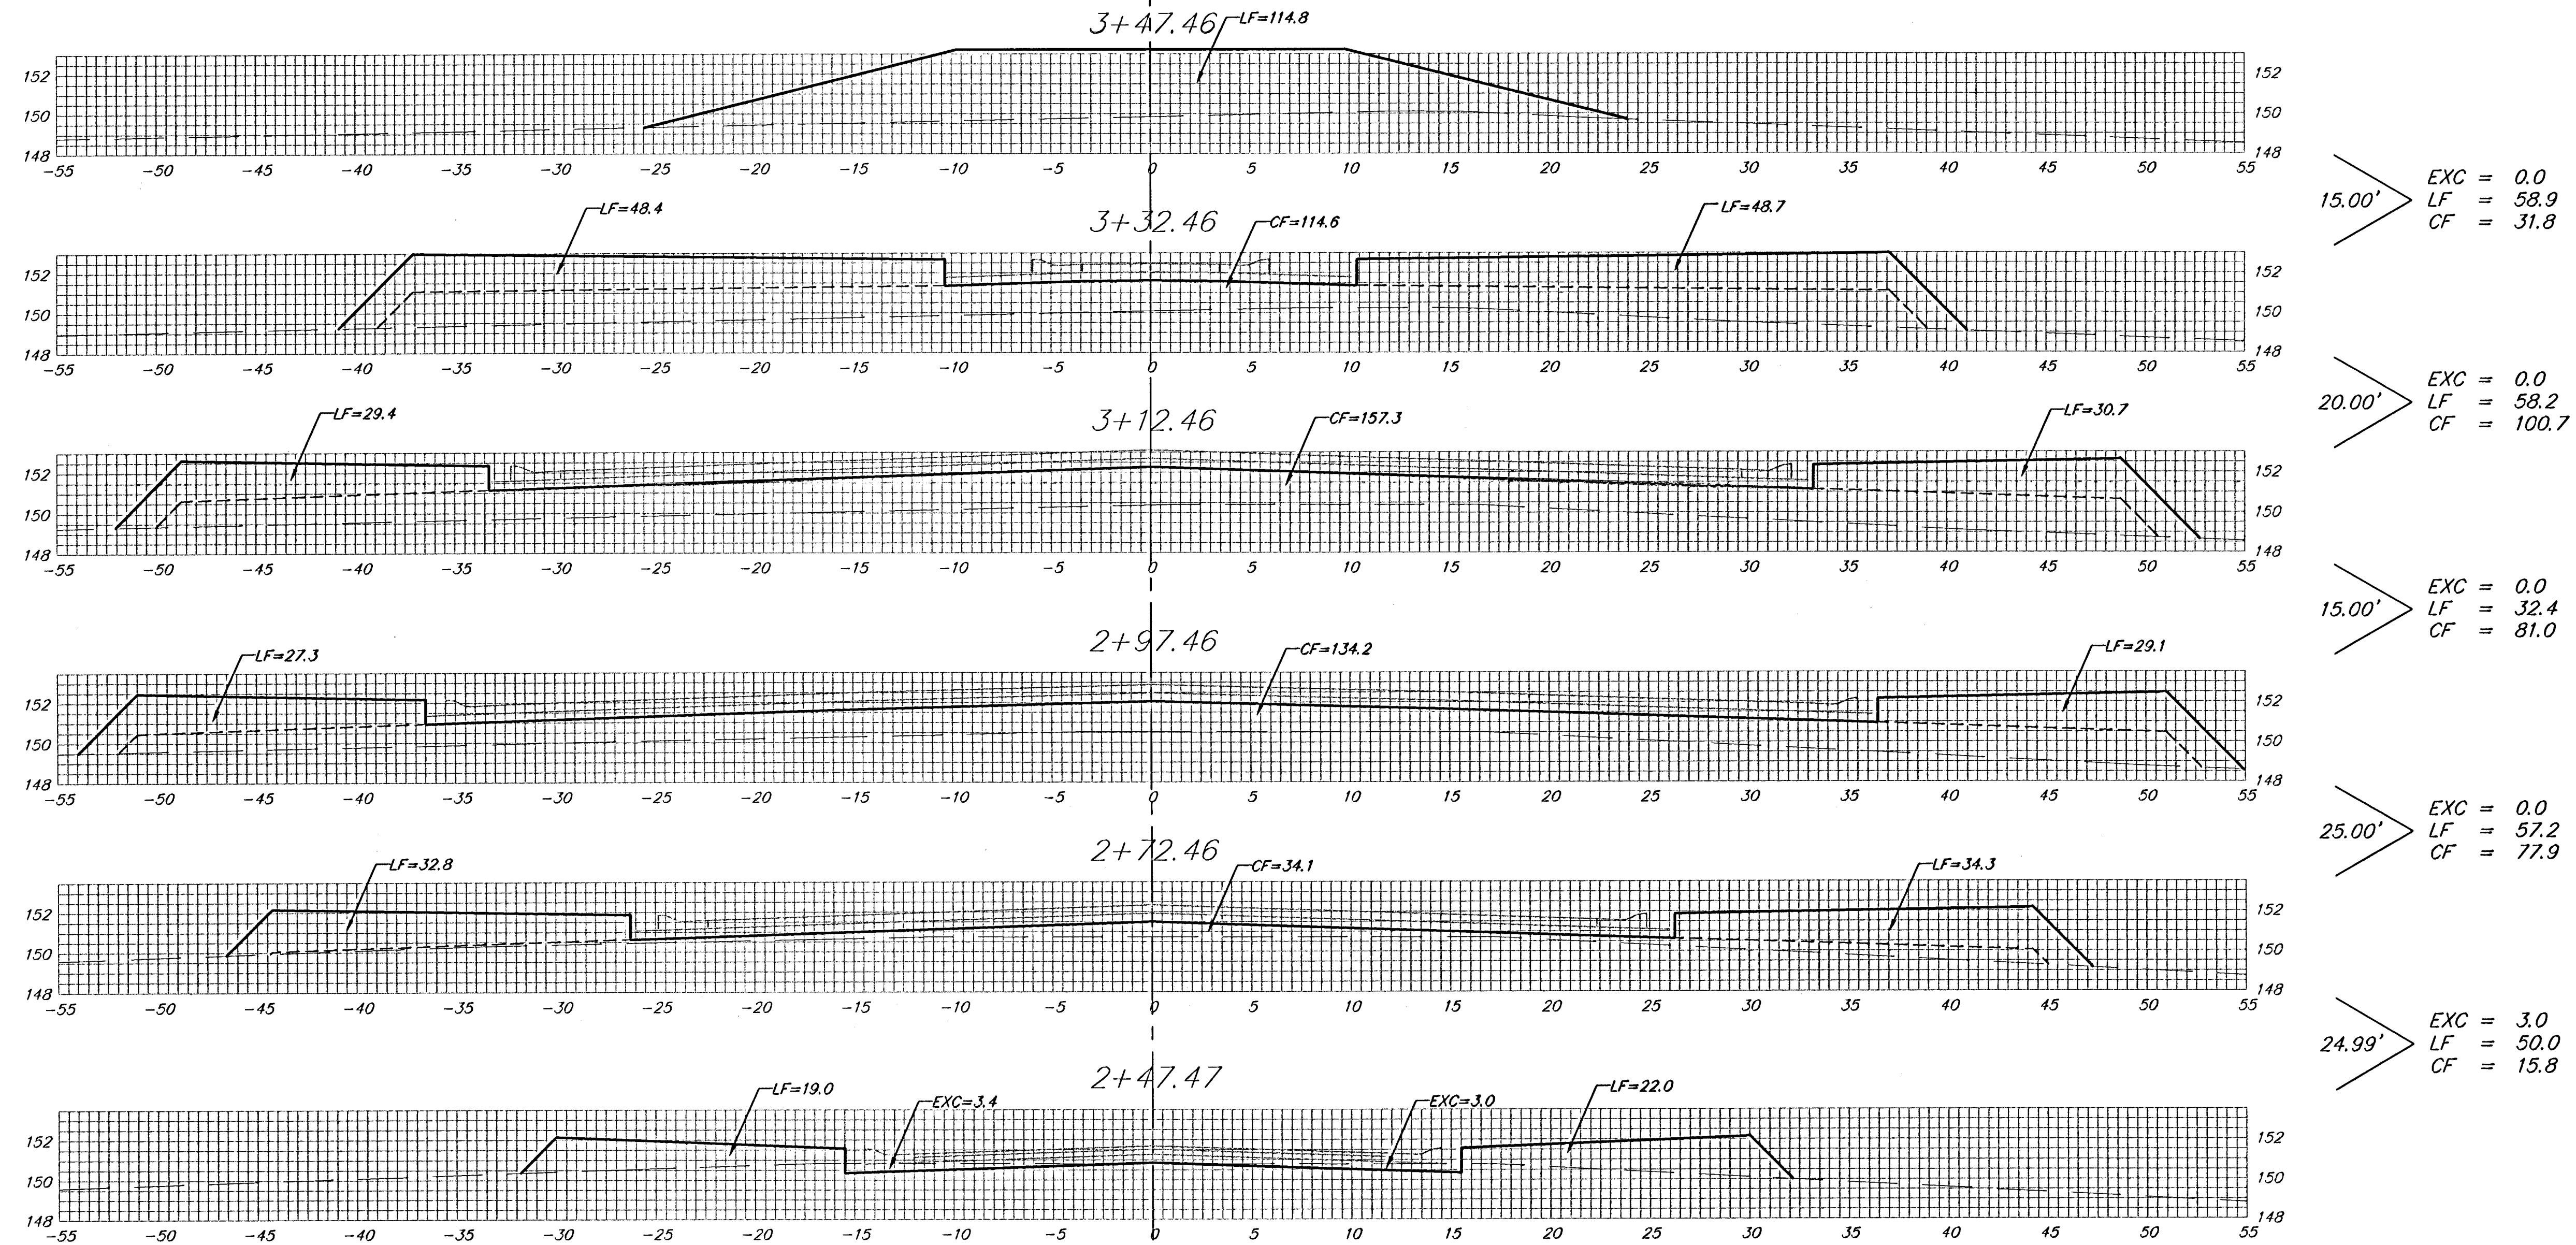

FOREST RIDGE CT. (LOTS 20-29, BLOCK A)

Sheet Totals:
 Excavation = 3.0 C.Y.
 Loose Fill = 256.7 C.Y.
 Compacted Fill = 307.2 C.Y.