



BENCHMARK:
R.R. SPIKE IN HLP, 150' E. & 30'
S. OF THE S.W. COR., S.E. 1/4,
SEC. 12-26-1W.
ELEV. = 1338.96 M.S.L.
ELEV. = 151.58 City Datum

"O" IN OPEN, TOP FLANGE OF FIRE
HYDRANT AT THE S.W. CORNER
OF 61ST. ST. N. & MERIDIAN AVE.
ELEV. = 1339.16 M.S.L.
ELEV. = 151.76 City Datum

Scale: 1" = 20' Horizontal
1" = 5' Vertical
• = Iron

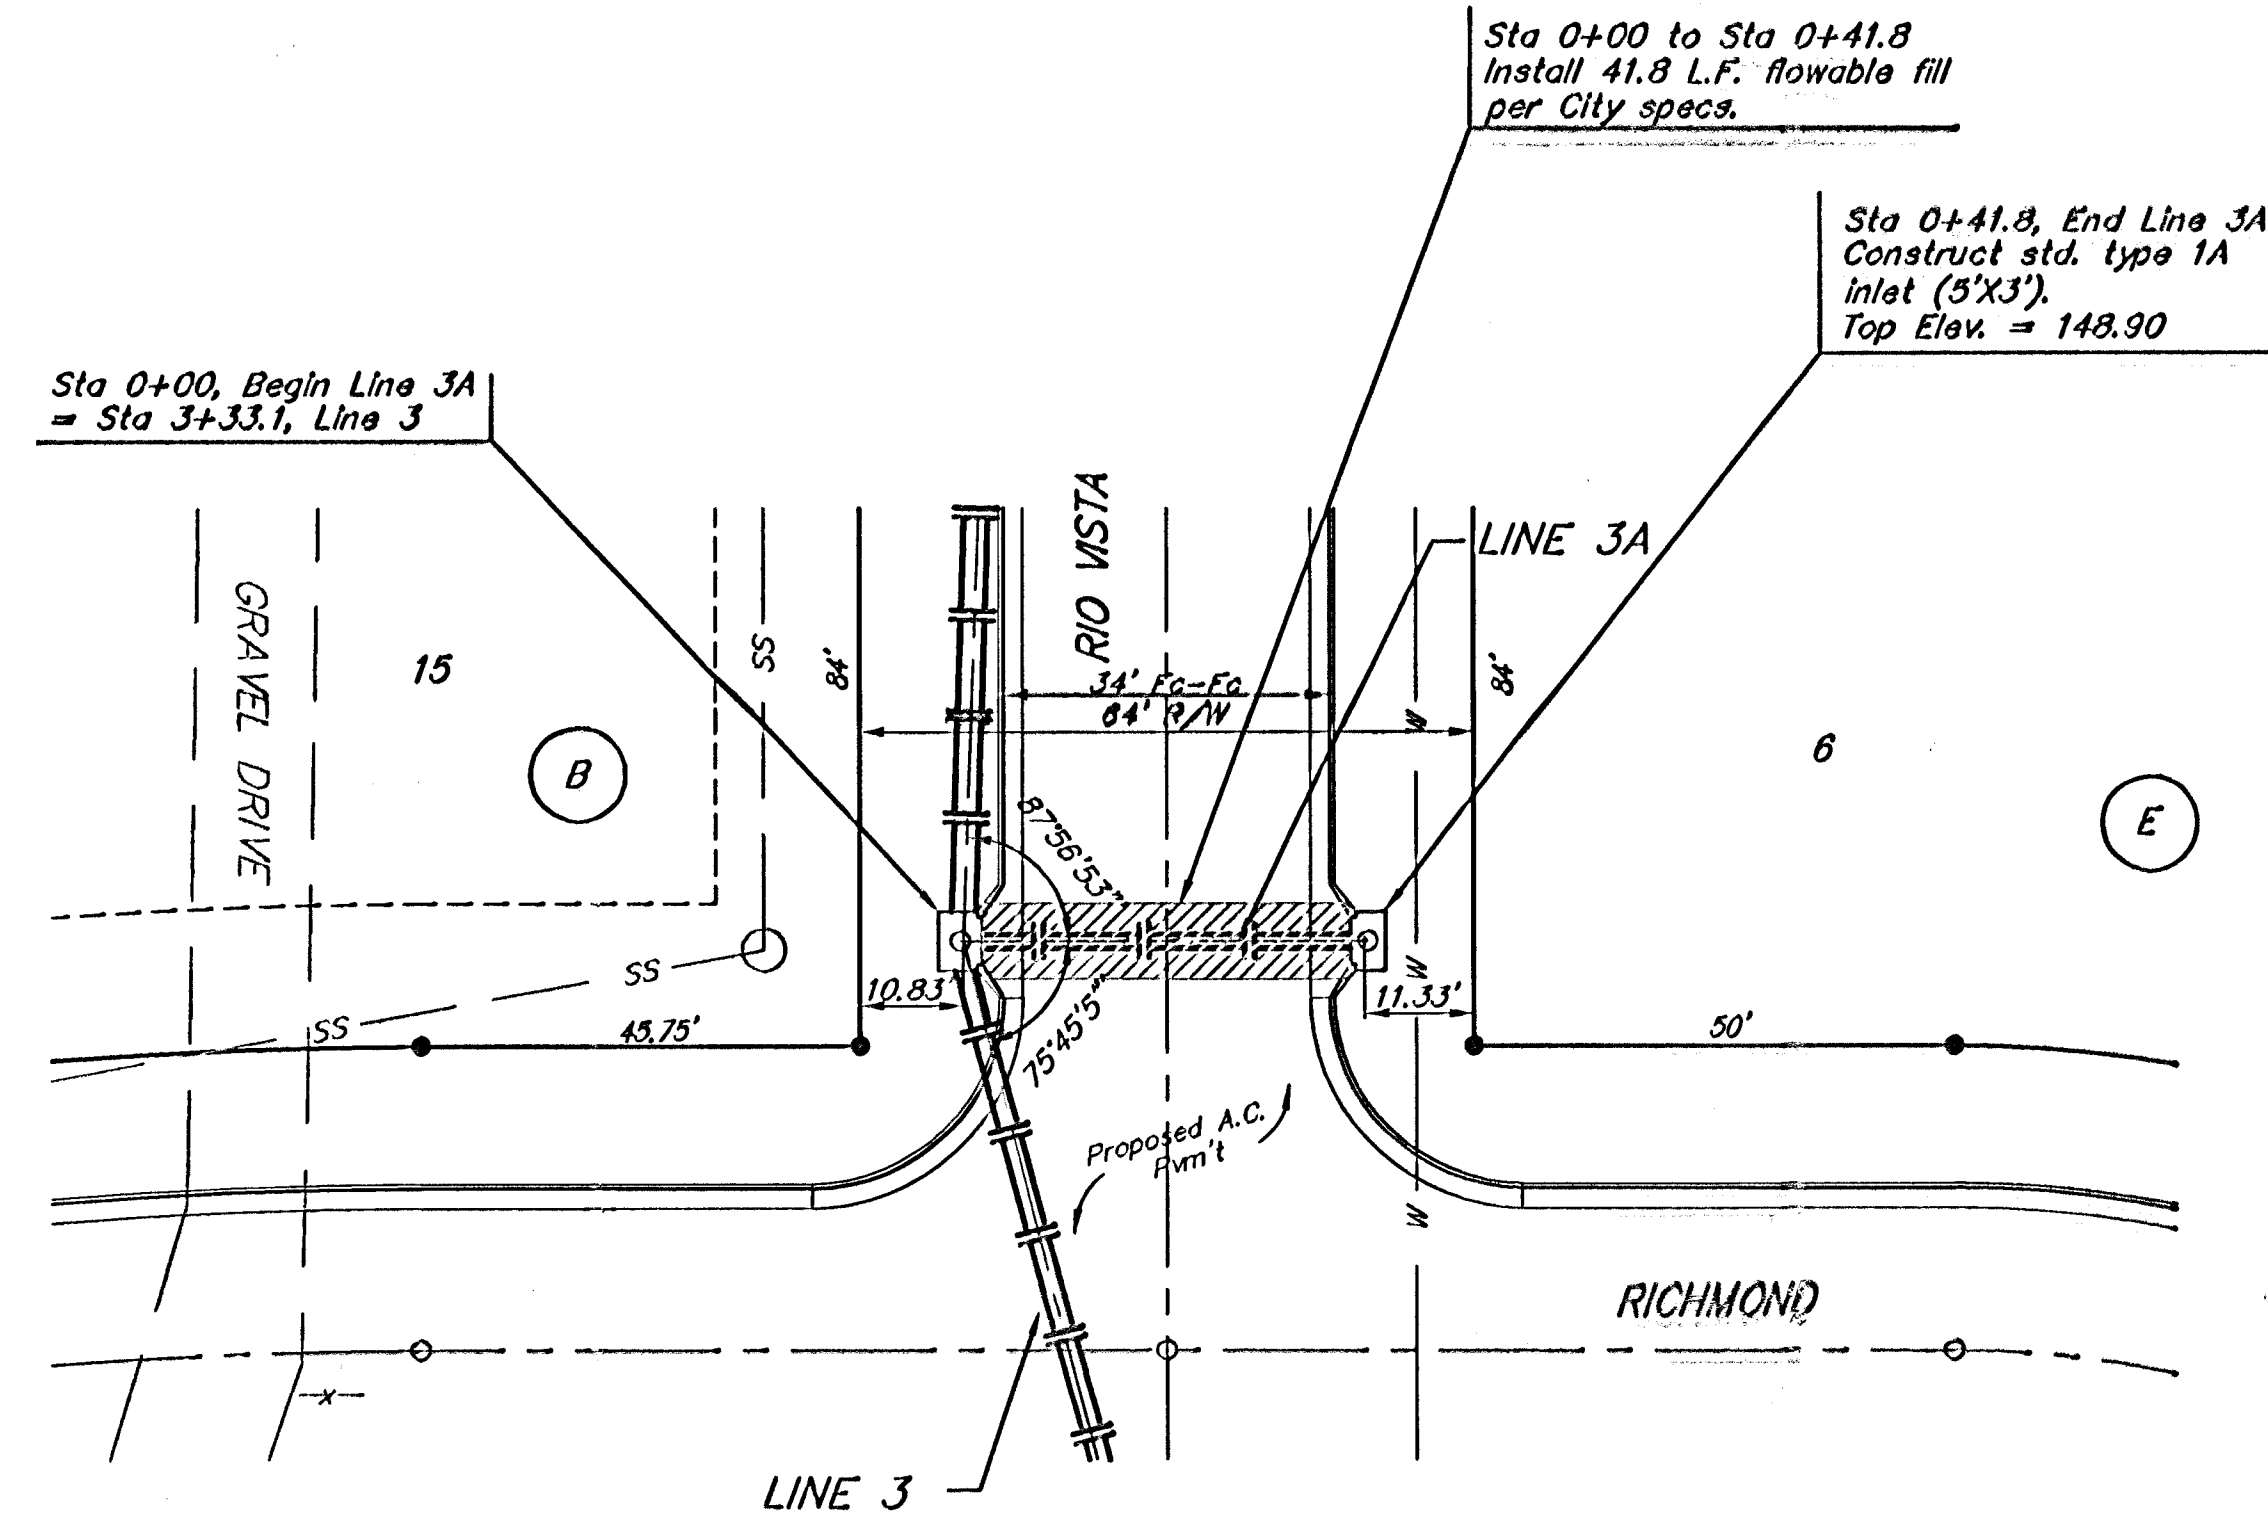

Denotes Trees to be
Removed by the
Storm Sewer Contractor

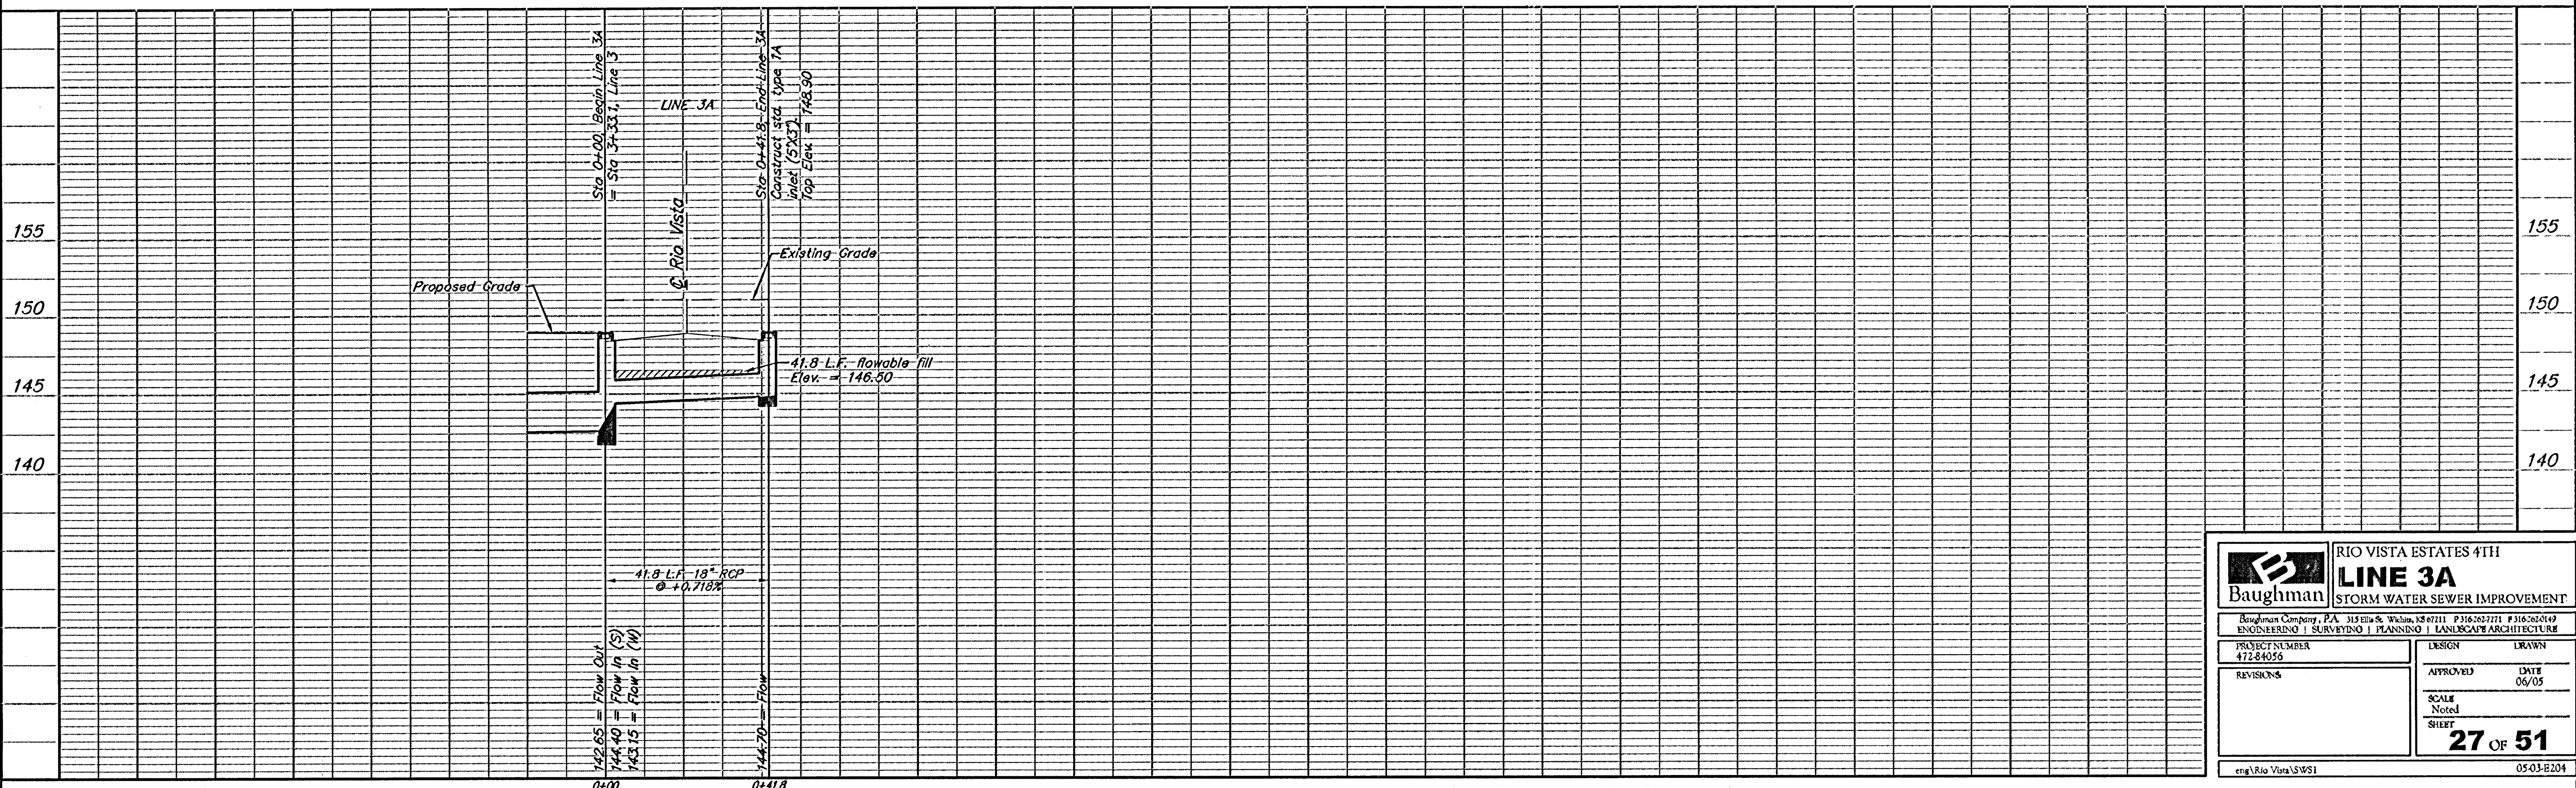

Baughman		RIO VISTA ESTATES 4TH	
		LINE 3A	
		STORM WATER SEWER IMPROVEMENT	
Baughman Company, P.A. 315 Elm & Walnut, St. Louis, MO 63101 P 314-262-7111 F 314-262-4149 ENGINEERING SURVEYING PLANNING LANDSCAPE ARCHITECTURE			
PROJECT NUMBER 47284056	DESIGN	DRAWN	
REVISIONS	APPROVED	DATE	06/05
	SCALE	Noted	
	SHEET	27 OF 51	
eng\Rio Vista\SWSI		05-03-B204	