


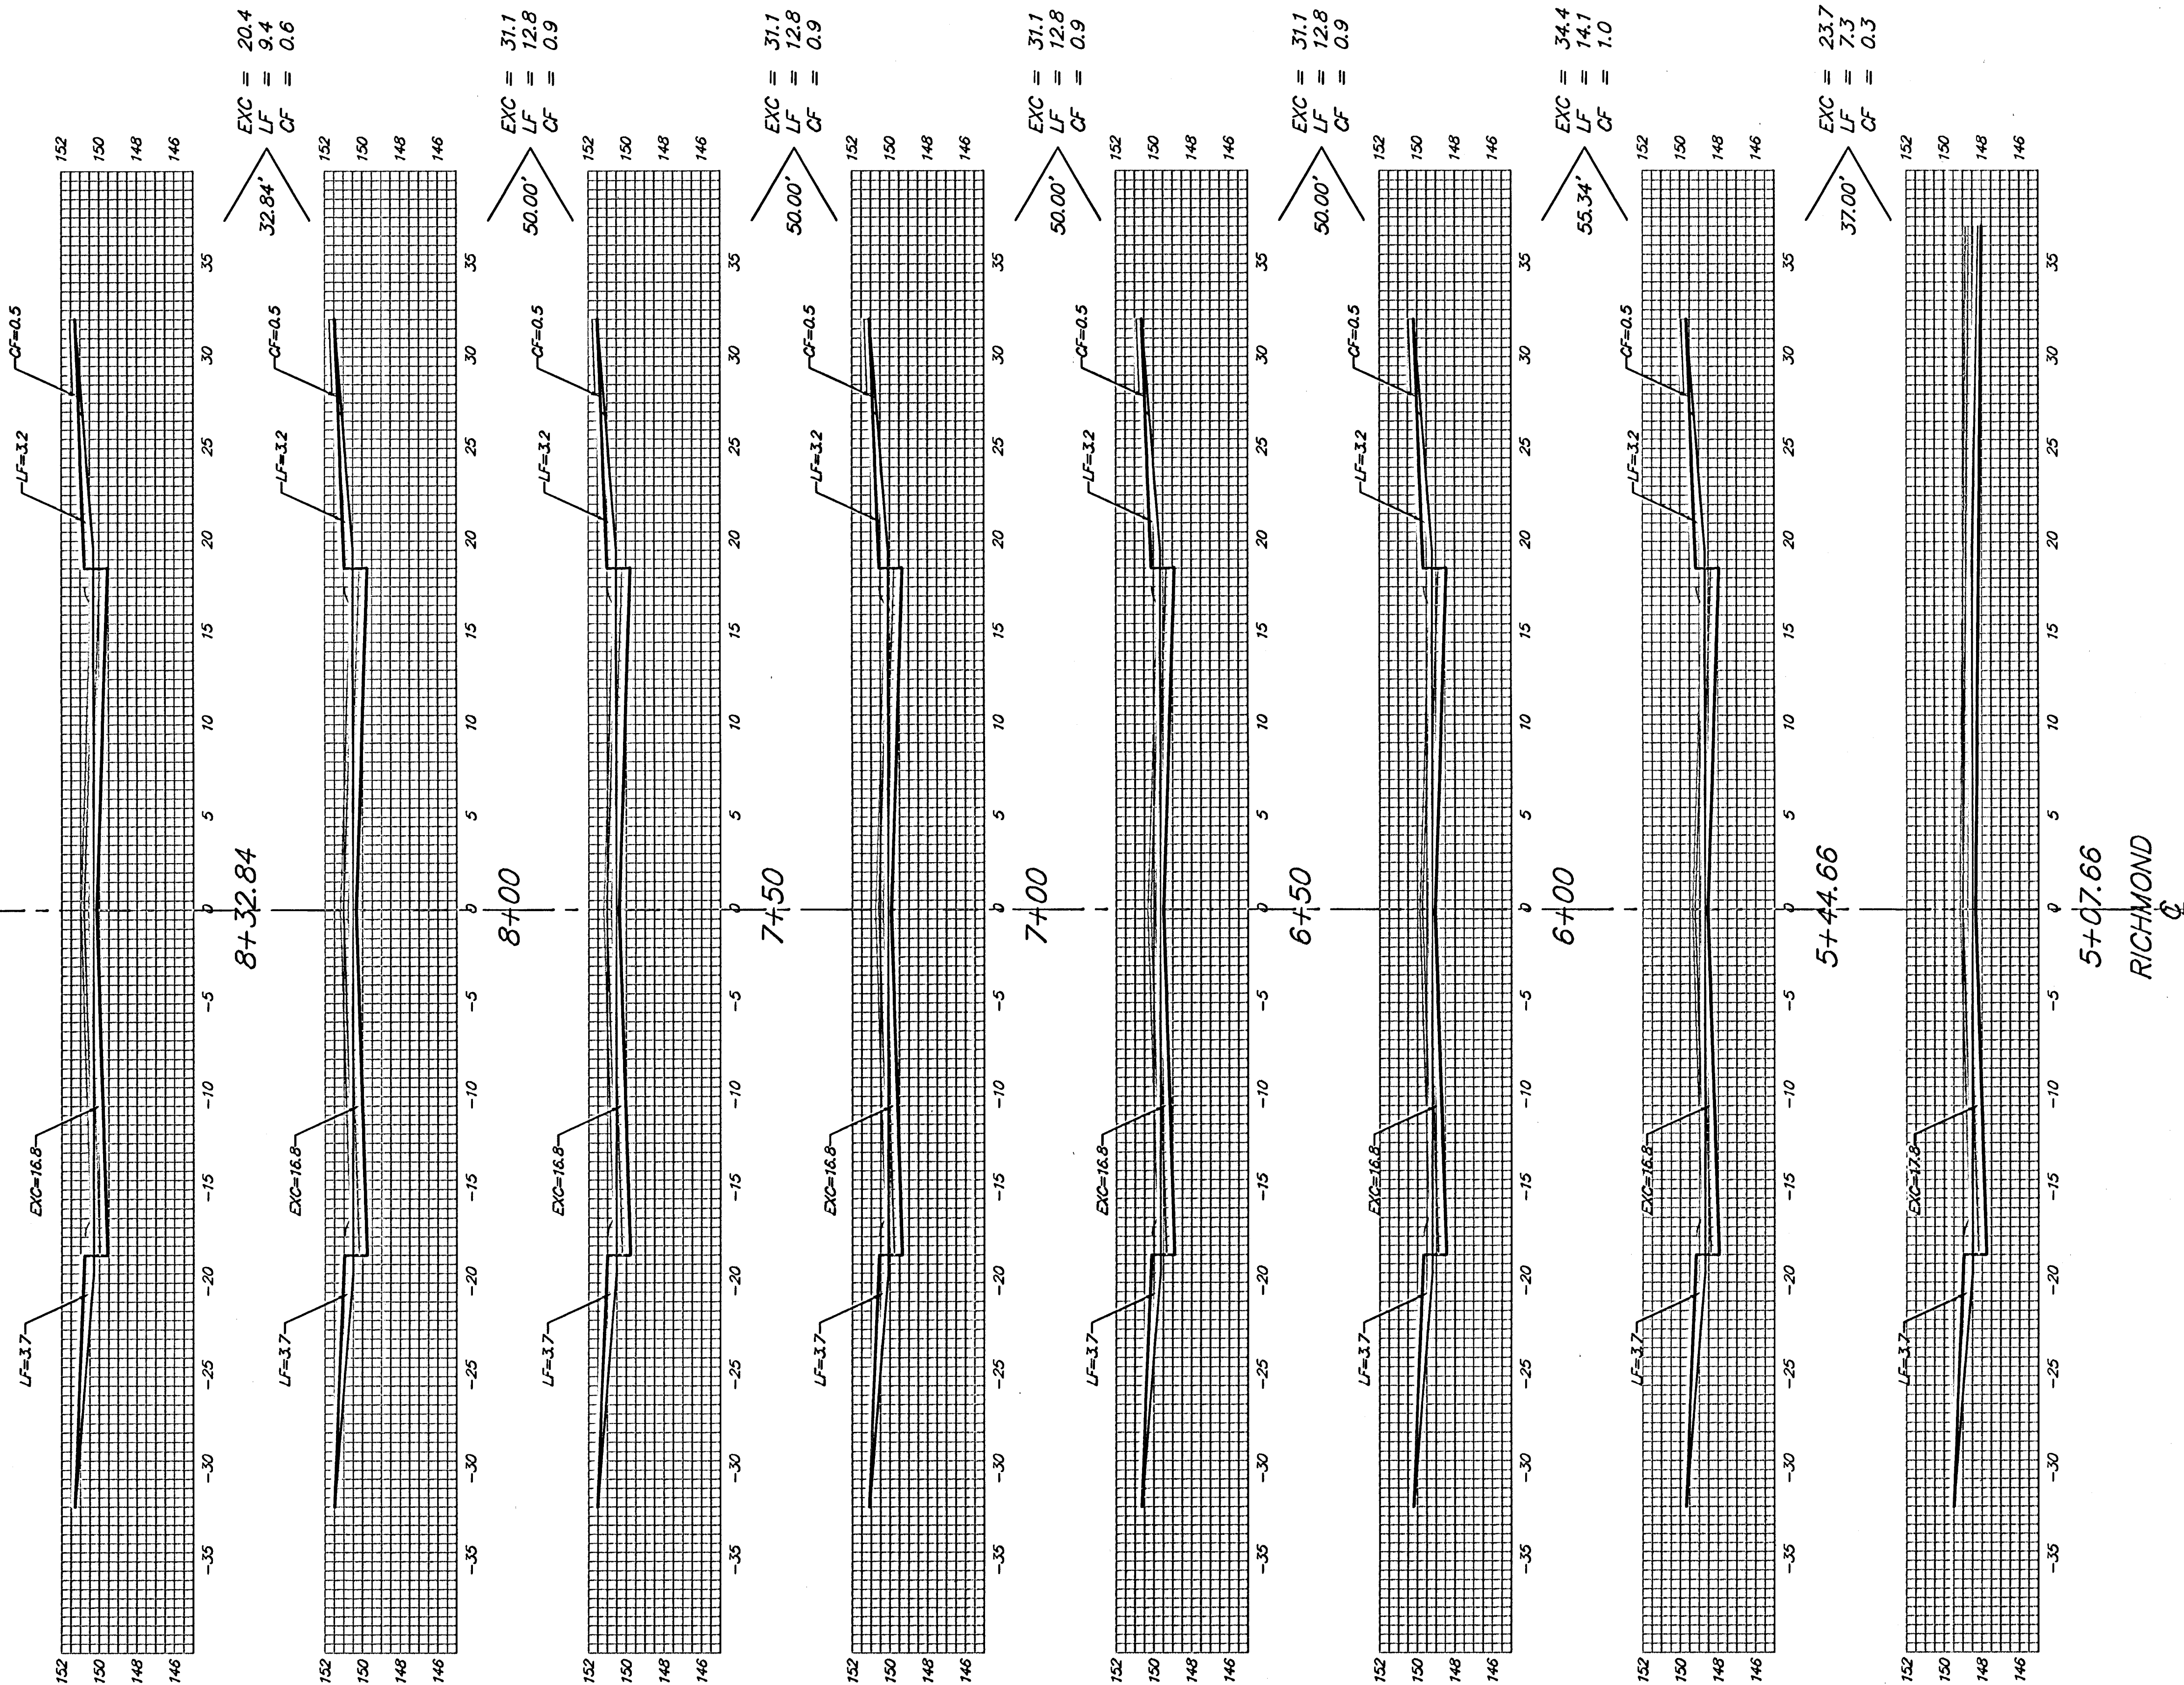

Sheet Totals:
 Excavation = 202.9 C.Y.
 Loose Fill = 82.0 C.Y.
 Compacted Fill = 5.5 C.Y.

