

Benchmarks:
City of Wichita Benchmark located
41.60' North and 69.00' East of the
Centerlines of Hoover and MacArthur
(39th St. South)
Elevation = 121.22 (City Datum)


City of Wichita Benchmark located
at East end of Bridge over the Big
Ditch on MacArthur in the West bound
lane.
Elevation = 116.52 (City Datum)

P.V.I.
Elev. = 103.10
No V.C.

P.V.I.
Elev. = 102.00
No V.C.

P.V.I.
Elev. = 102.70
No V.C.

Scale: 1" = 20' Horizontal
• = Iron

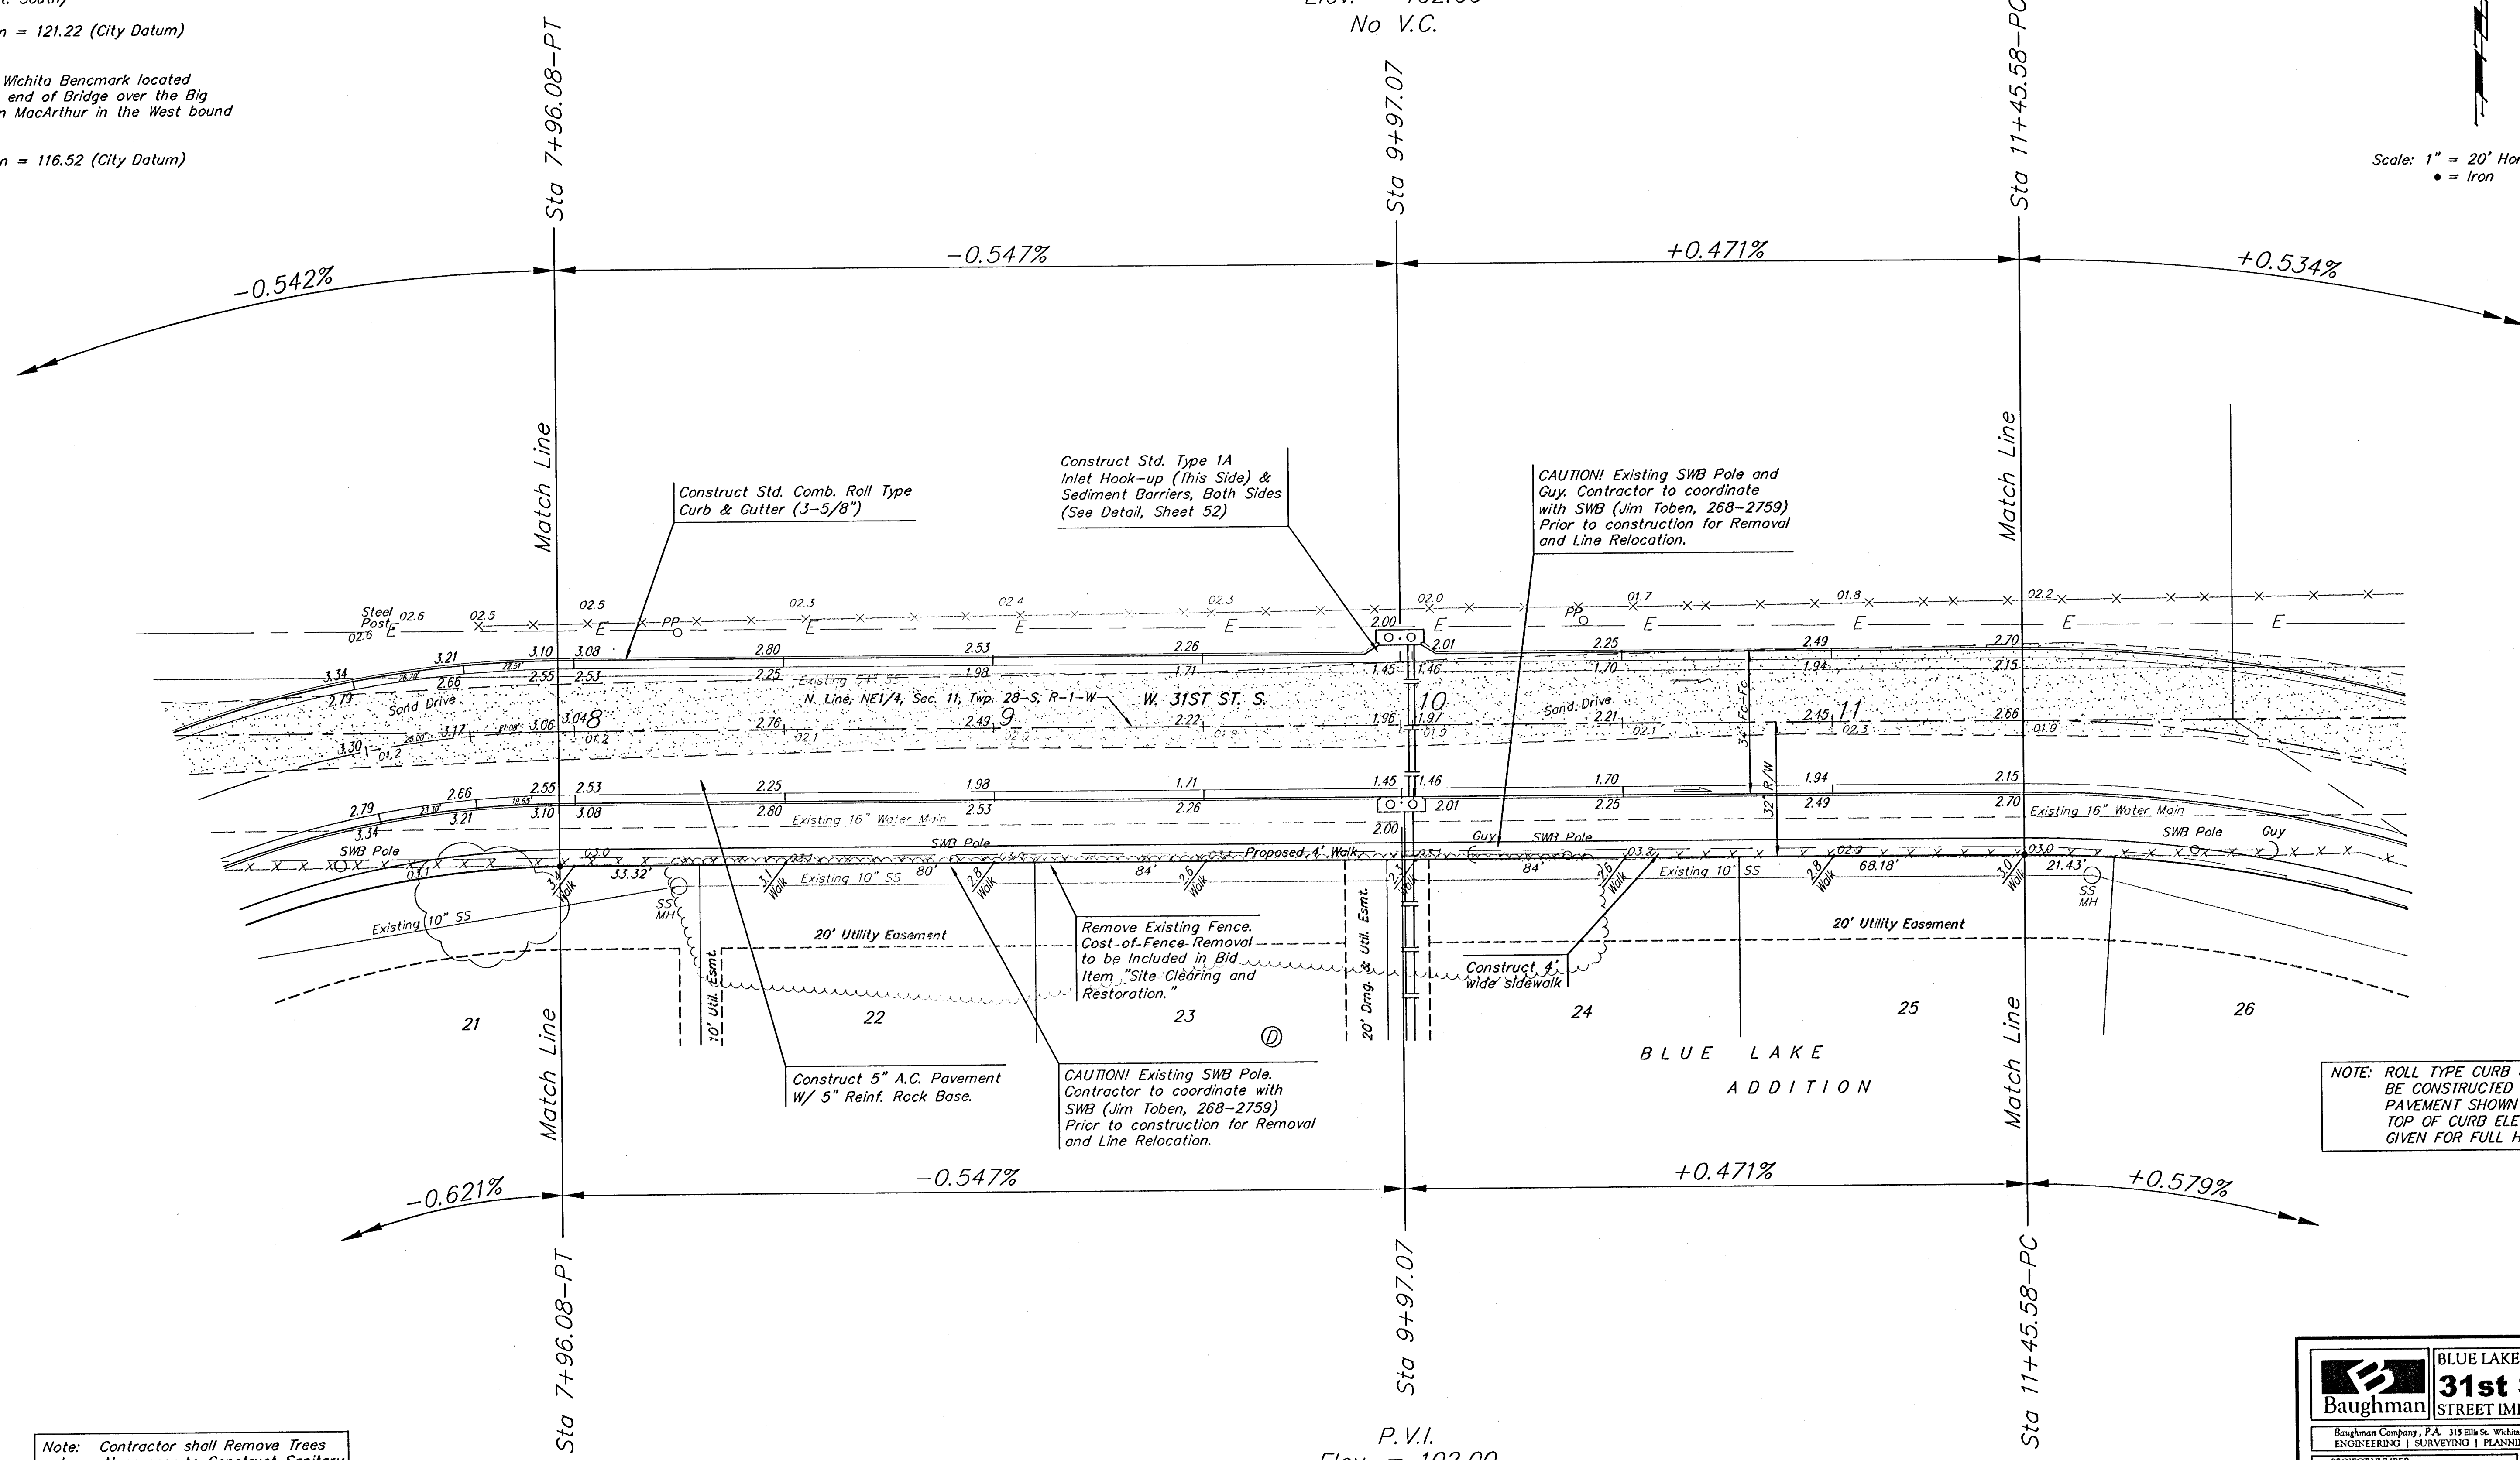

Note: Contractor shall Remove Trees
only as Necessary to Construct Sanitary
Sewer Line. Cost of Tree Removal shall
be Included in Bid Item "Site Clearing
and Restoration."

P.V.I.
Elev. = 103.10
No V.C.

P.V.I.
Elev. = 102.00
No V.C.

P.V.I.
Elev. = 102.70
No V.C.

NOTE: ROLL TYPE CURB & GUTTER TO
BE CONSTRUCTED ON THE
PAVEMENT SHOWN ON THIS SHEET.
TOP OF CURB ELEVATIONS ARE
GIVEN FOR FULL HEIGHT CURB.

BLUE LAKE ADDITION - PHASE I	
31st ST. S.	
STREET IMPROVEMENTS	
Baughman Company, P.A. 315 Ellis St. Wichita, KS 67211 P 316-263-7711 F 316-263-0149 ENGINEERING SURVEYING PLANNING LANDSCAPE ARCHITECTURE	
PROJECT NUMBER 47234074	DESIGN DMV
REVISIONS:	DRAWN DMV
	DATE 2-2-05
	SCALE NOTED
	SHEET 9 OF 75