

Benchmarks:

City of Wichita Benchmark located
41.60' North and 69.00' East of the
Centerlines of Hoover and MacArthur
(39th St. South)


Elevation = 121.22 (City Datum)

City of Wichita Benchmark located
at East end of Bridge over the Big
Ditch on MacArthur in the West bound
lane.

Elevation = 116.52 (City Datum)



Scale: 1" = 20' Horizontal
• = Iron

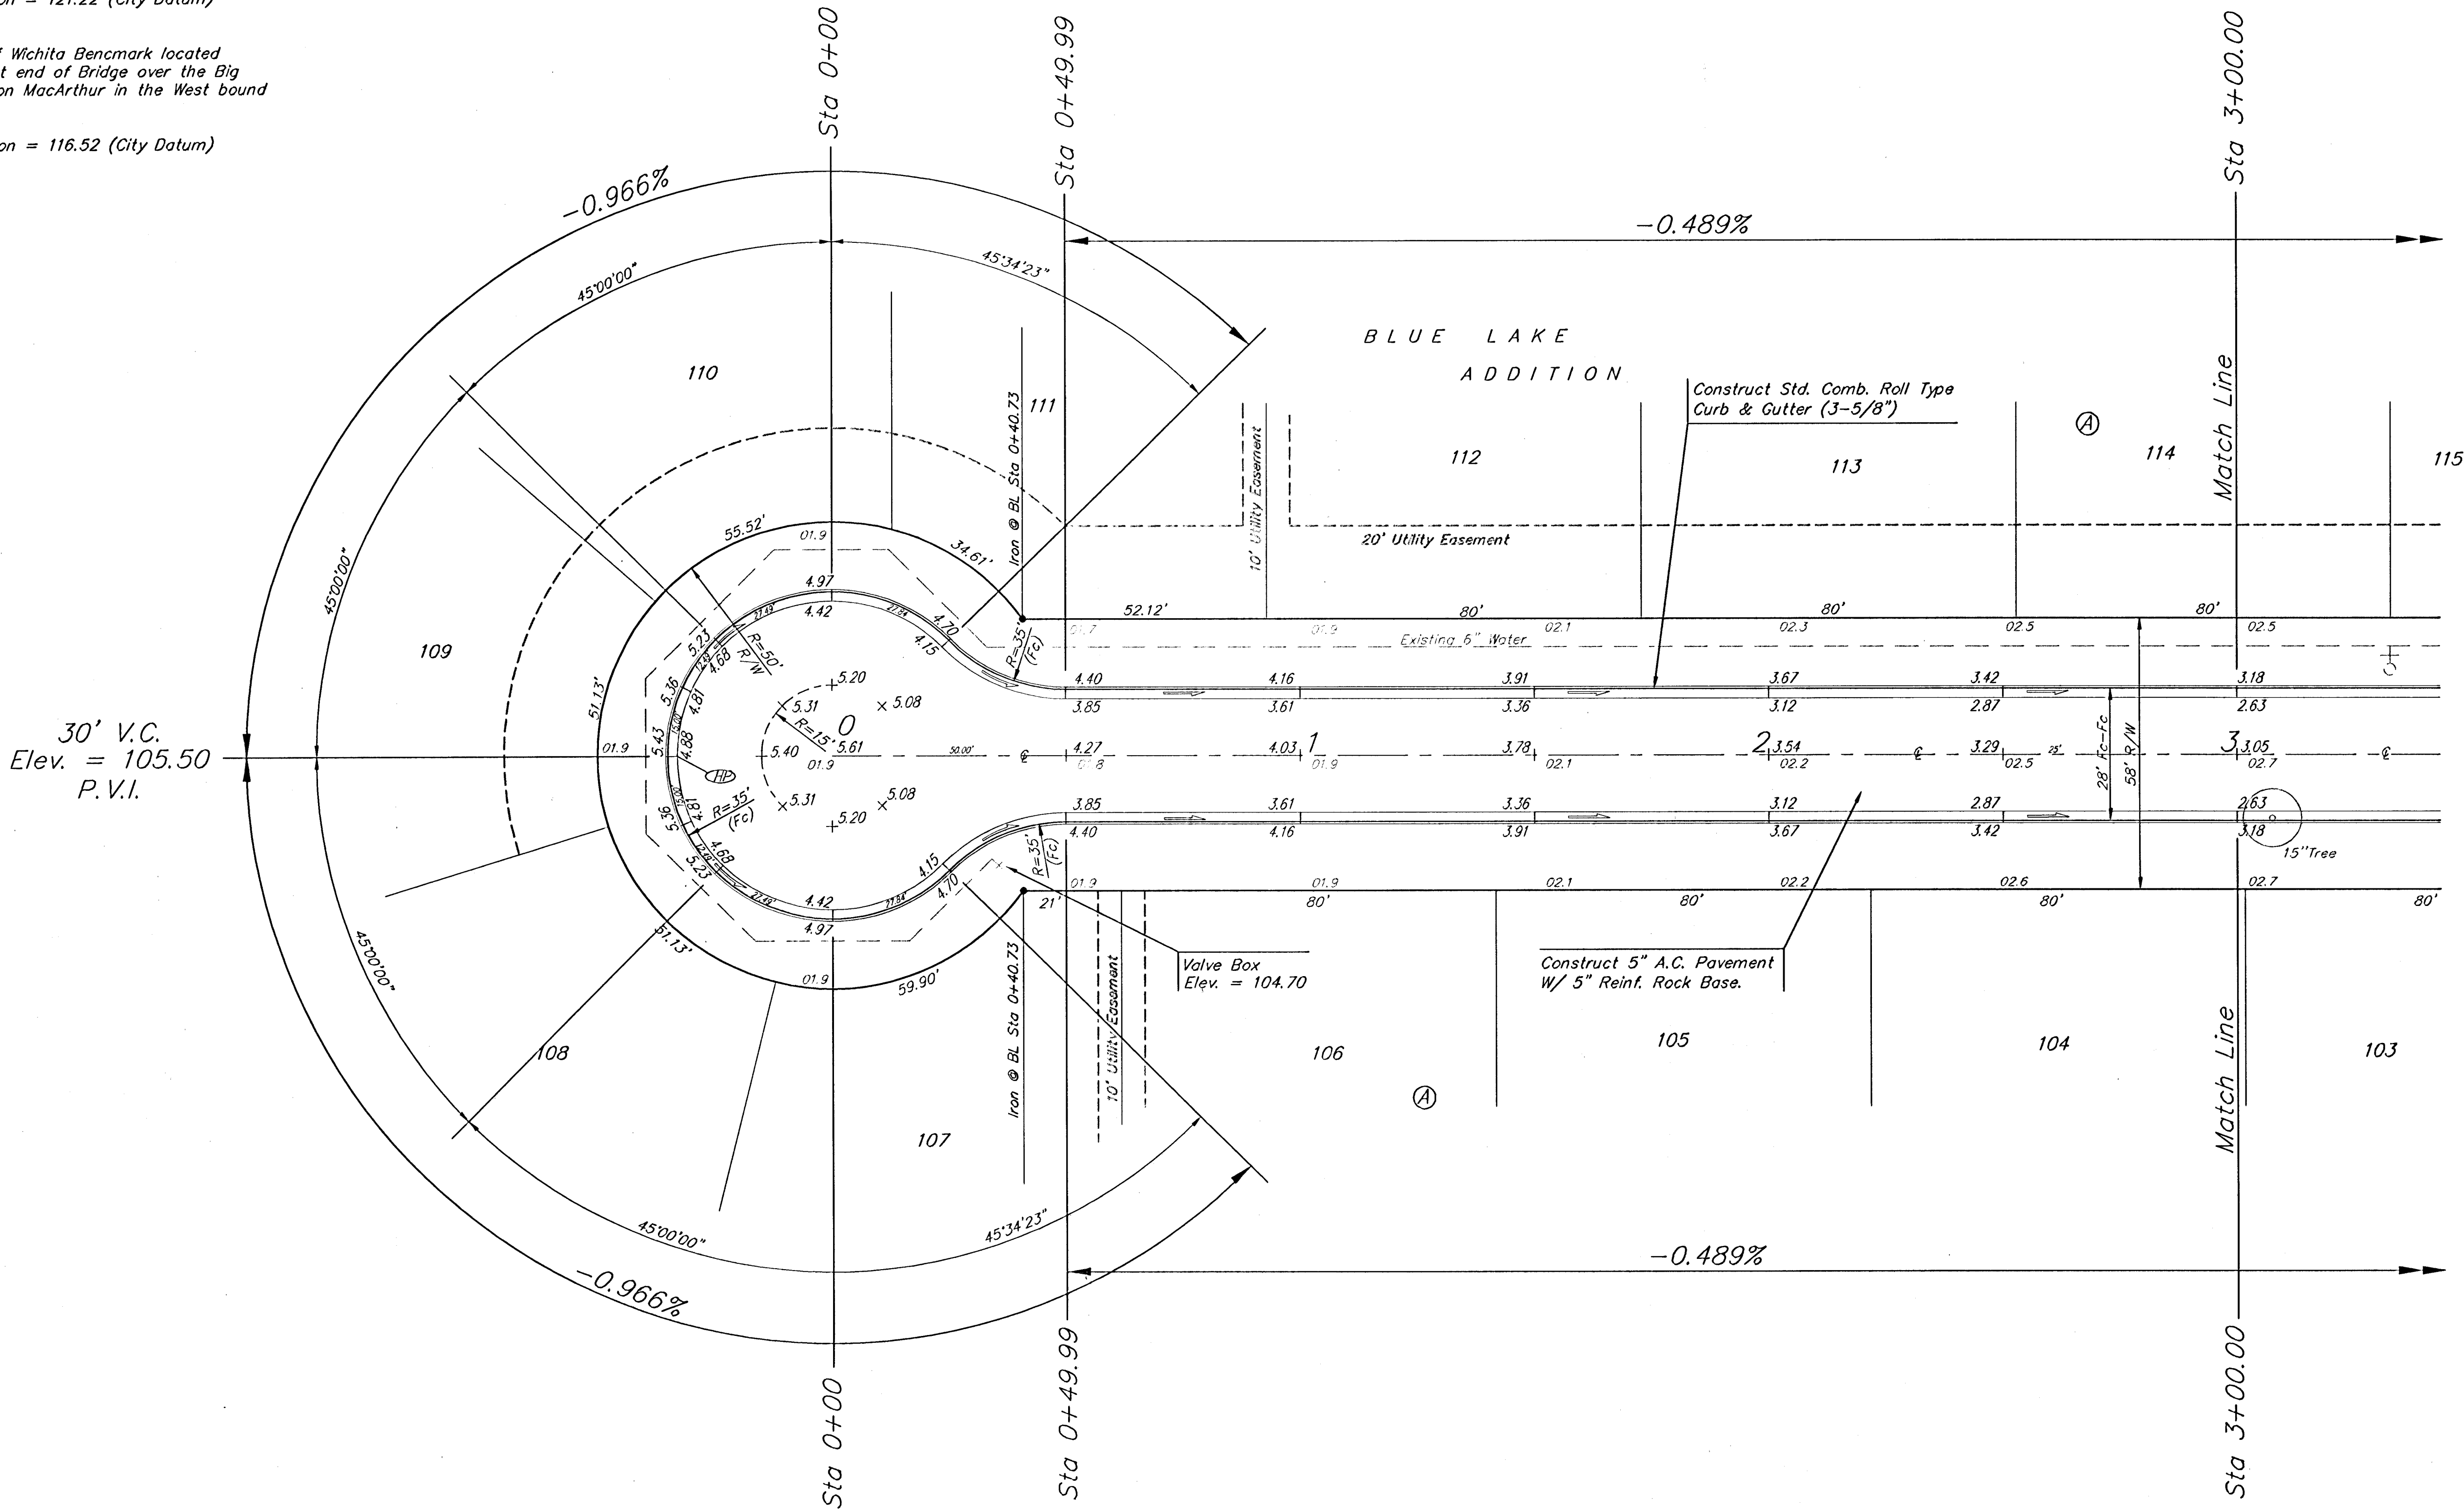

Note: Contractor shall Remove Trees
only as Necessary to Construct Sanitary
Sewer Line. Cost of Tree Removal shall
be Included in Bid Item "Site Clearing
and Restoration."

NOTE: ROLL TYPE CURB & GUTTER TO
BE CONSTRUCTED ON THE
PAVEMENT SHOWN ON THIS SHEET.
TOP OF CURB ELEVATIONS ARE
GIVEN FOR FULL HEIGHT CURB.

	BLUE LAKE ADDITION - PHASE I	
	BLUE LAKE CT.	
STREET IMPROVEMENTS		
Baughman Company, P.A. 113 1/2 St. W. Wichita, KS 67211 P 316-263-7171 F 316-263-0149		
ENGINEERING SURVEYING PLANNING LANDSCAPE ARCHITECTURE		
PROJECT NUMBER 472-84074	DESIGN DMV	DRAWN DMV
REVISIONS	APPROVED	DATE 2-2-05
	SCALE NOTED	SHEET
		12 OF 75
bluelake.ct		