



Benchmarks:

City of Wichita Benchmark located
41.60' North and 69.00' East of the
Centerlines of Hoover and MacArthur
(39th St. South)

Elevation = 121.22 (City Datum)

City of Wichita Benchmark located
at East end of Bridge over the Big
Ditch on MacArthur in the West bound
lane.

Elevation = 116.52 (City Datum)

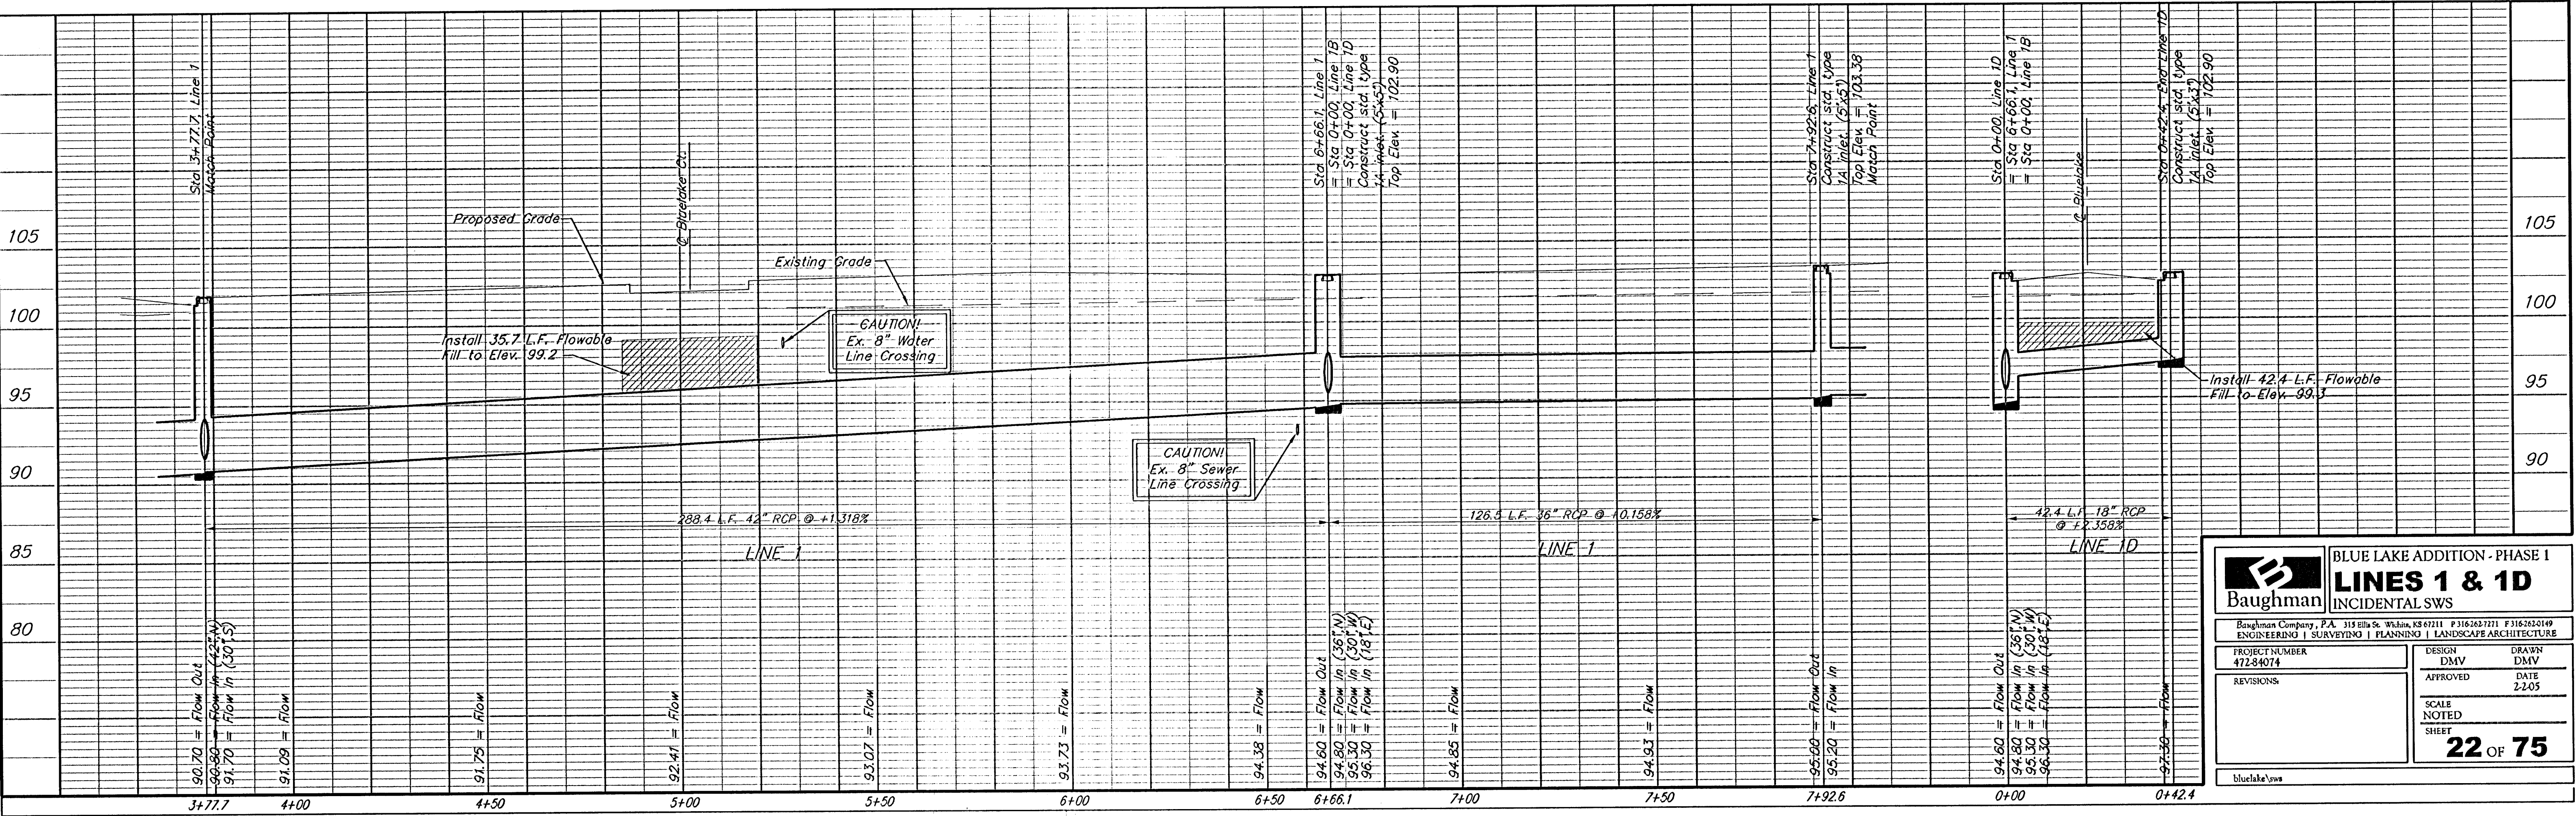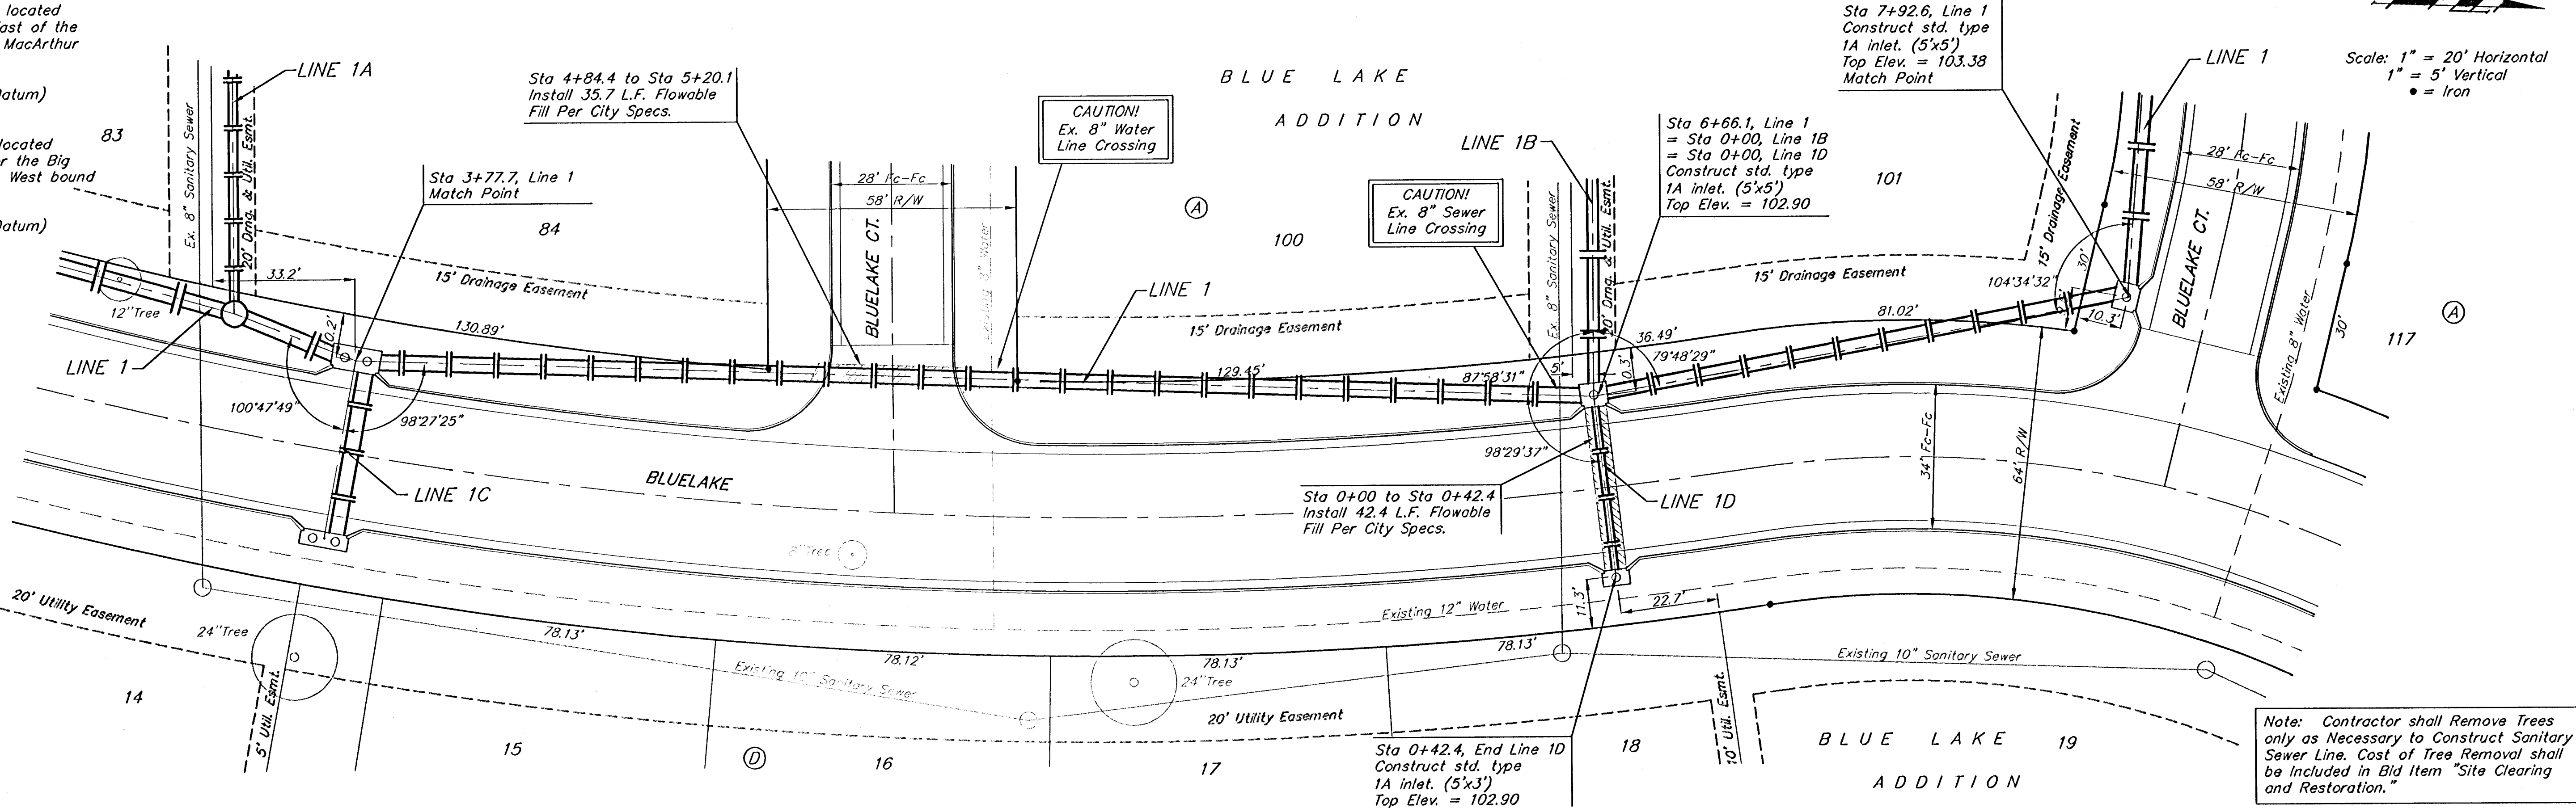

BLUE LAKE ADDITION - PHASE I
LINES 1 & 1D
INCIDENTAL SWS

Baughman Company, P.A. 315 8th St. Wichita, KS 67211 P 316 263 7211 F 316 263 0149
ENGINEERING | SURVEYING | PLANNING | LANDSCAPE ARCHITECTURE

PROJECT NUMBER
472-84074

DESIGN
DMV

APPROVED
DATE
2-2-05

SCALE
NOTED
SHEET
22 OF 75

bluelake.sws