

Benchmarks:

City of Wichita Benchmark located
41.60' North and 69.00' East of the
Centerlines of Hoover and MacArthur
(39th St. South)

Elevation = 121.22 (City Datum)

City of Wichita Benchmark located
at East end of Bridge over the Big
Ditch on MacArthur in the West bound
lane.


Elevation = 116.52 (City Datum)

BLUE LAKE
ADDITION

BLUE LAKE
ADDITION

Scale: 1" = 20' Horizontal
1" = 5' Vertical
● = Iron

Note: Contractor shall Remove Trees
only as Necessary to Construct Sanitary
Sewer Line. Cost of Tree Removal shall
be Included in Bid Item "Site Clearing
and Restoration."

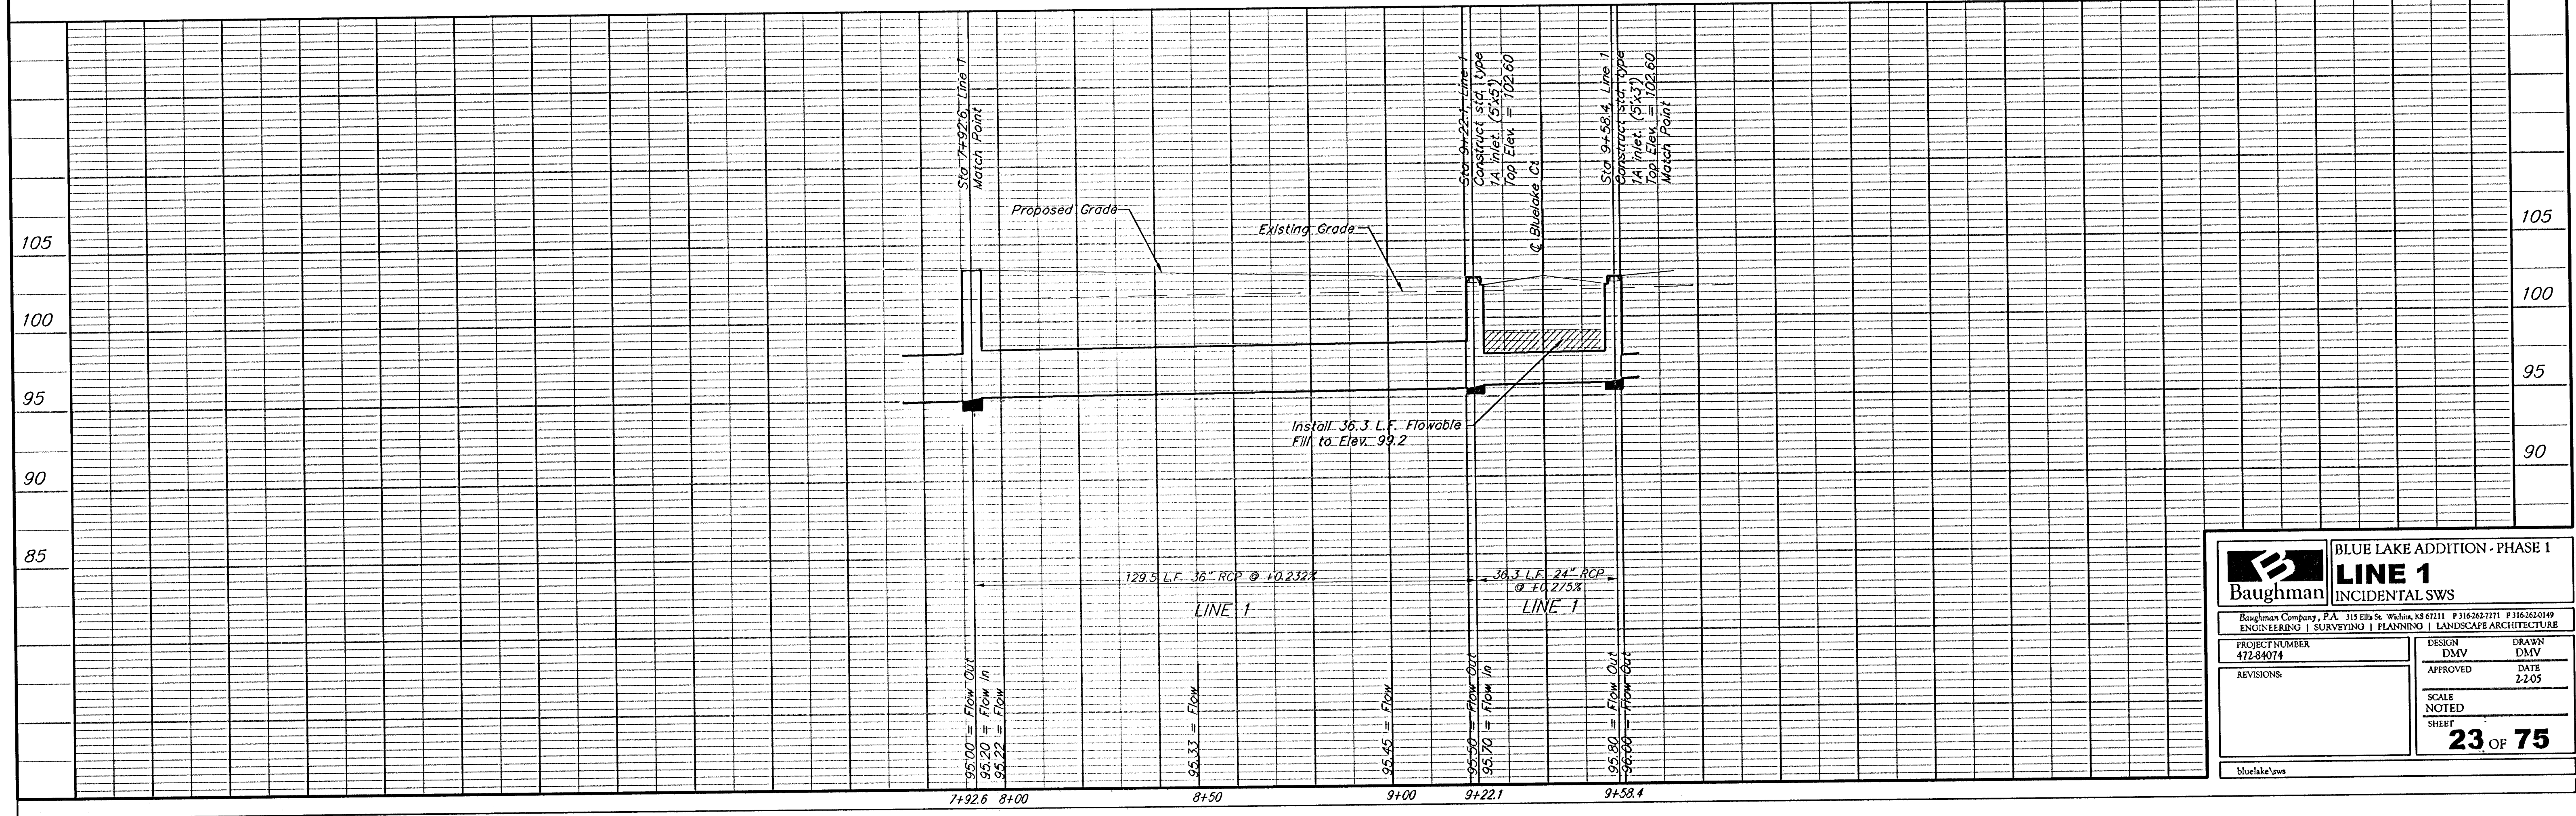



BLUE LAKE ADDITION - PHASE 1

LINE 1

INCIDENTAL SWS

Baughman Company, P.A. 115 Ella St. Wichita, KS 67211 P:316-262-7711 F:316-262-0149

ENGINEERING | SURVEYING | PLANNING | LANDSCAPE ARCHITECTURE

PROJECT NUMBER	DESIGN	DRAWN
47284074	DMV	DMV
REVISIONS:	APPROVED	DATE
		2-2-05
SCALE		
NOTED		
SHEET		
23 OF 75		

BlueLake.sws