



Benchmarks:
City of Wichita Benchmark located 41.60' North and 69.00' East of the Centerlines of Hoover and MacArthur (39th St. South)
Elevation = 121.22 (City Datum)

City of Wichita Benchmark located at East end of Bridge over the Big Ditch on MacArthur in the West bound lane.
Elevation = 116.52 (City Datum)

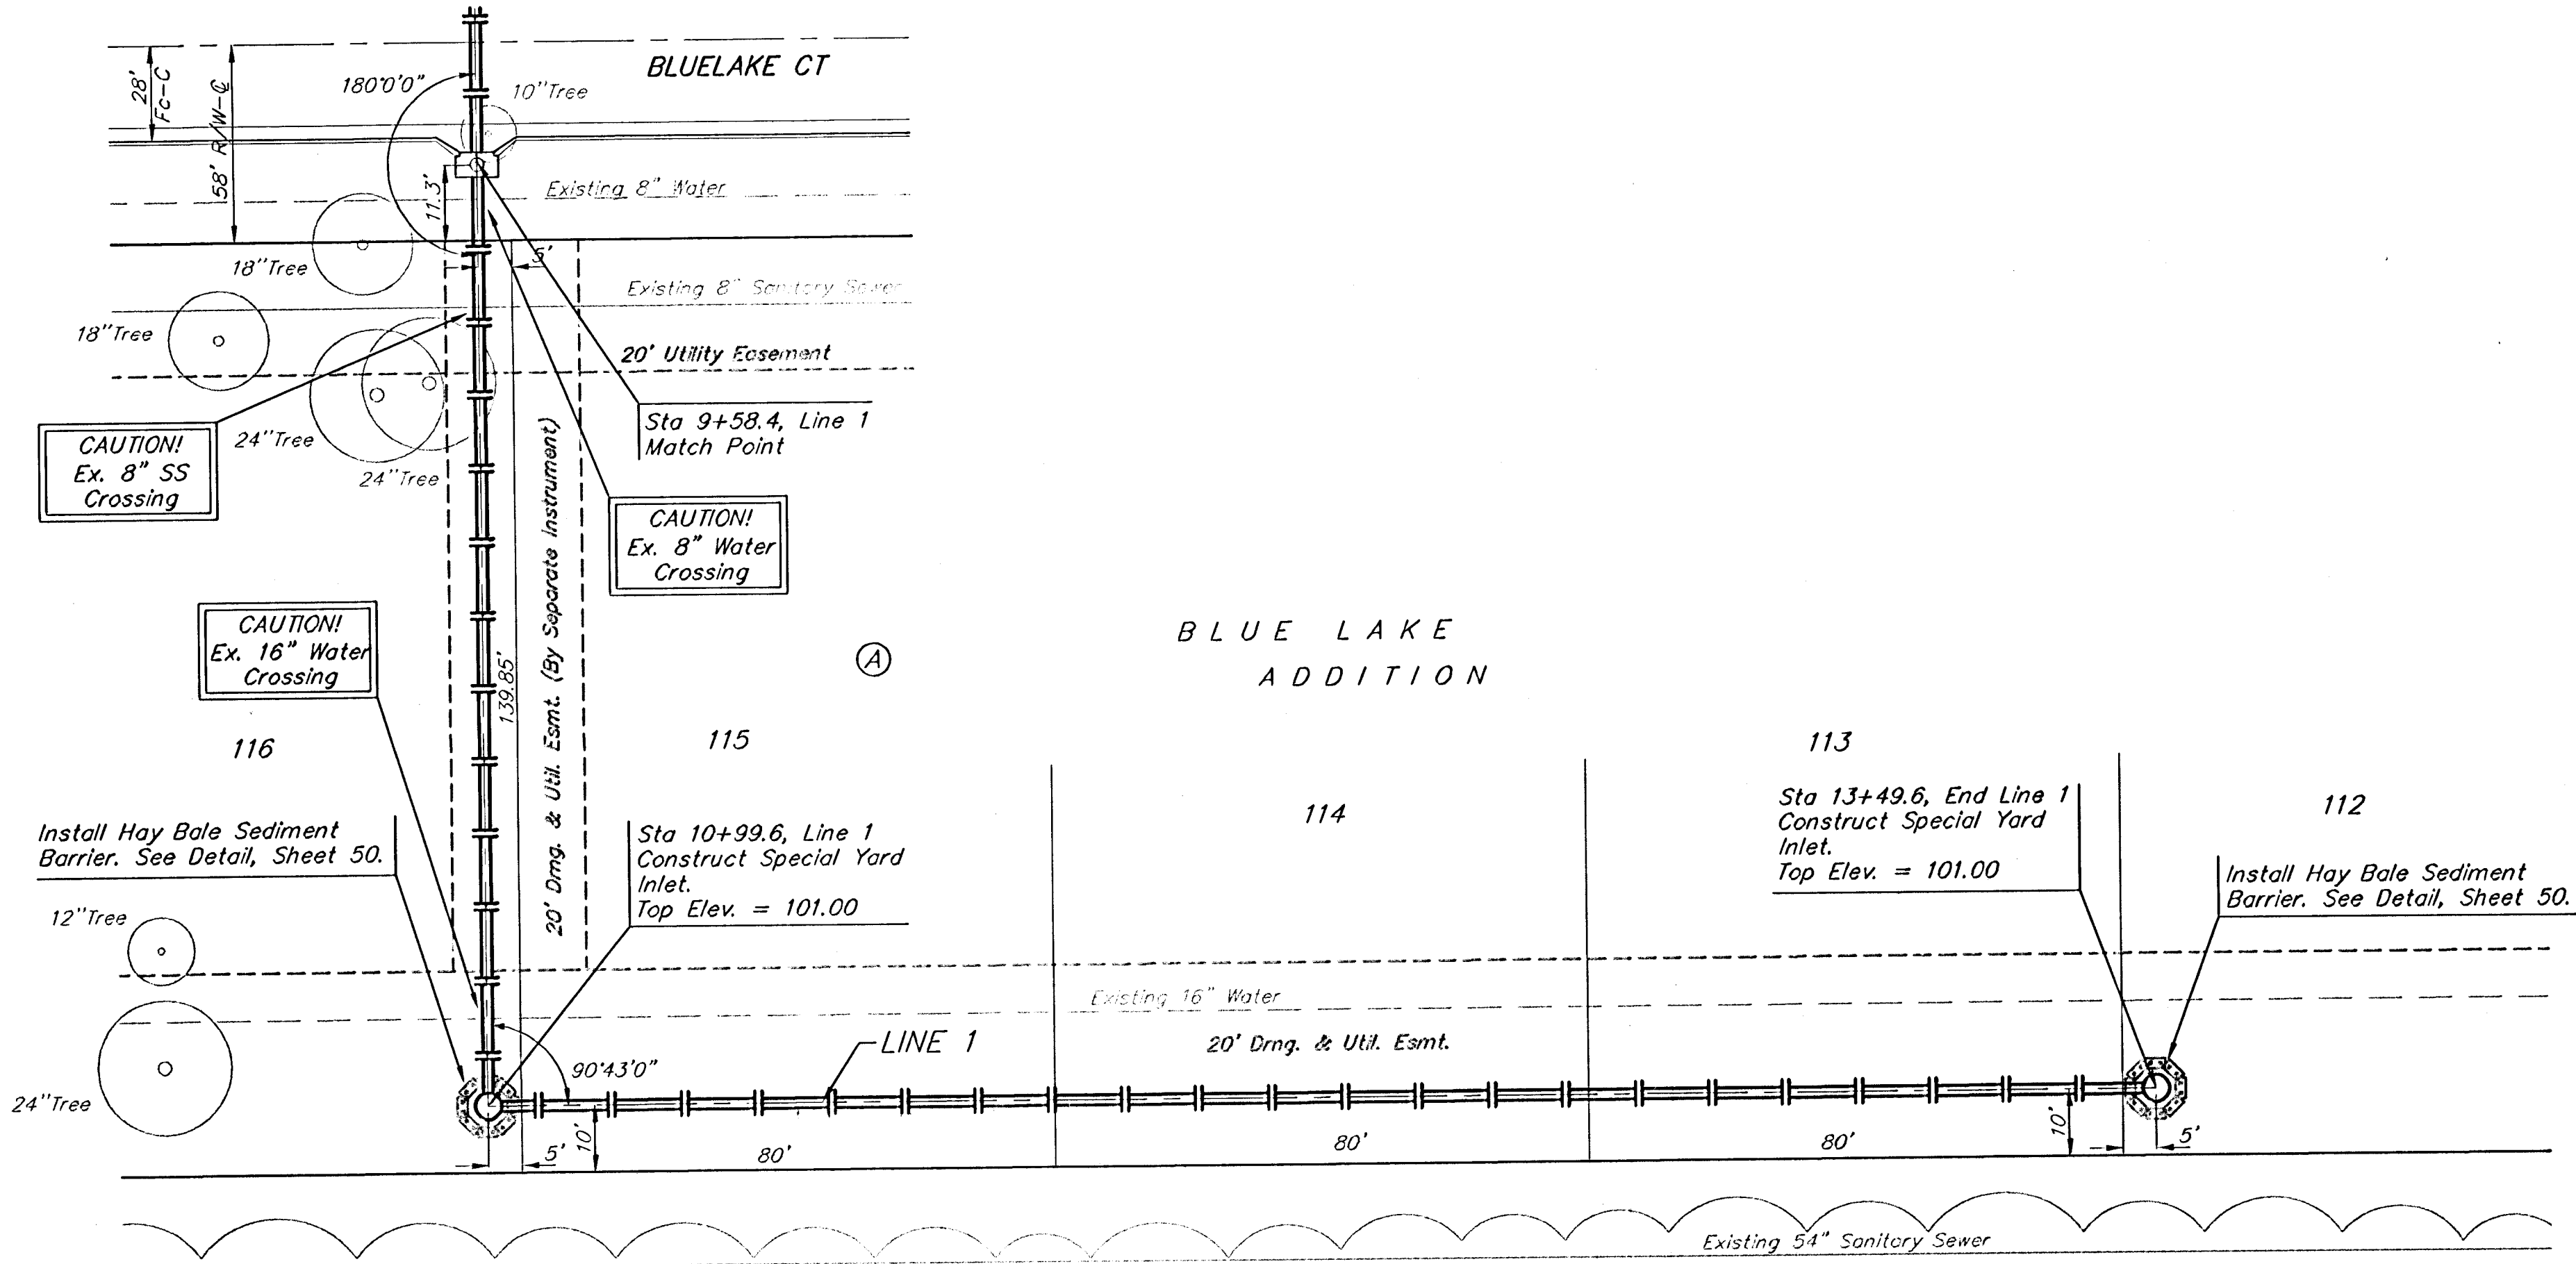

Note: Contractor shall Remove Trees only as Necessary to Construct Sanitary Sewer Line. Cost of Tree Removal shall be Included in Bid Item "Site Clearing and Restoration."

Scale: 1" = 20' Horizontal
1" = 5' Vertical
● = Iron

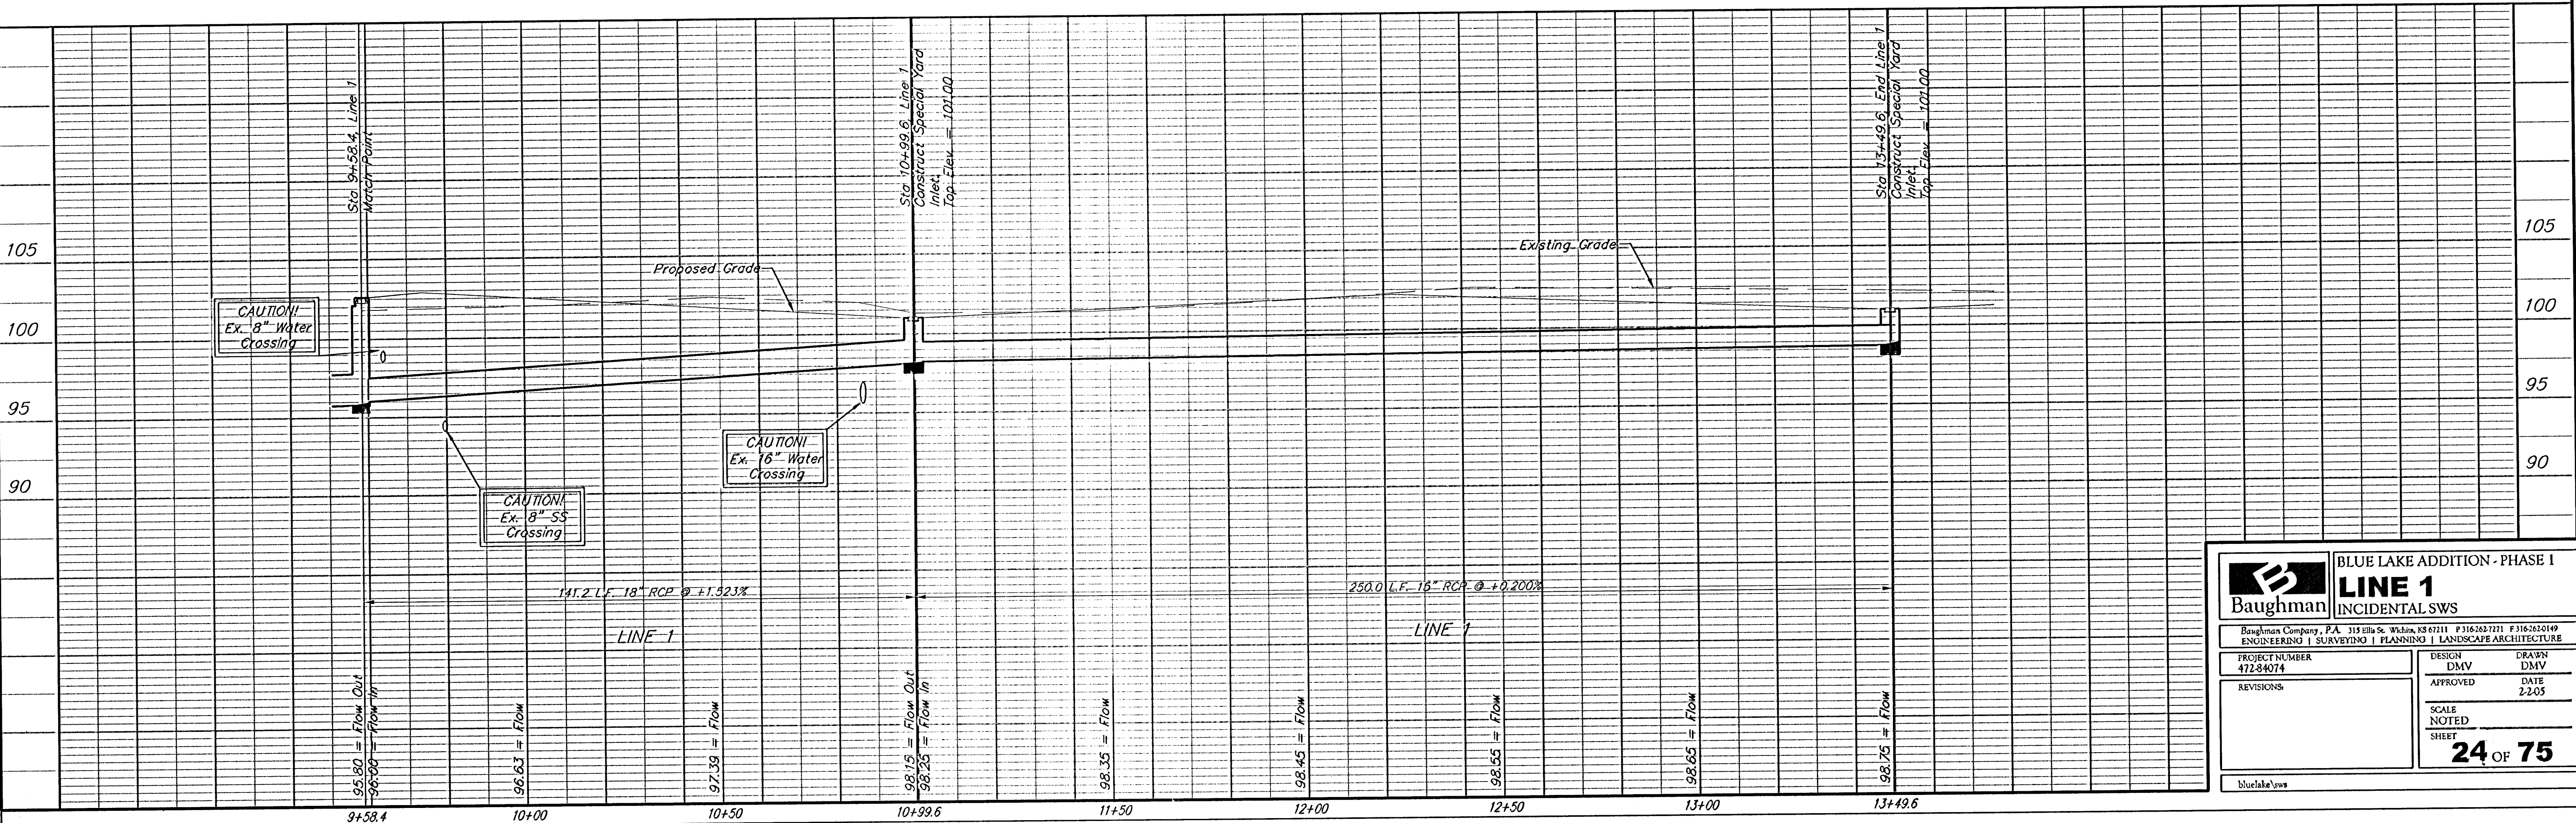

BLUE LAKE ADDITION - PHASE 1
LINE 1
INCIDENTAL SWS

Baughman Company, P.A. 313 Ellis St. Wichita, KS 67211 P 3162627111 F 3162620149
ENGINEERING | SURVEYING | PLANNING | LANDSCAPE ARCHITECTURE

PROJECT NUMBER
47284074

REVISIONS

DESIGN
DMV

DRAWN
DMV

APPROVED
DATE
2.2.05

SCALE
NOTED
SHEET
24 OF 75

bluelake.sws