

Benchmarks:

City of Wichita Benchmark located
41.60' North and 69.00' East of the
Centerlines of Hoover and MacArthur
(39th St. South)



Elevation = 121.22 (City Datum)

City of Wichita Benchmark located
at East end of Bridge over the Big
Ditch on MacArthur in the West bound
lane.

Elevation = 116.52 (City Datum)

Note: Contractor shall Remove Trees
only as Necessary to Construct Sanitary
Sewer Line. Cost of Tree Removal shall
be Included in Bid Item "Site Clearing
and Restoration."

Scale: 1" = 20' Horizontal
1" = 5' Vertical
• = Iron

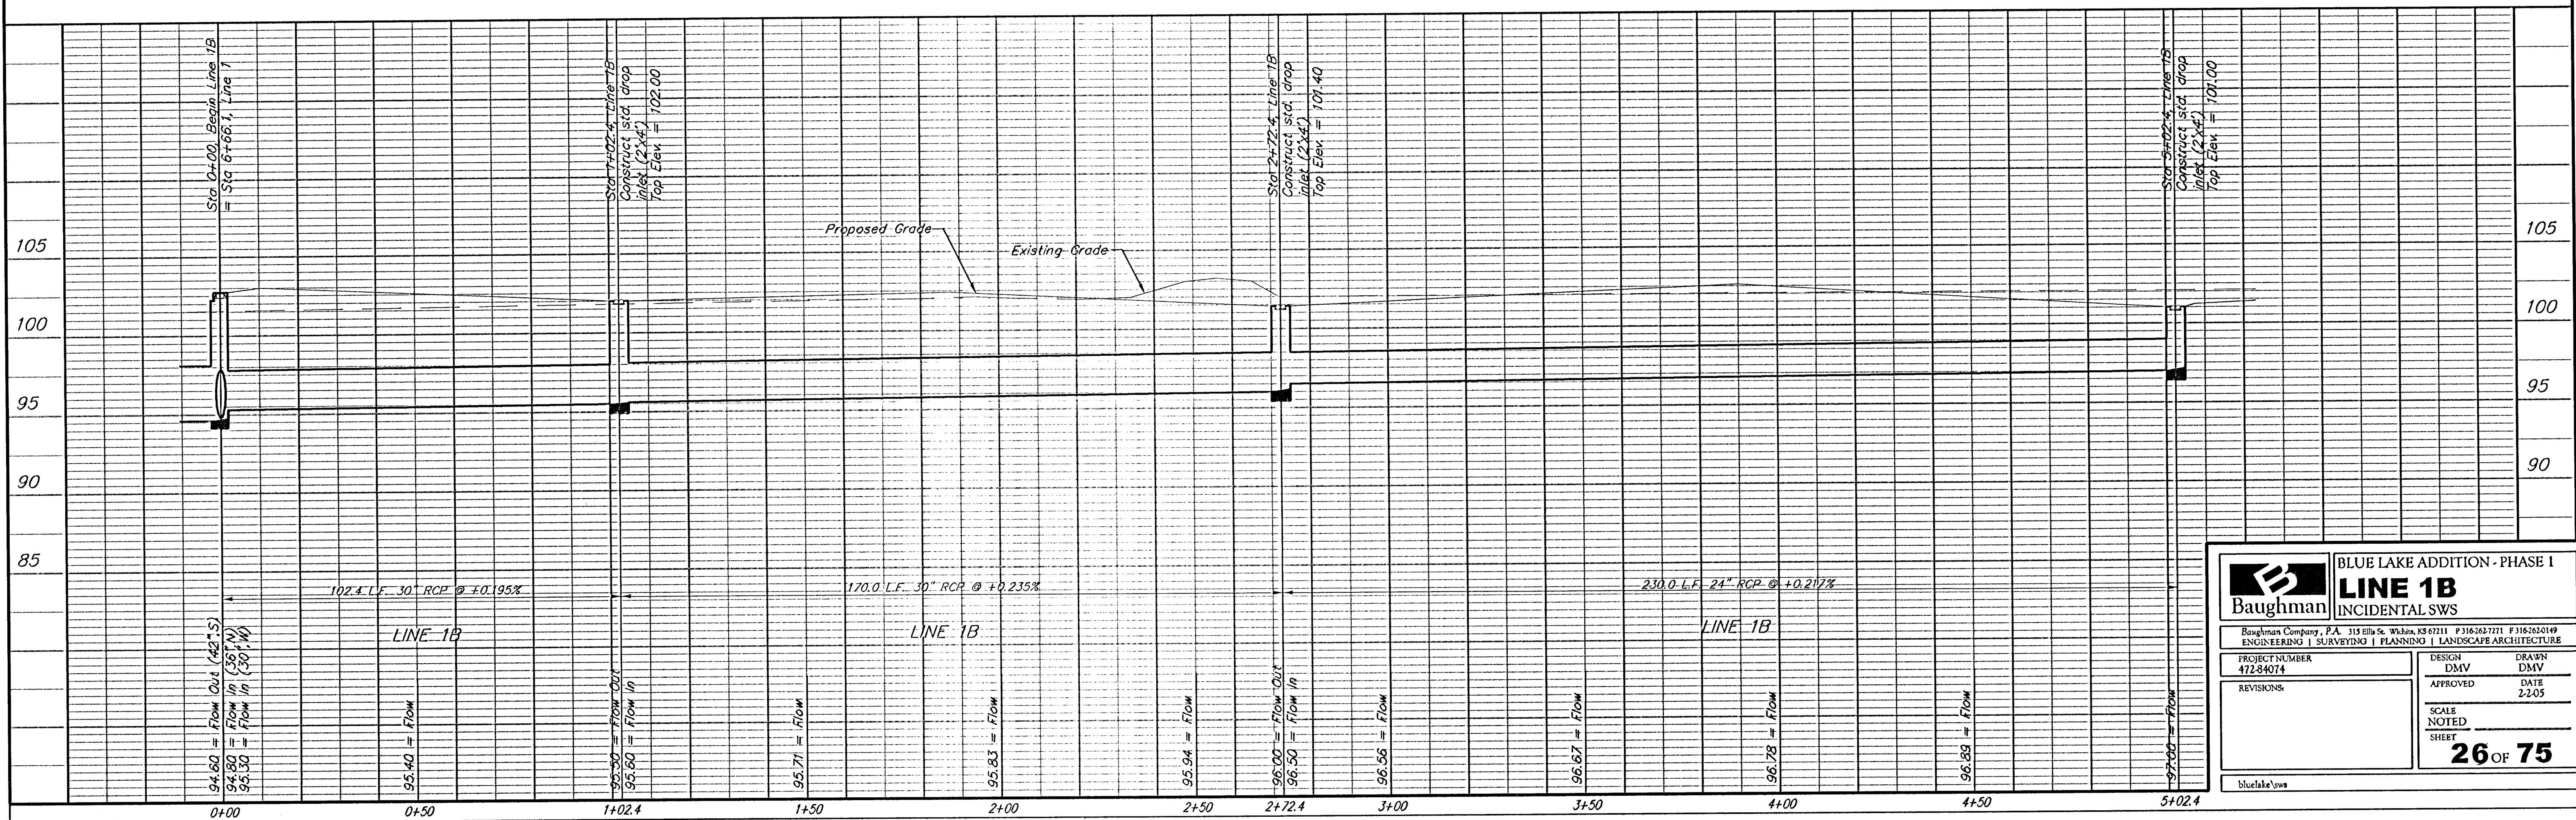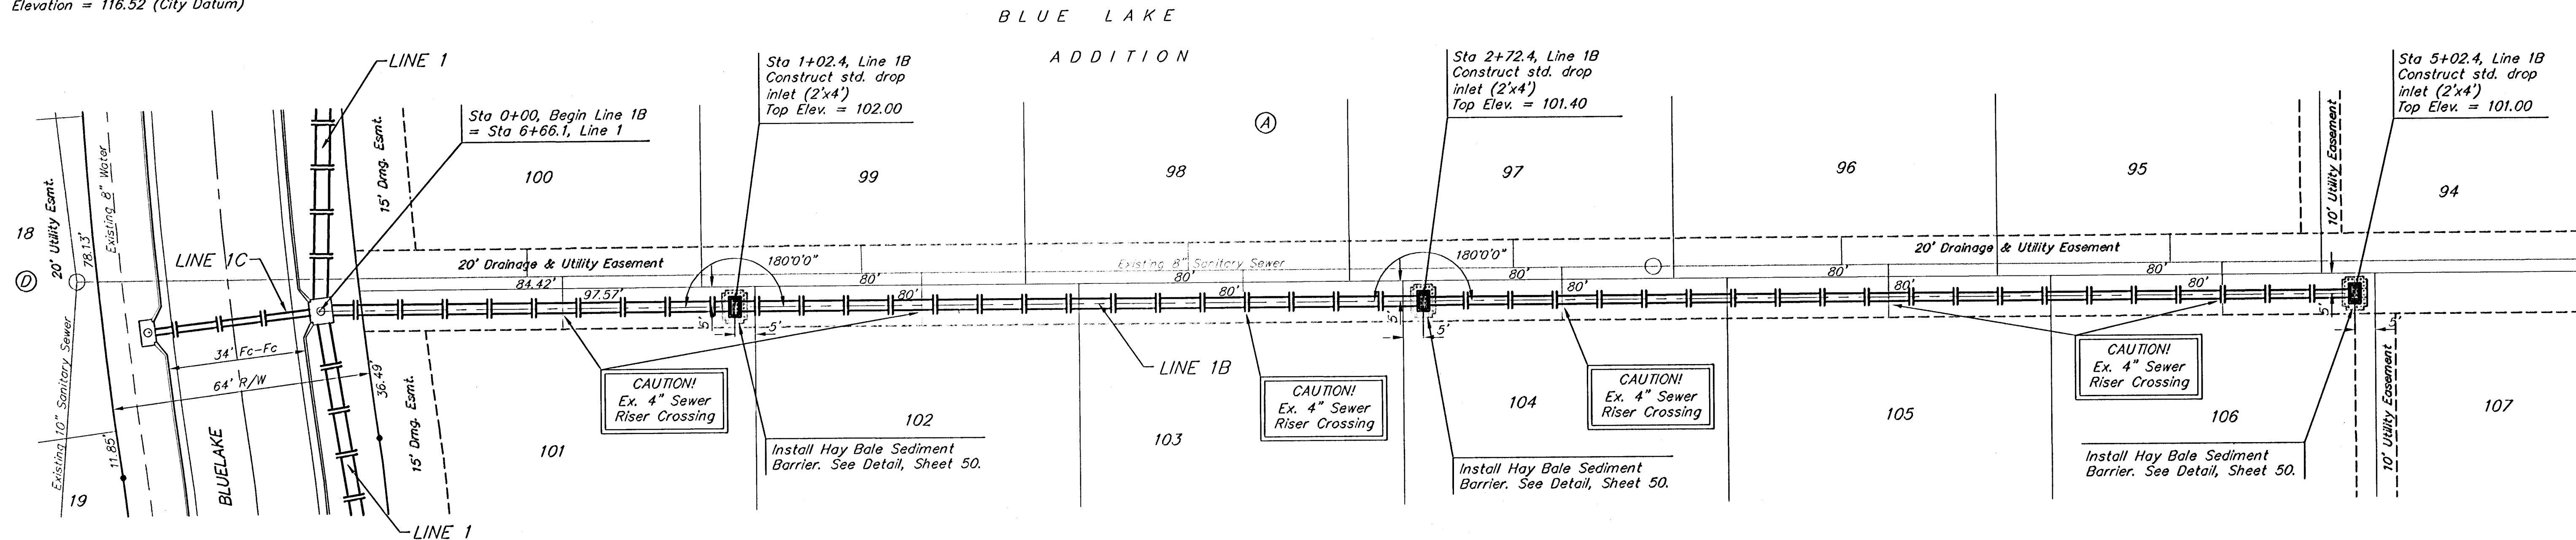

**BLUE LAKE ADDITION - PHASE I**
LINE 1B
INCIDENTAL SWS

Baughman Company, P.A. 315 Ellis St. Wichita, KS 67211 P 316-262-7271 F 316-262-0149
ENGINEERING | SURVEYING | PLANNING | LANDSCAPE ARCHITECTURE

PROJECT NUMBER 472-94074	DESIGN DMV	DRAWN DMV
REVISIONS	APPROVED	DATE 2-2-05
SCALE NOTED SHEET 26 OF 75		

bluelake.sws