

Benchmarks:

City of Wichita Benchmark located
41.60' North and 69.00' East of the
Centerlines of Hoover and MacArthur
(39th St. South)

Elevation = 121.22 (City Datum)

City of Wichita Benchmark located
at East end of Bridge over the Big
Ditch on MacArthur in the West bound
lane.

Elevation = 116.52 (City Datum)

Sta 0+00, Line 2
Begin Construction of 18" RCP
w/ RC Headwall and 20.0 S.Y.
Light Stone Rip-Rap.

RESERVE "A"

Note: Contractor shall Remove Trees
only as Necessary to Construct Sanitary
Sewer Line. Cost of Tree Removal shall
be Included in Bid Item "Site Clearing
and Restoration."

BLUE LAKE
ADDITION

Scale: 1" = 20' Horizontal
1" = 5' Vertical
• = Iron

23

CAUTION!
Ex. 16" Water
Line Crossing

CAUTION!
Ex. 10" Sewer
Line Crossing


Remove Existing Fence
as Necessary for SWS
Const. Cost of Fence
Removal to be Included
in Bid Item "Site Clearing
and Restoration."

Sta 2+92.9, Line 2
Construct Std. Type
1 Inlet. (10'x3')
Top Elev. = 102.00

24

CAUTION!
Ex. 54" Sewer
Line Crossing

Sta 3+32.0, End Line 2
Construct Std. Type
1A Inlet. (10'x3')
Top Elev. = 102.00

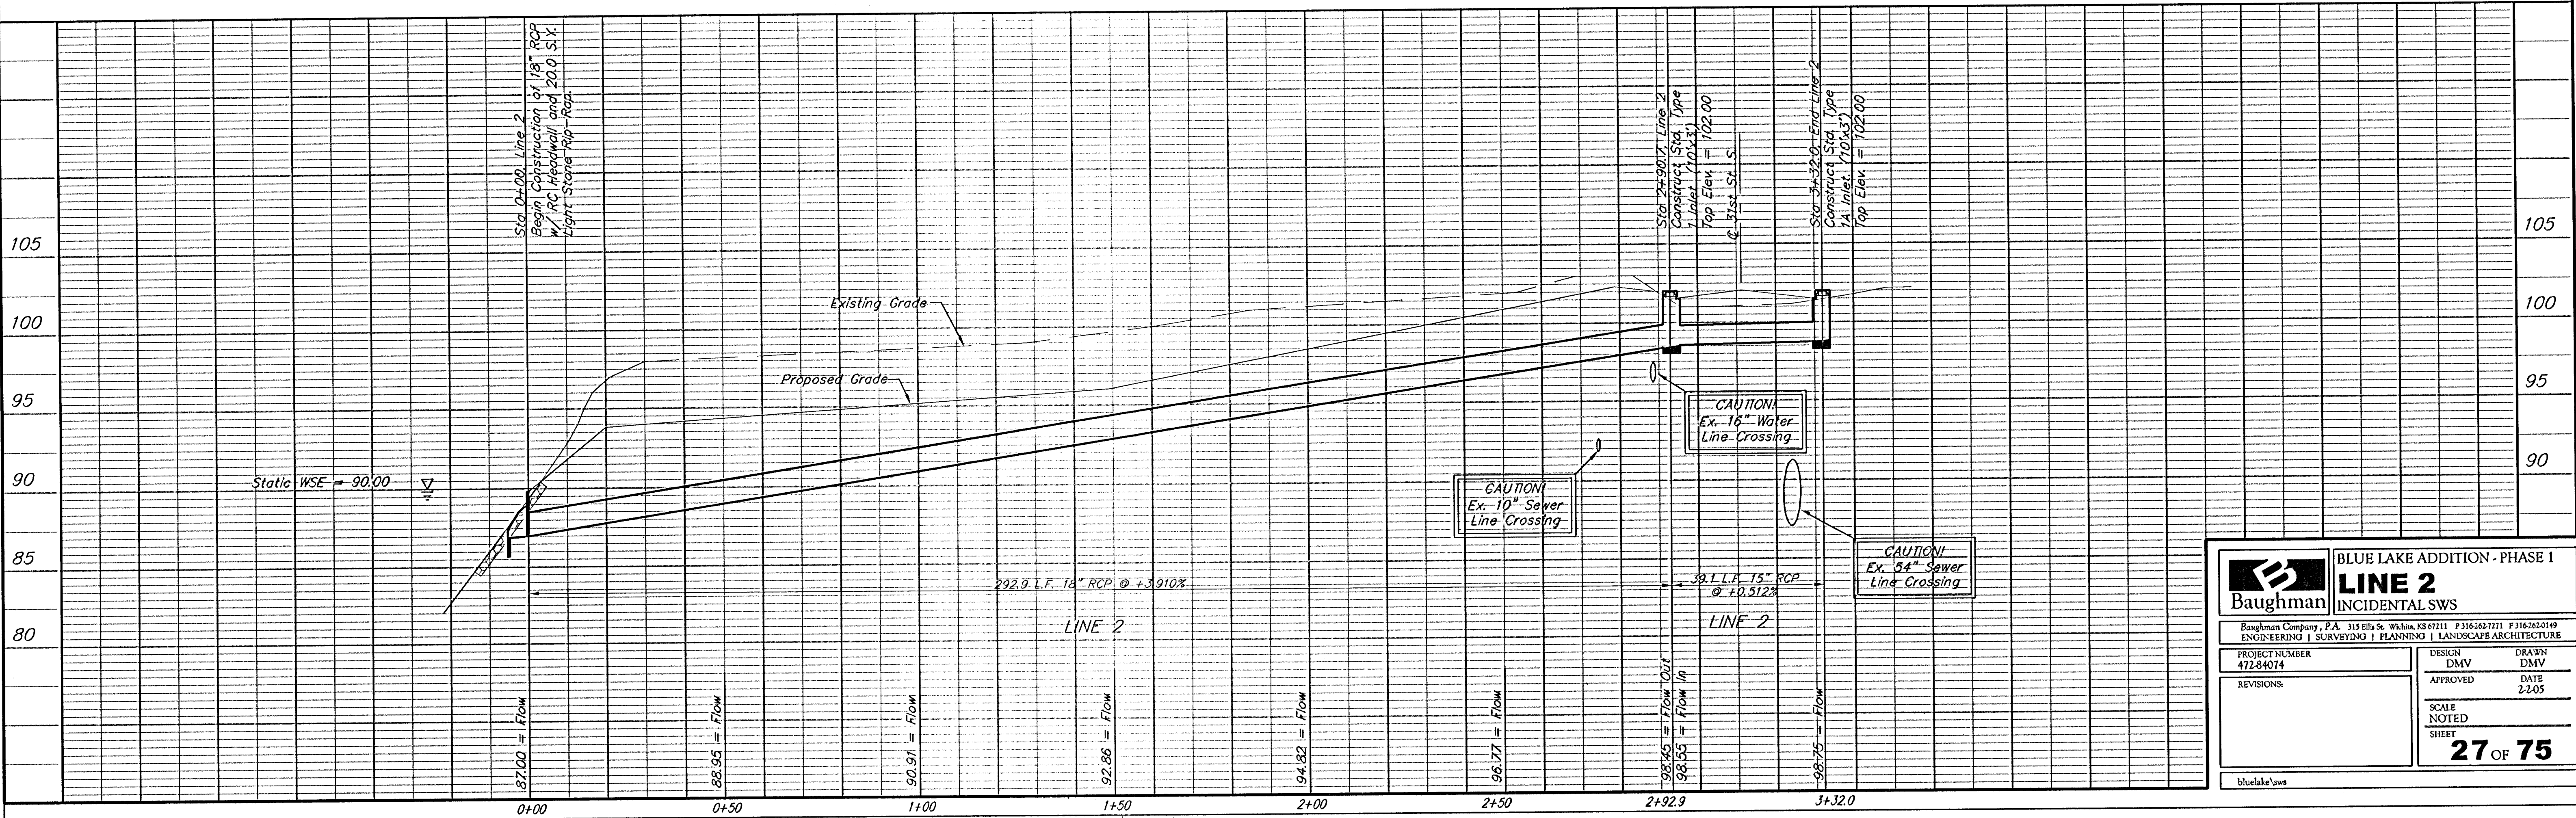

Baughman BLUE LAKE ADDITION - PHASE 1
LINE 2
INCIDENTAL SWS

Baughman Company, P.A. 315 Ellis St. Wichita, KS 67211 P 316242-7271 F 316242-7149
ENGINEERING | SURVEYING | PLANNING | LANDSCAPE ARCHITECTURE

PROJECT NUMBER	DESIGN	DRAWN
47284074	DMV	DMV

REVISIONS	APPROVED	DATE
		2-205

SCALE	NOTED

27 OF 75