
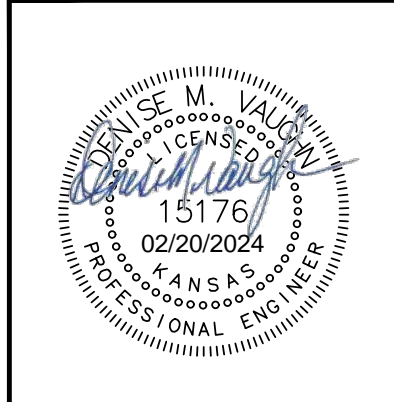
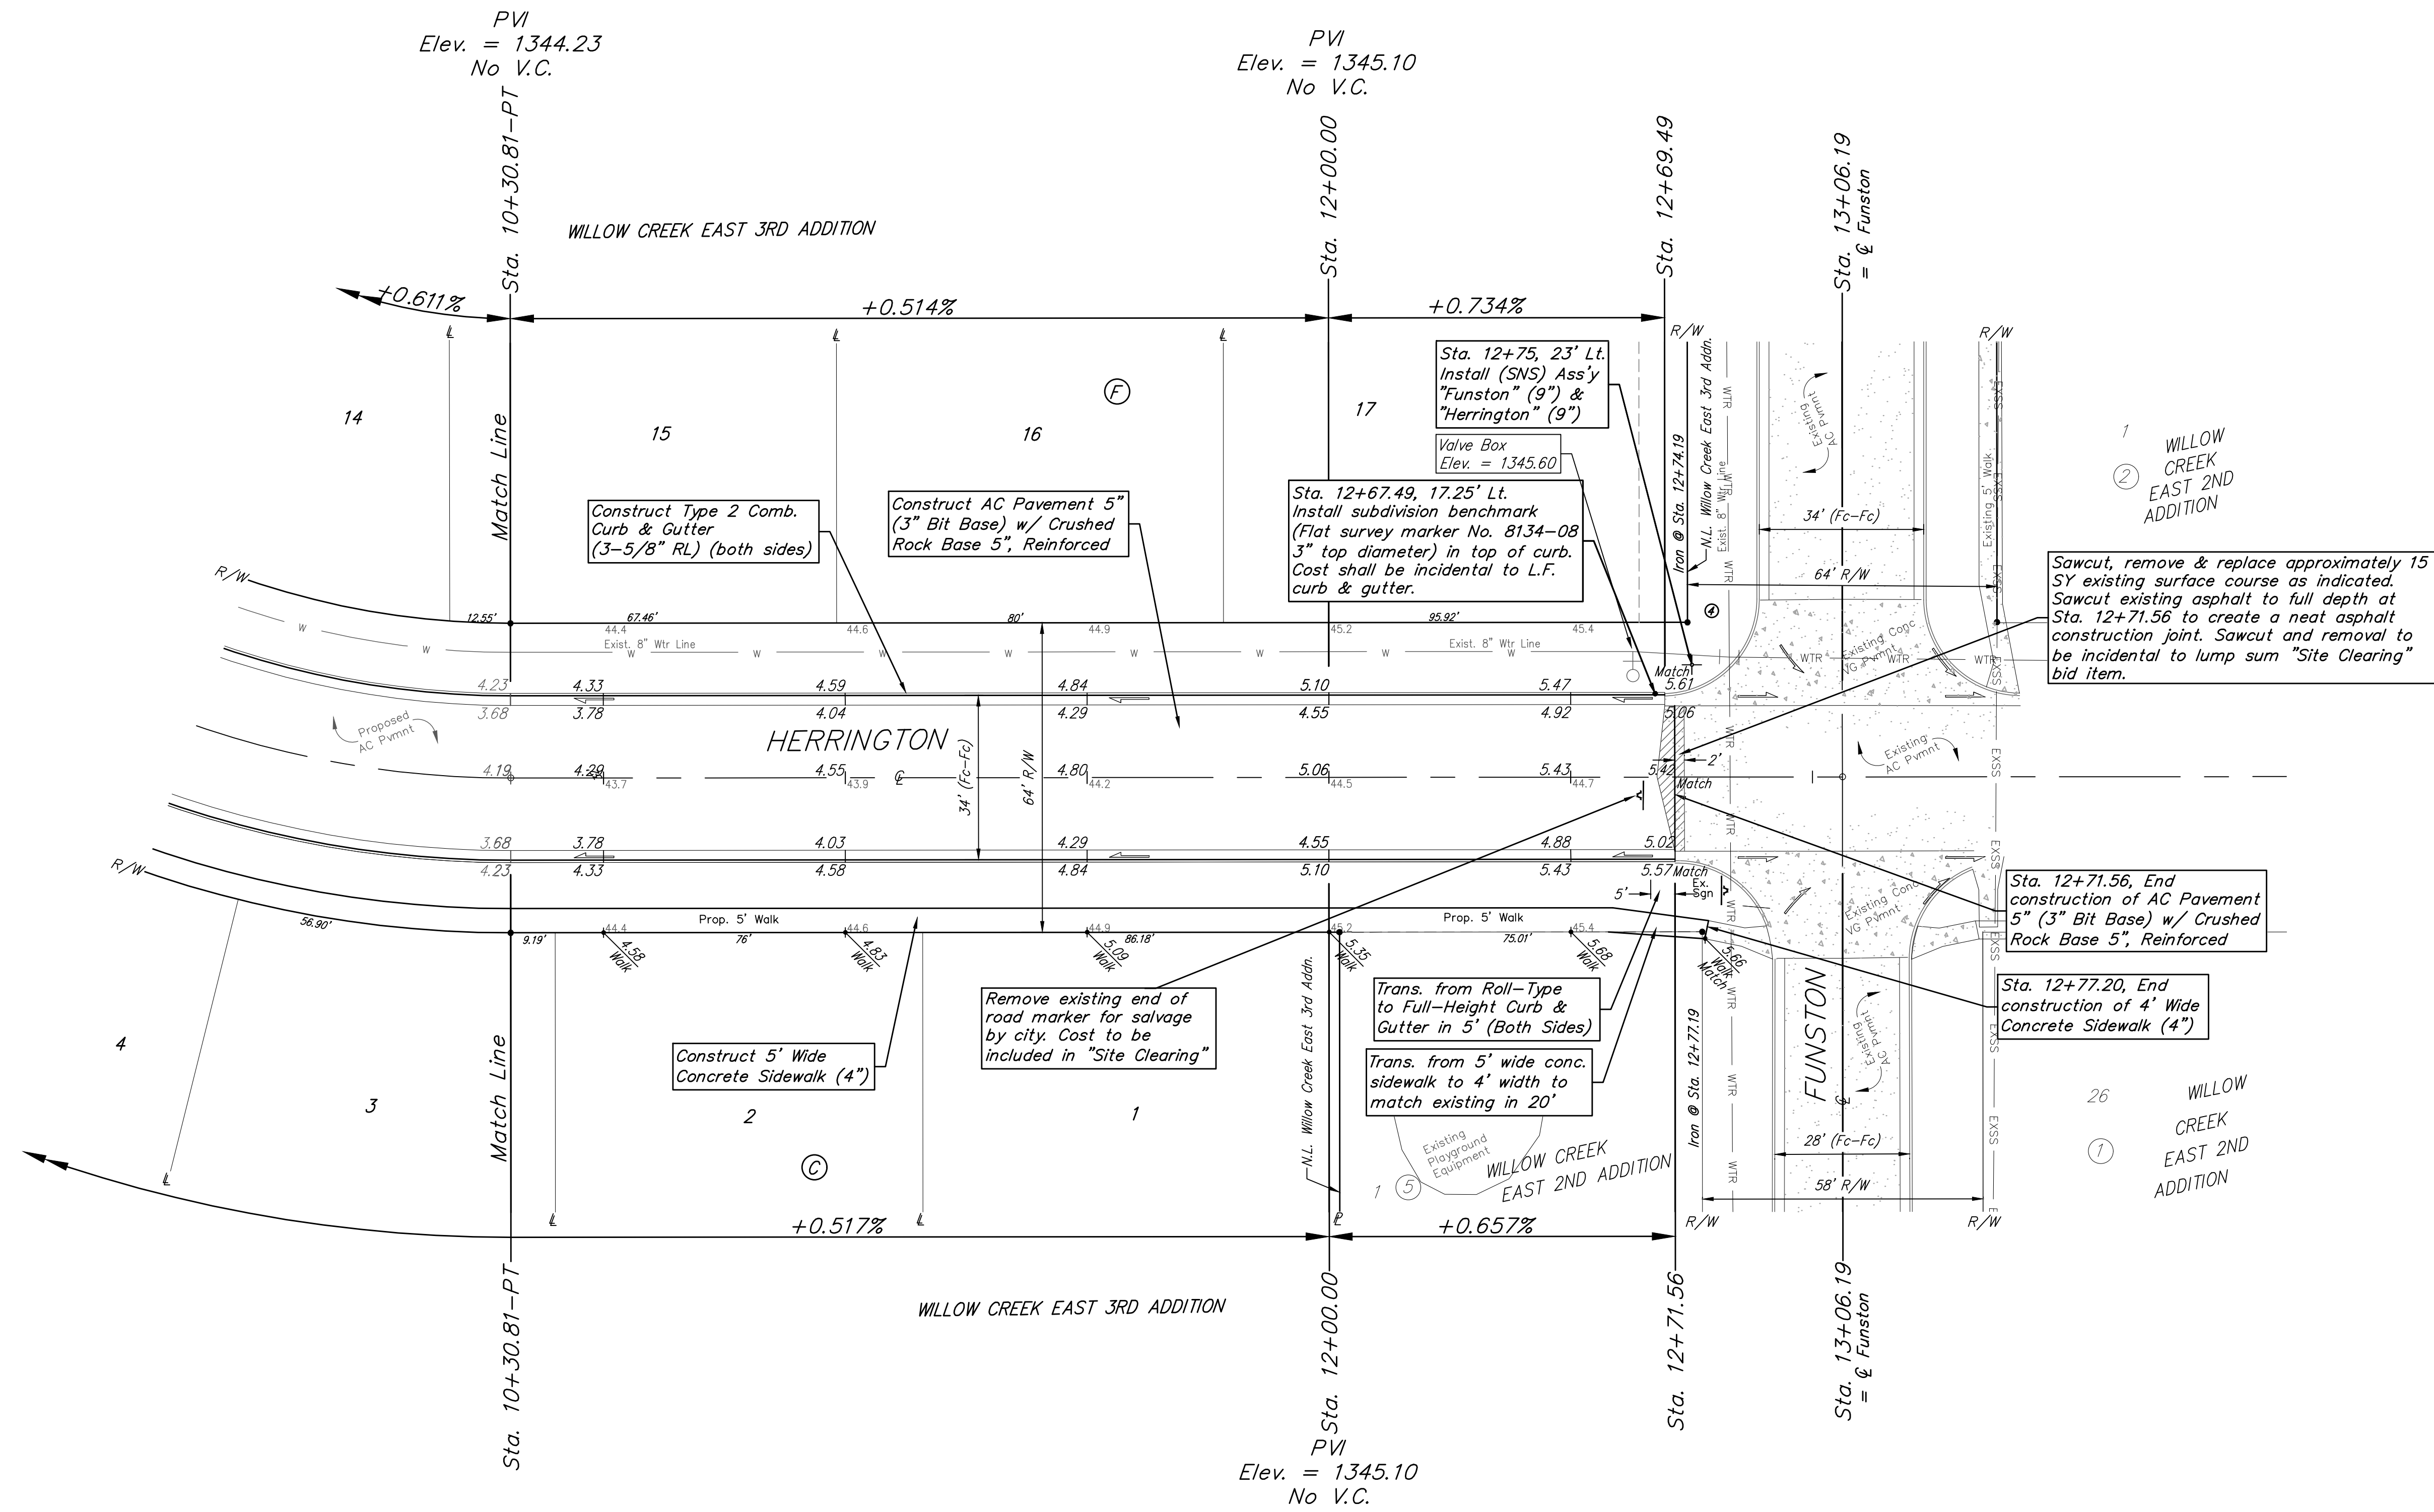


BENCHMARKS:
 Brass benchmark disc in top of curb, east of wheelchair ramp
 NE cor. of Funston and Lynrae
 Elev. = 1343.69 NAVD88

Brass benchmark disc in top of curb, north of wheelchair ramp
 NW cor. of Funston and Herrington
 Elev. = 1344.71 NAVD88

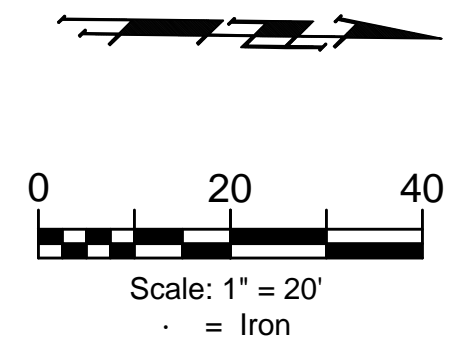

BAUGHMAN COMPANY
 315 Ellis St.
 Wichita, KS 67211
 316-262-7271
 BaughmanCo.com

WILLOW CREEK EAST 3RD ADDITION - PHASE III

HERRINGTON

Sta. 6+89.21 to Sta. 12+71.56
 STREET IMPROVEMENTS

PROJECT NUMBER:
 472-85508

DESIGN: DMV DRAWN: JAK
 DATE: Feb. 20, 2024

SHEET OF
 10 23

Roll type curb & gutter to be constructed on the pavement on this sheet.
 Top of curb elevation are given for full height curb.

File: E:\Projects\Willow Creek East 3rd Addition_17-04-P283\Engineering\Phase 3\STR_22-01-E099\STR_22-01-E099.dwg