


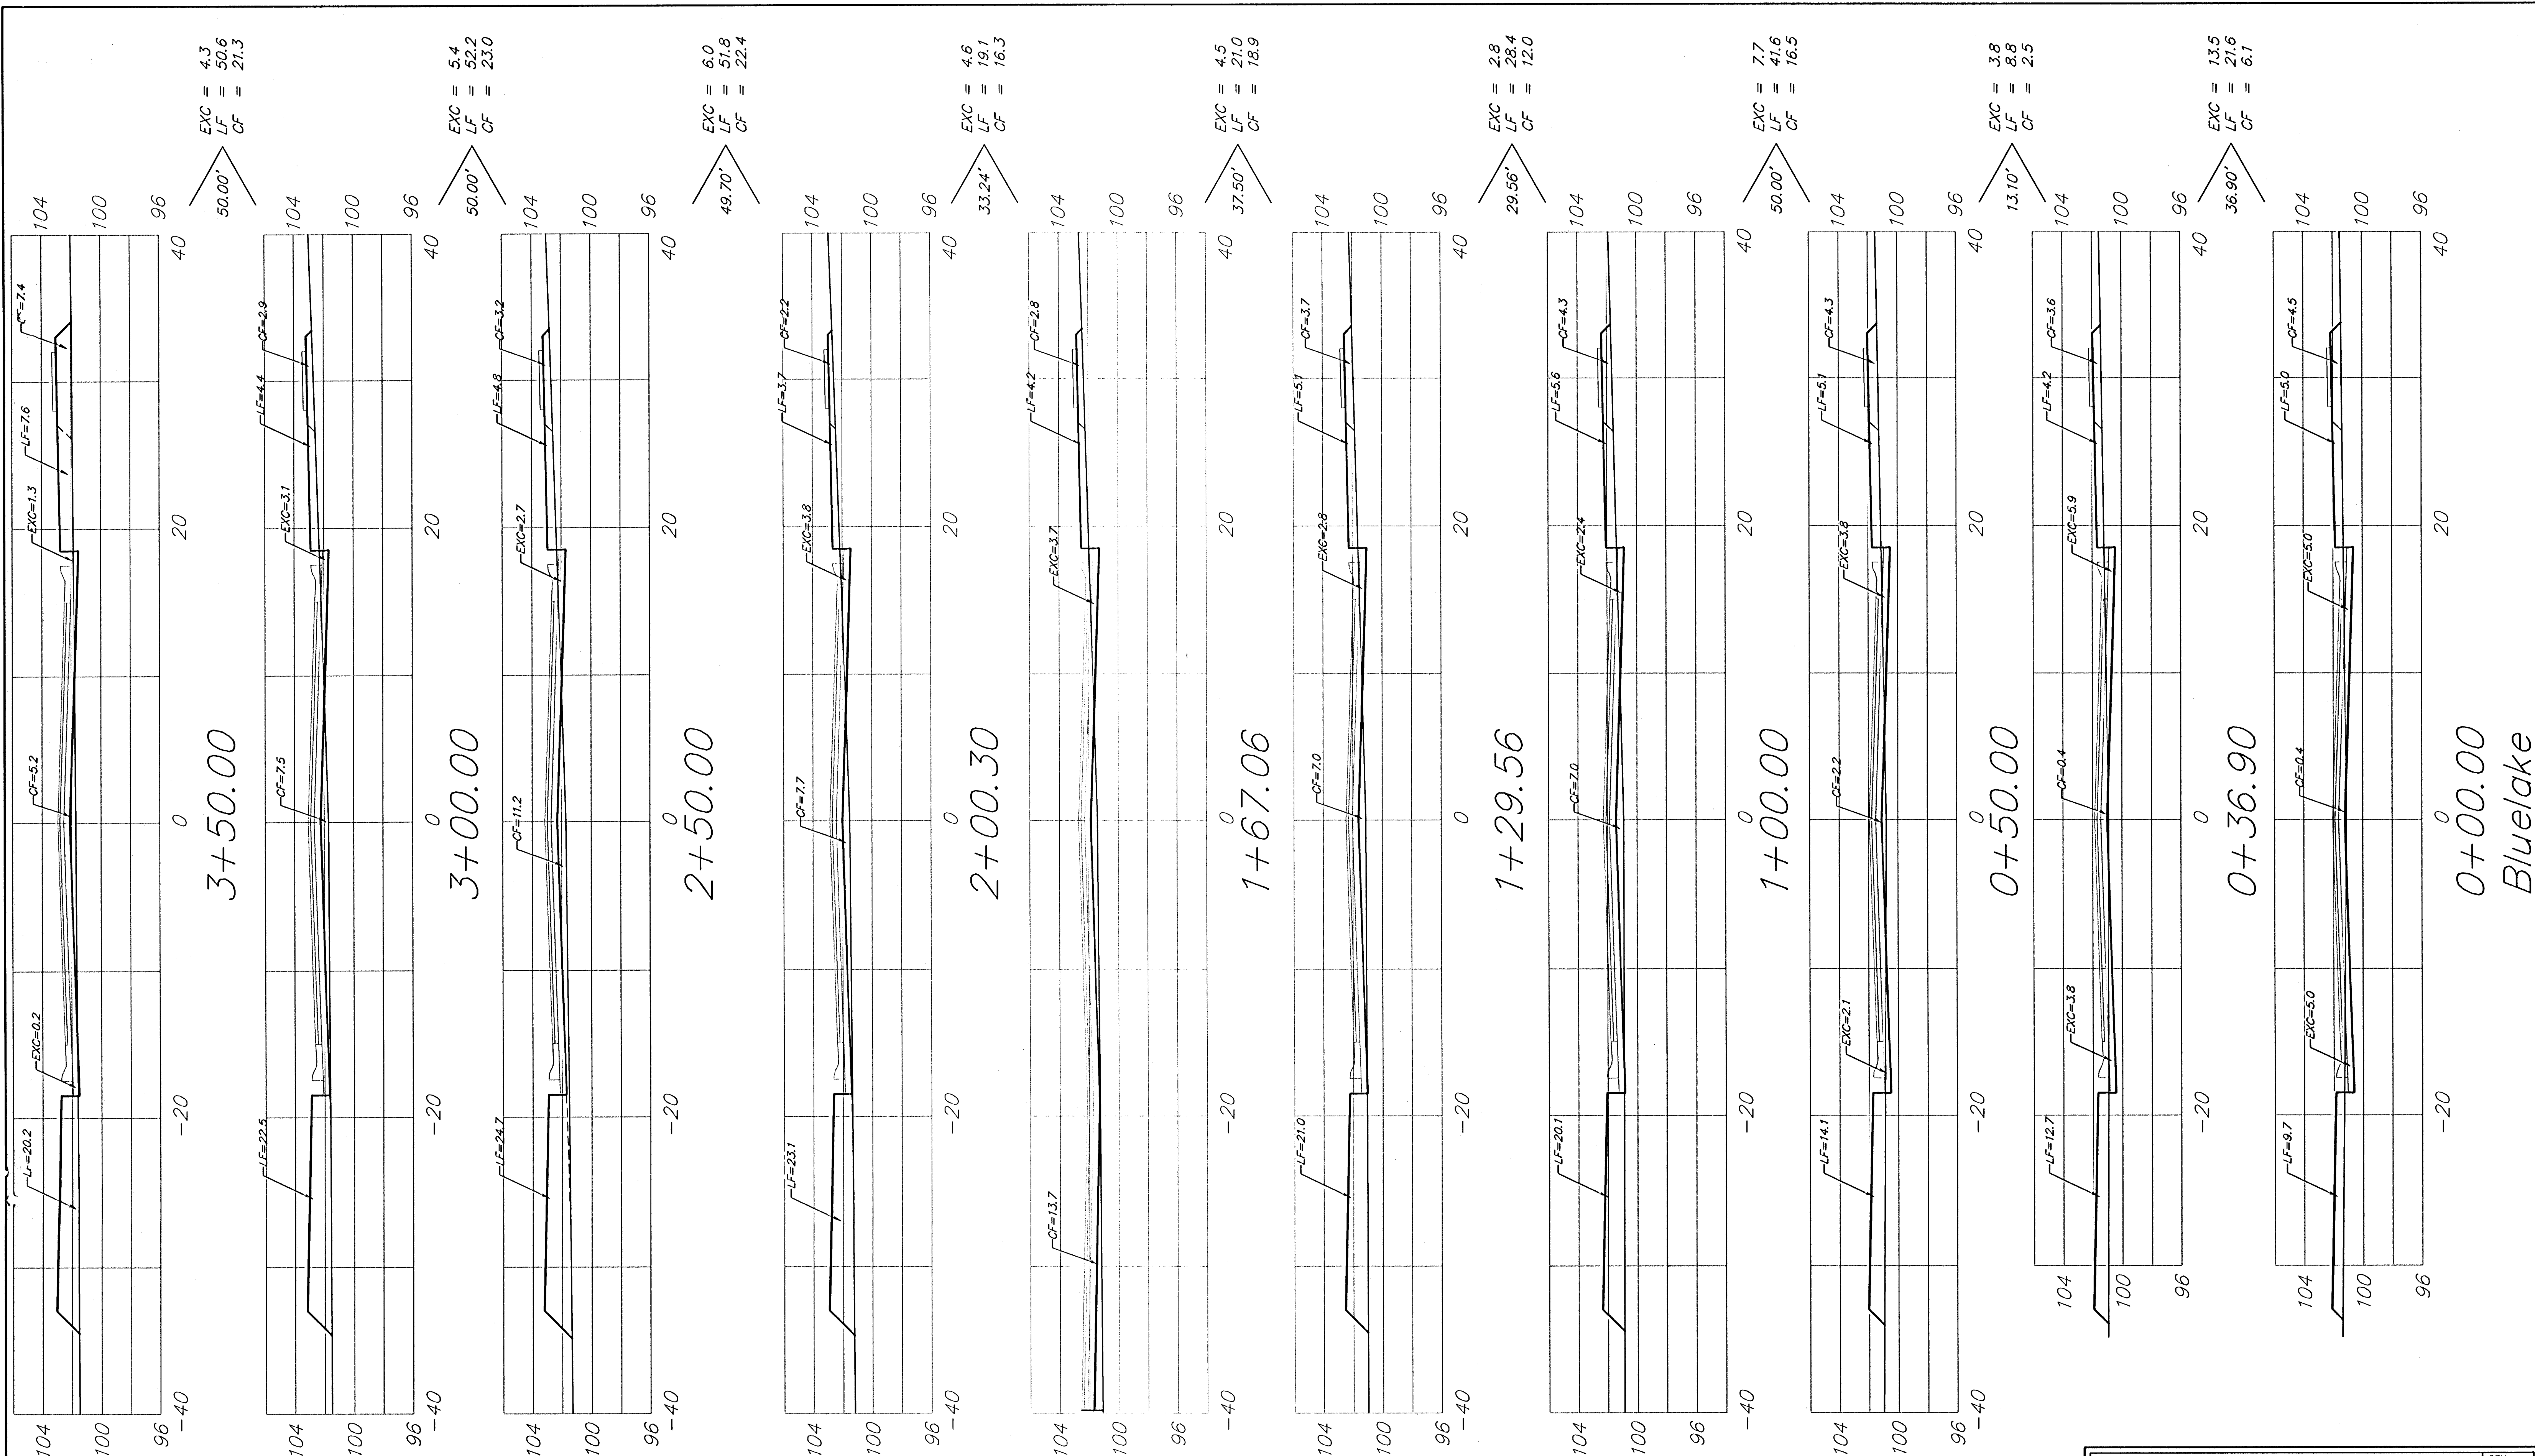

Sheet Totals:

Excavation	=	52.6 C.Y.
Loose Fill	=	295.1 C.Y.
Compacted Fill	=	139.0 C.Y.

**BAUGHMAN COMPANY P.A.**
ENGINEERING, SURVEYING, & PLANNING
318-282-7271 • 315 ELLIS • WICHITA, KANSAS 67211

PROJECT NUMBER
472-84074

REV.
SHEET
54
OF
75