


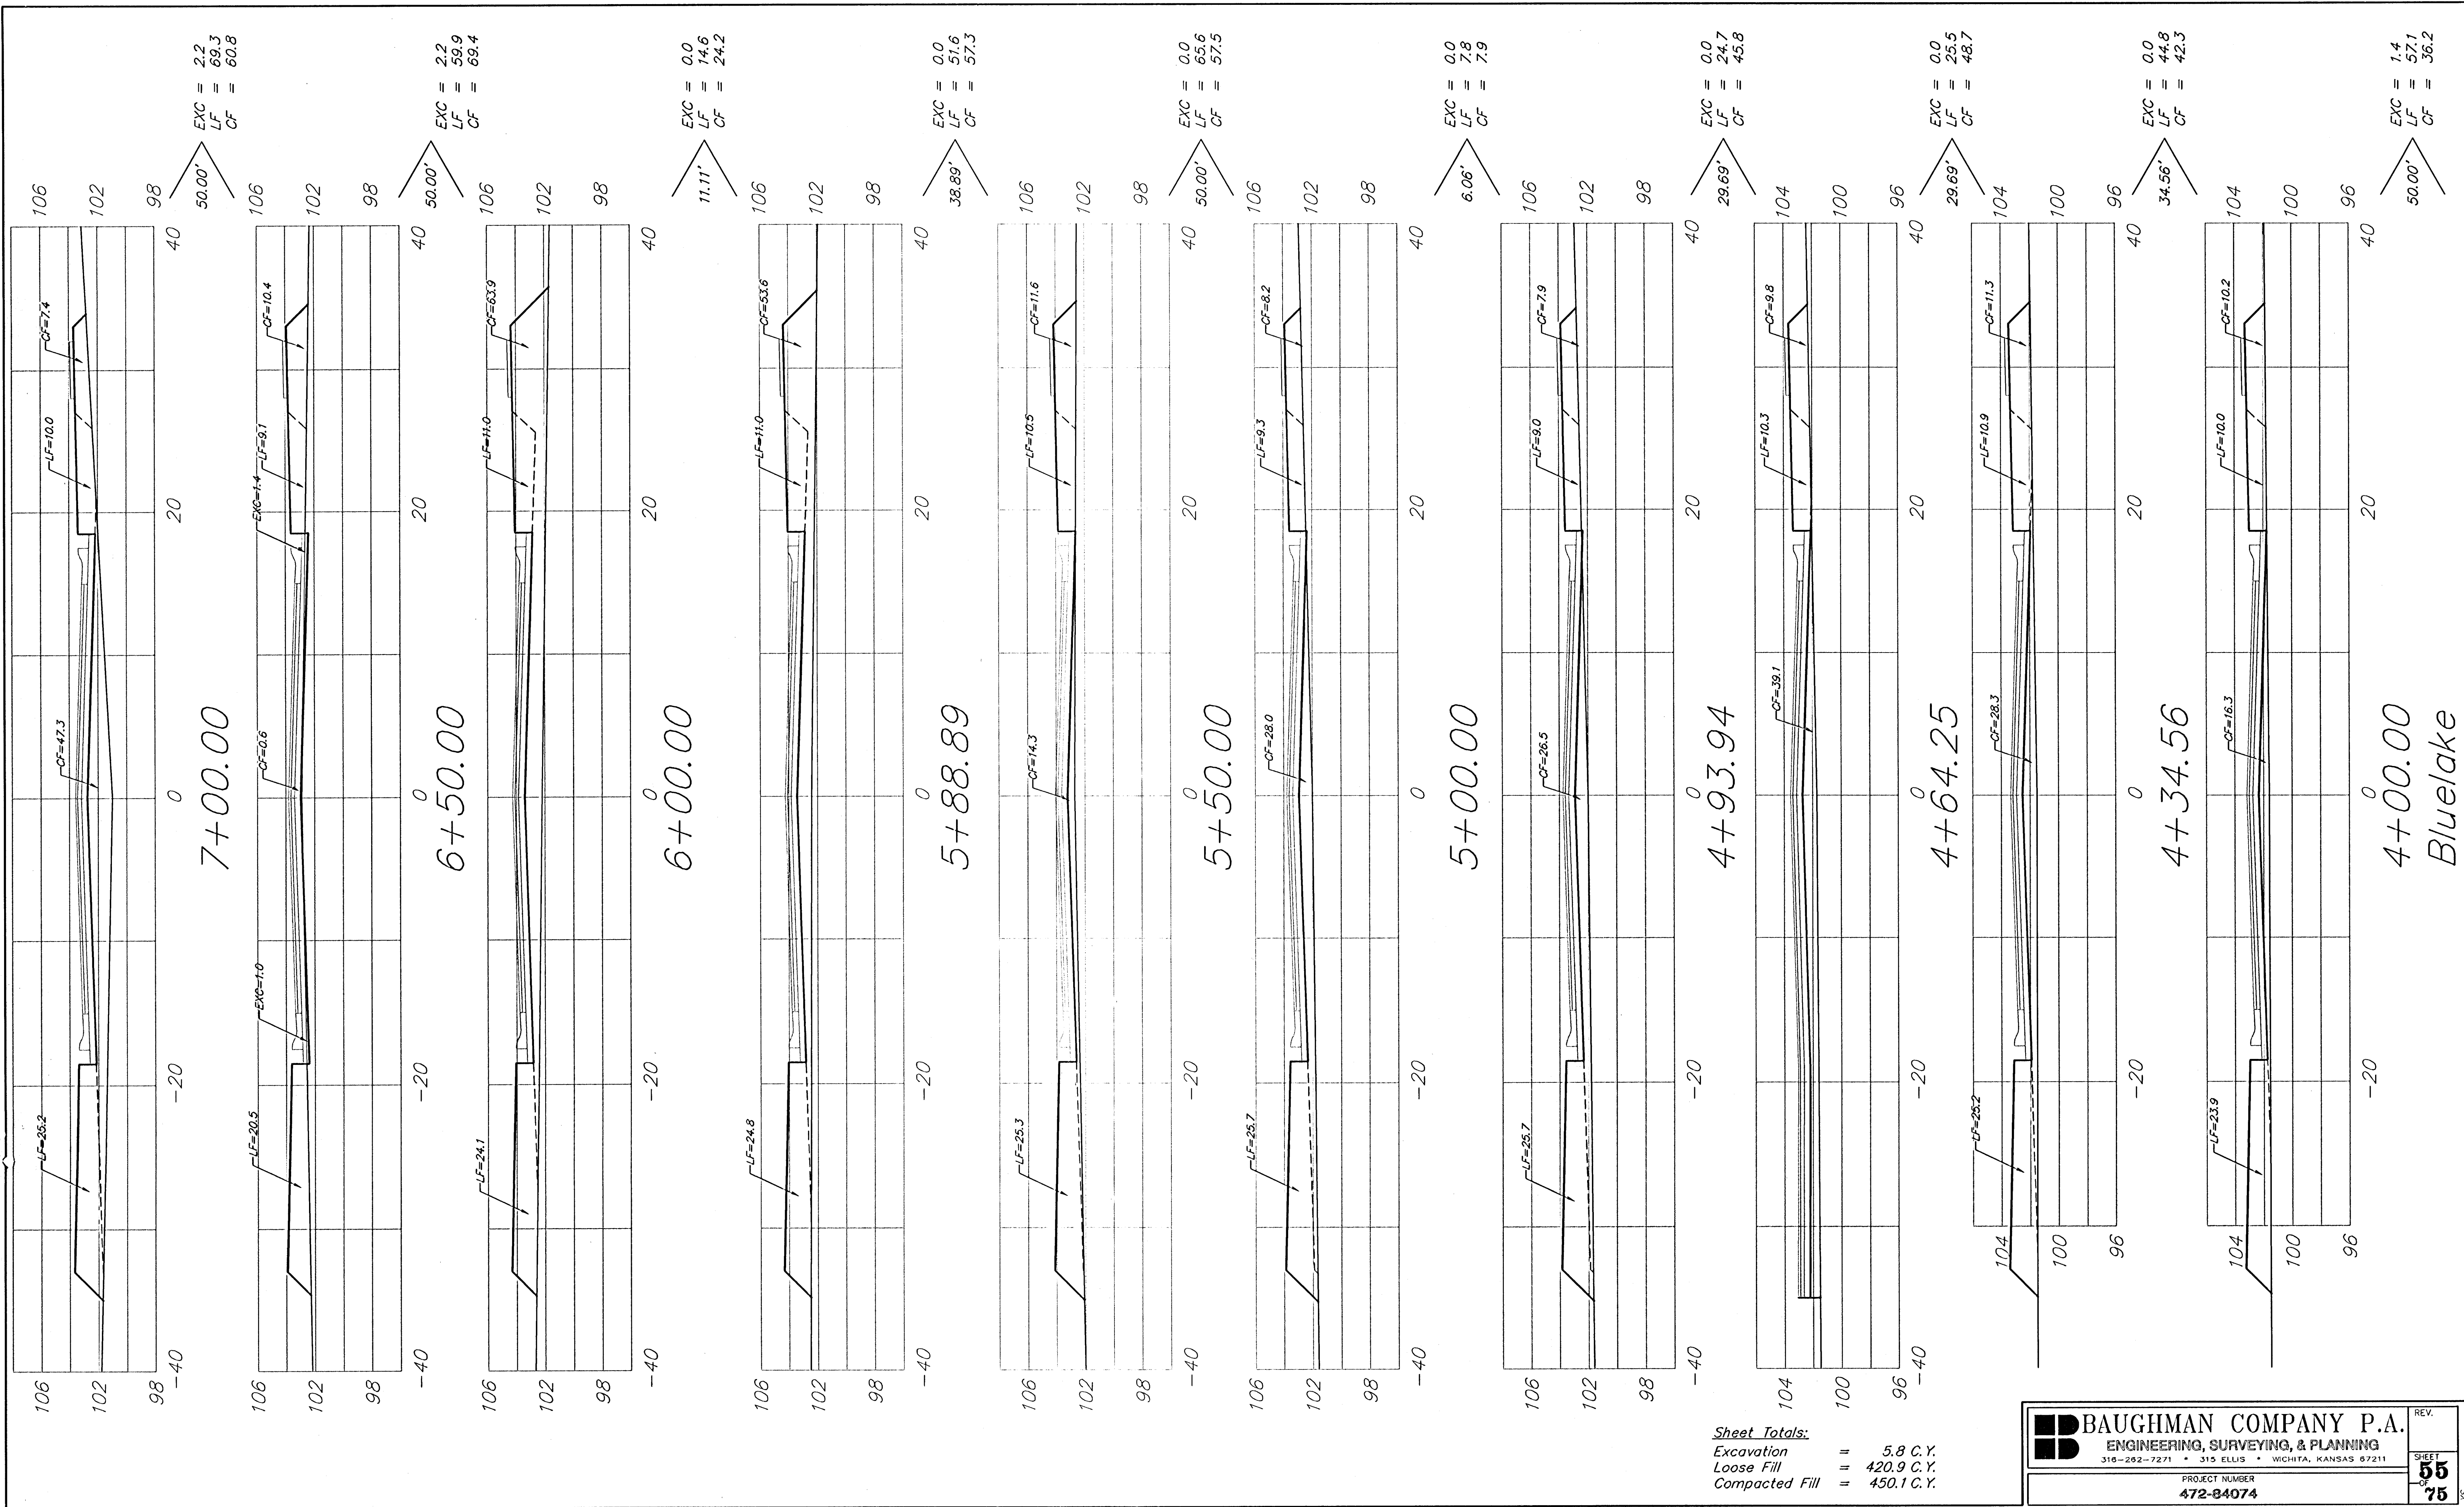

Sheet Totals:
Excavation = 5.8 C.Y.
Loose Fill = 420.9 C.Y.
Compacted Fill = 450.1 C.Y.