


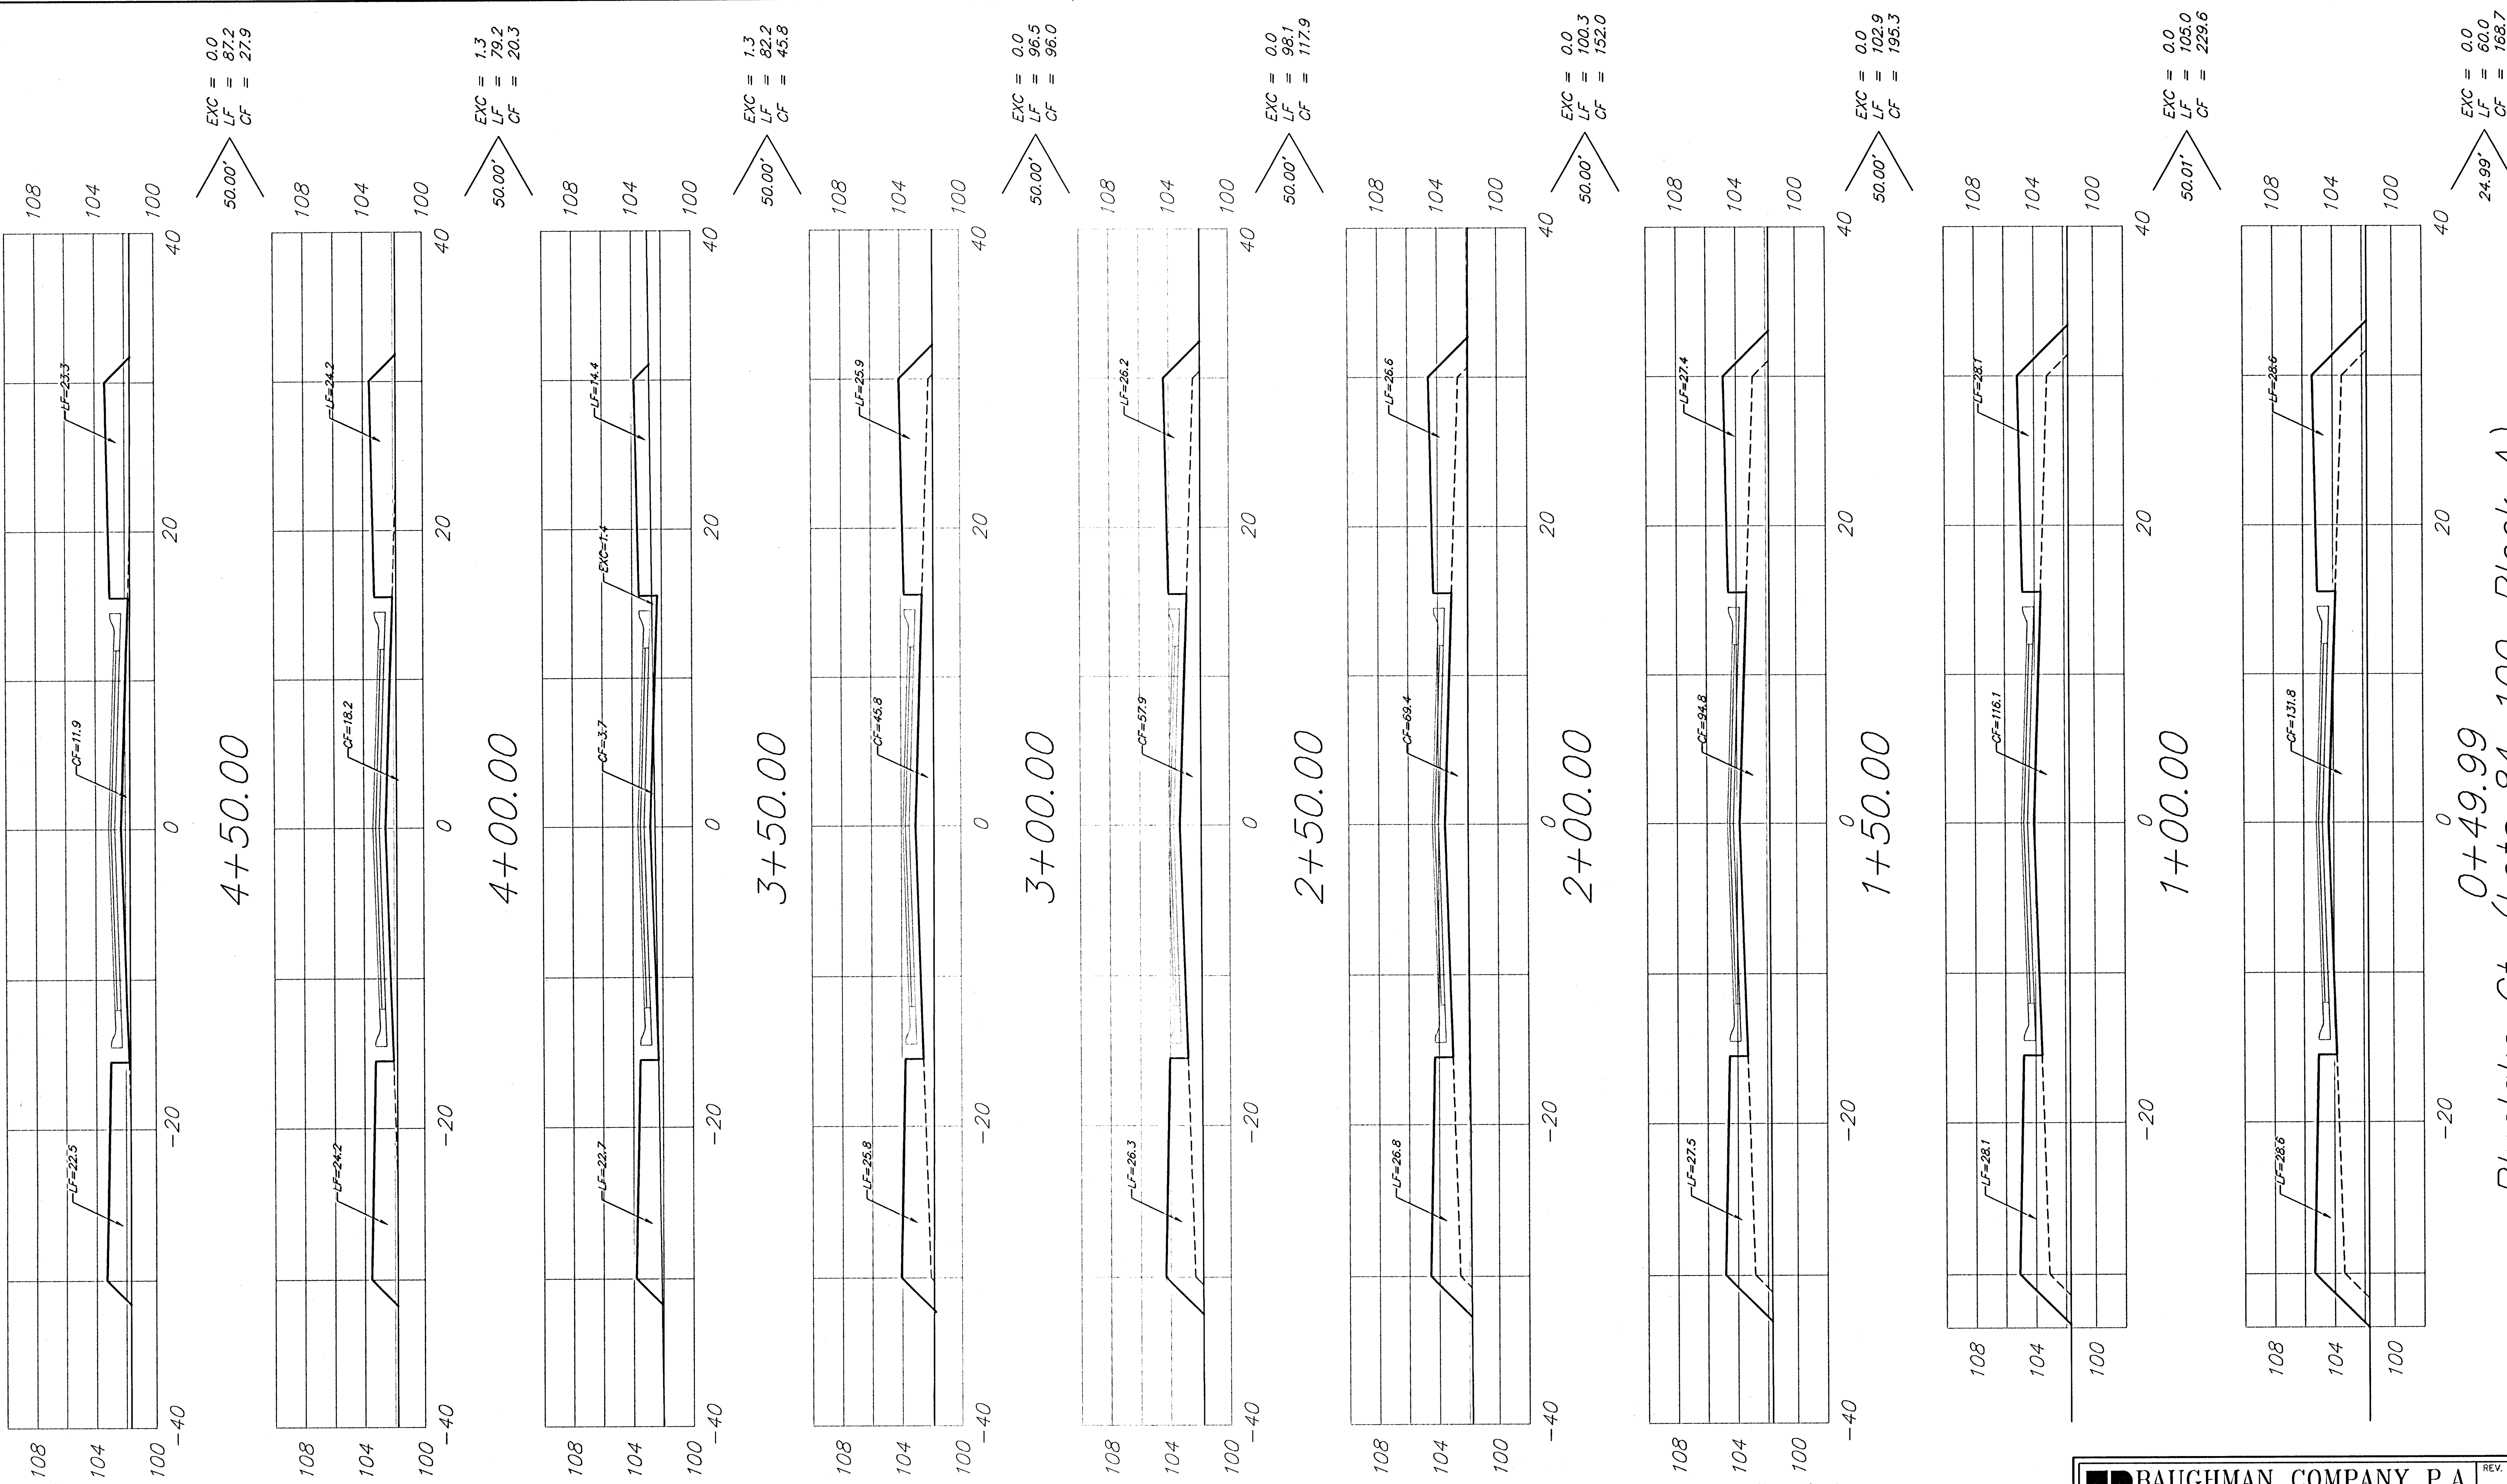

Bluelake Ct. (Lots 84-100, Block A)

Sheet Totals:
 Excavation = 2.6 C.Y.
 Loose Fill = 811.4 C.Y.
 Compacted Fill = 1053.5 C.Y.

BAUGHMAN COMPANY P.A. ENGINEERING, SURVEYING, & PLANNING 316-262-7271 • 315 ELLIS • WICHITA, KANSAS 67211	REV.
	SHEET
	58 OF 75

PROJECT NUMBER
472-84074