




25.00' $\begin{matrix} EXC = 0.0 \\ LF = 57.8 \\ CF = 172.5 \end{matrix}$

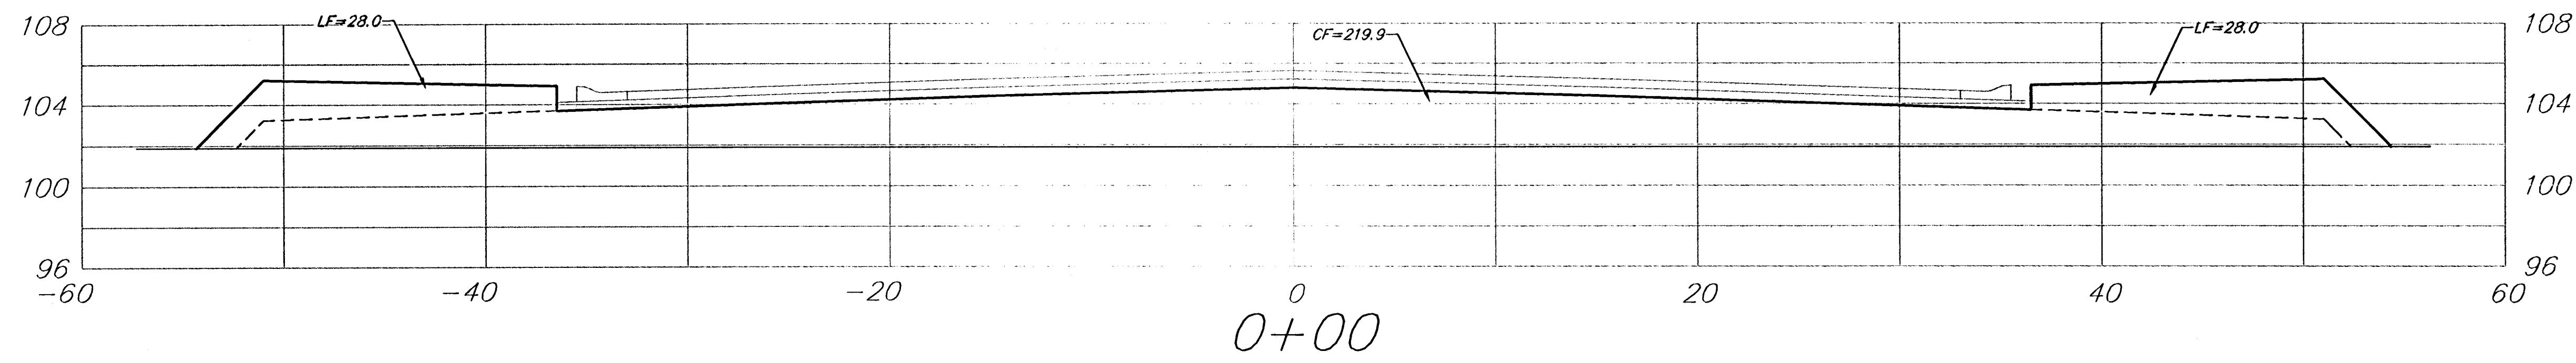


15.00' $\begin{matrix} EXC = 0.0 \\ LF = 31.6 \\ CF = 111.8 \end{matrix}$

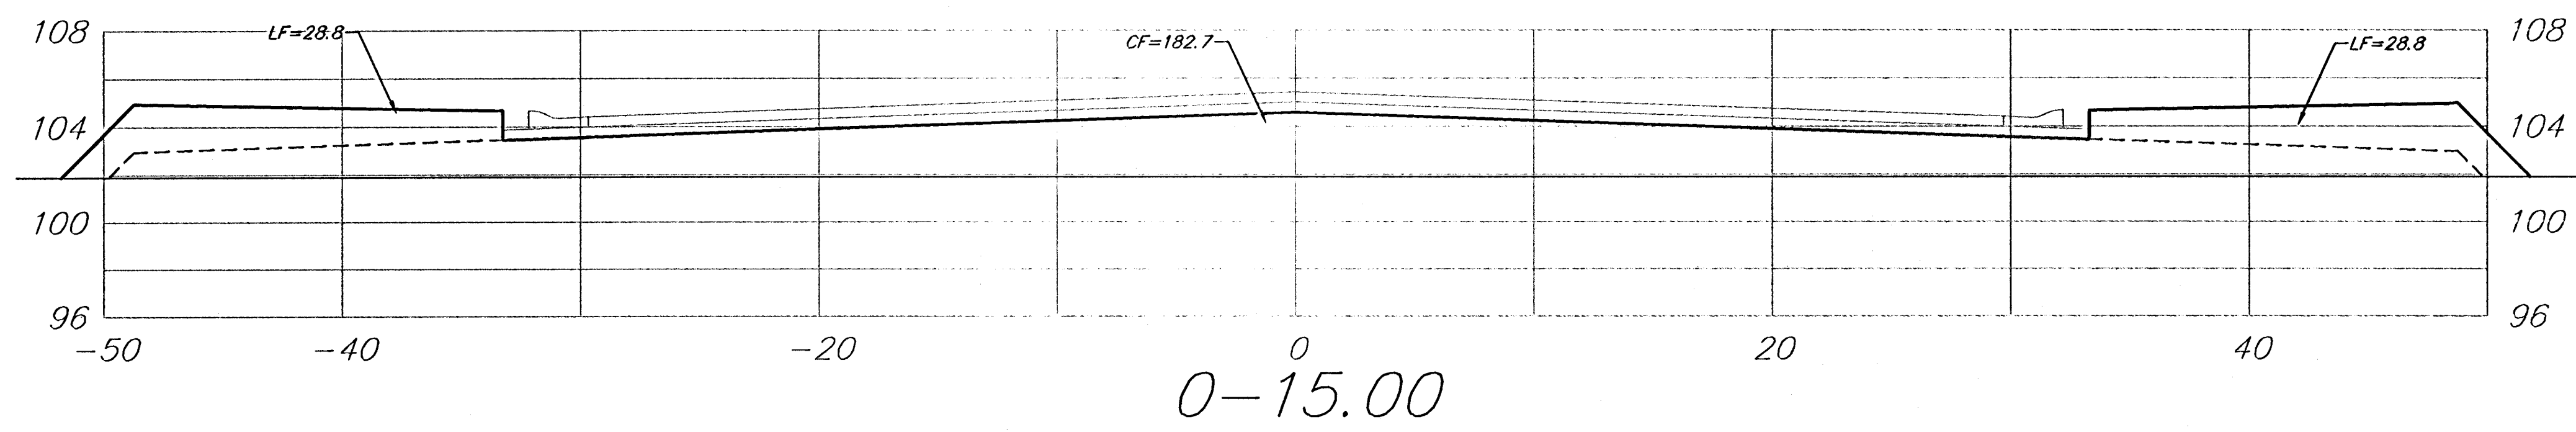

20.00' $\begin{matrix} EXC = 0.0 \\ LF = 63.3 \\ CF = 112.9 \end{matrix}$

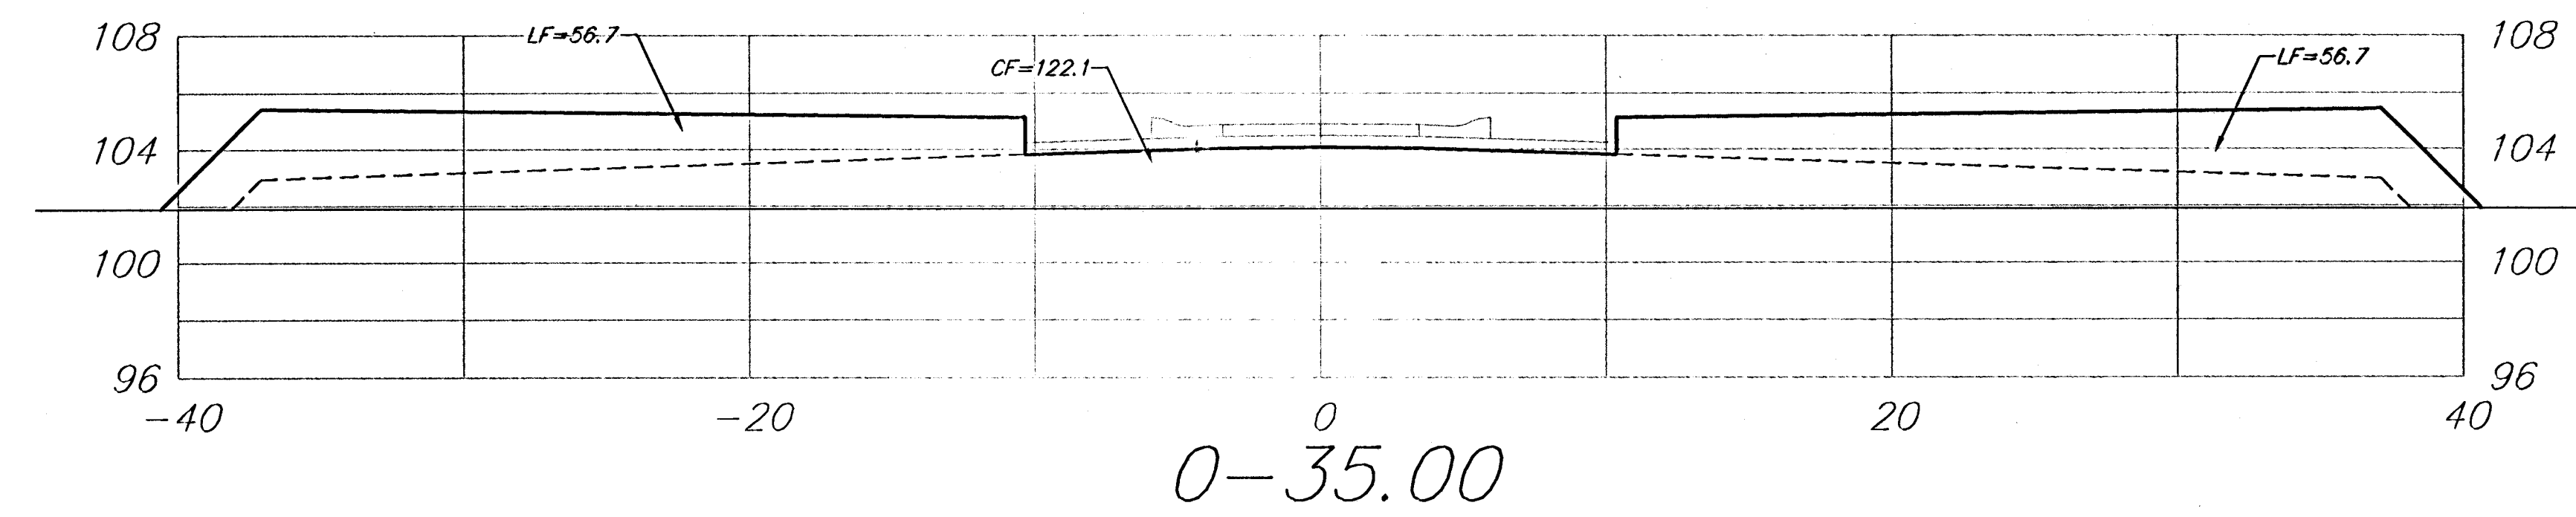

15.00' $\begin{matrix} EXC = 0.0 \\ LF = 69.7 \\ CF = 33.9 \end{matrix}$

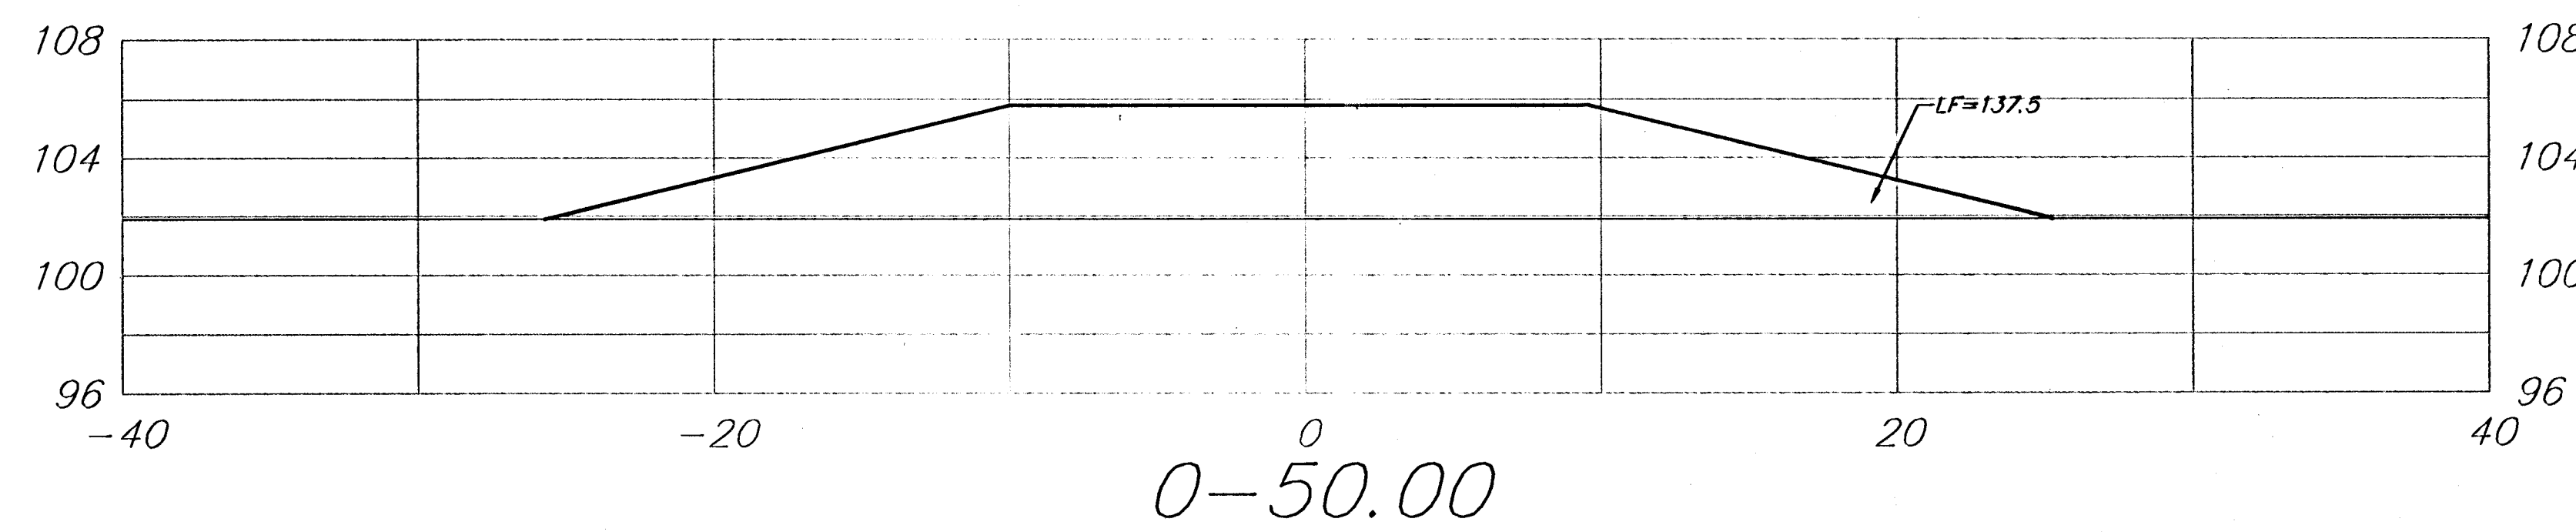

Bluelake Ct. (Lots 101-117, Block A)

Sheet Totals:
Excavation = 0.0 C.Y.
Loose Fill = 222.4 C.Y.
Compacted Fill = 431.1 C.Y.