




25.00' $\begin{matrix} EXC = 0.0 \\ LF = 58.8 \\ CF = 193.7 \end{matrix}$

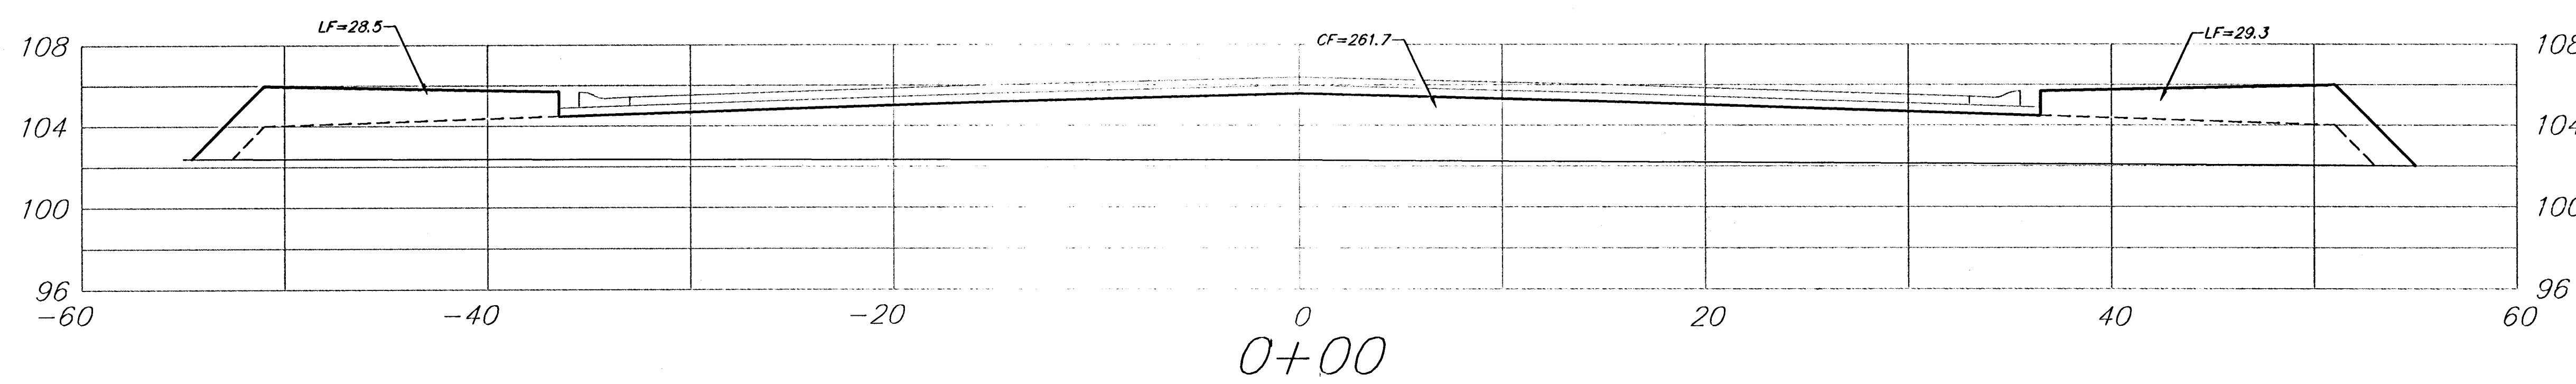


15.00' $\begin{matrix} EXC = 0.0 \\ LF = 32.5 \\ CF = 135.0 \end{matrix}$

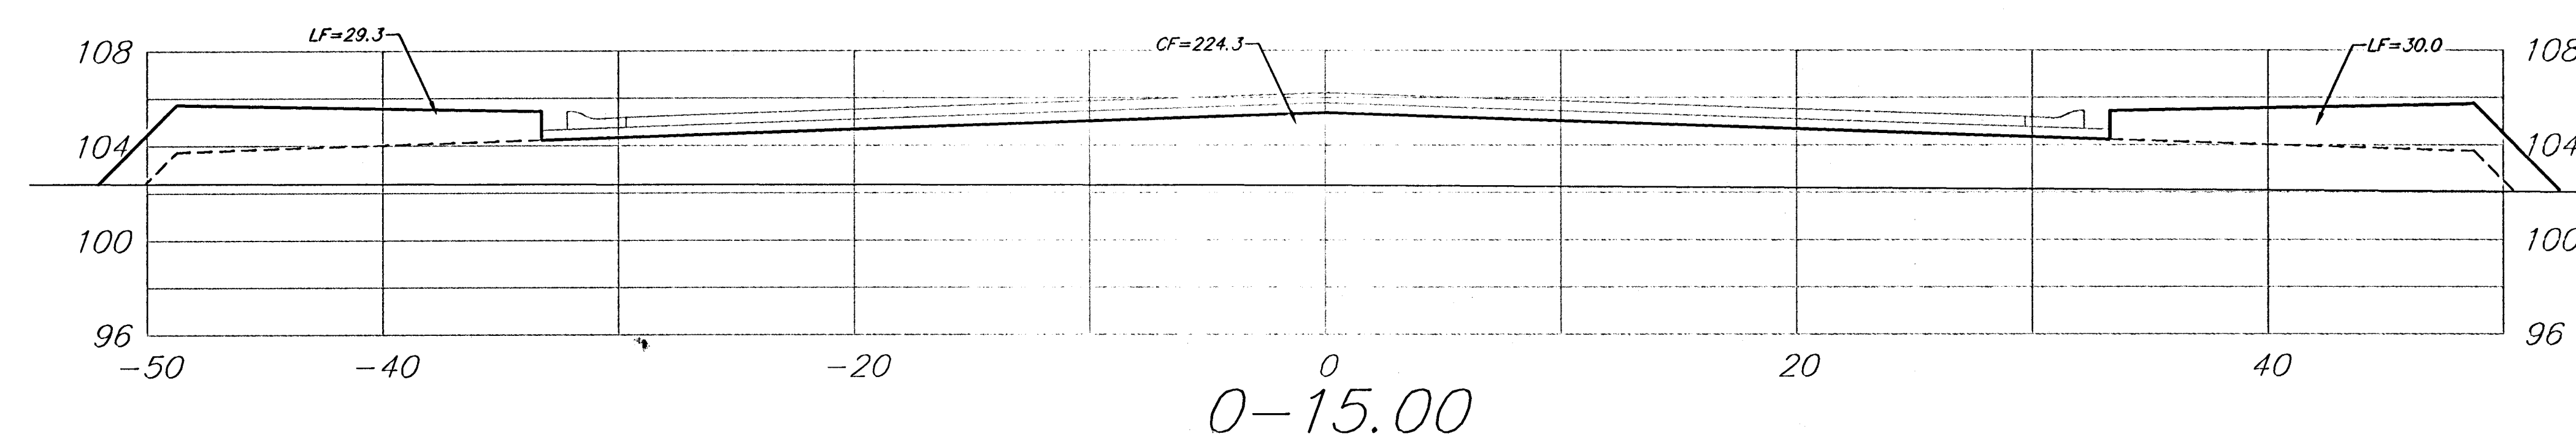

20.00' $\begin{matrix} EXC = 0.0 \\ LF = 64.8 \\ CF = 141.9 \end{matrix}$

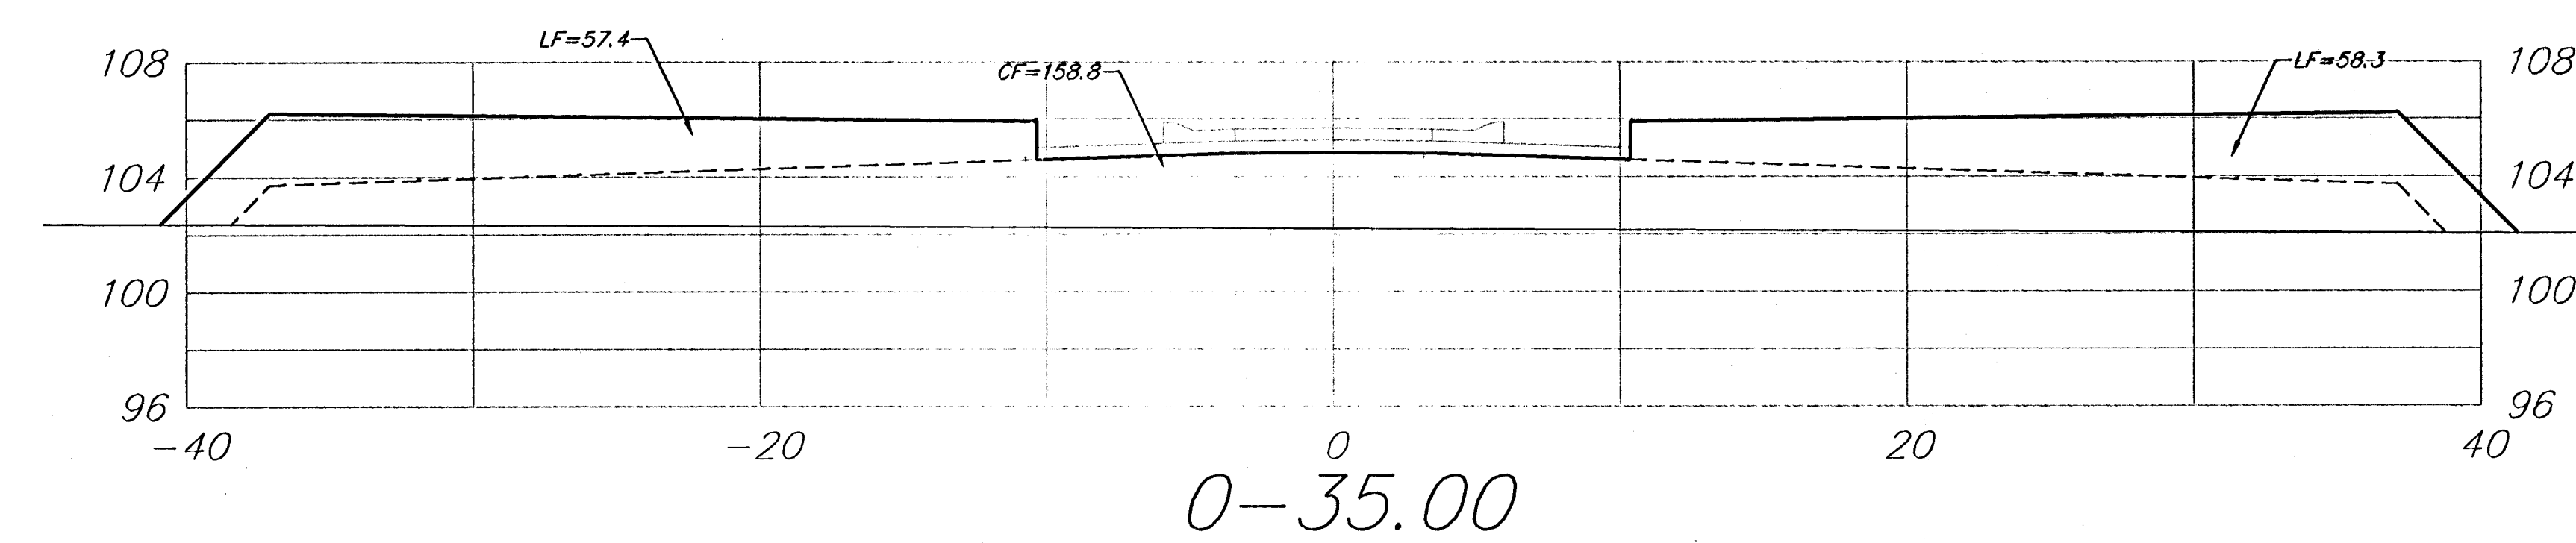

15.00' $\begin{matrix} EXC = 0.0 \\ LF = 77.4 \\ CF = 44.1 \end{matrix}$

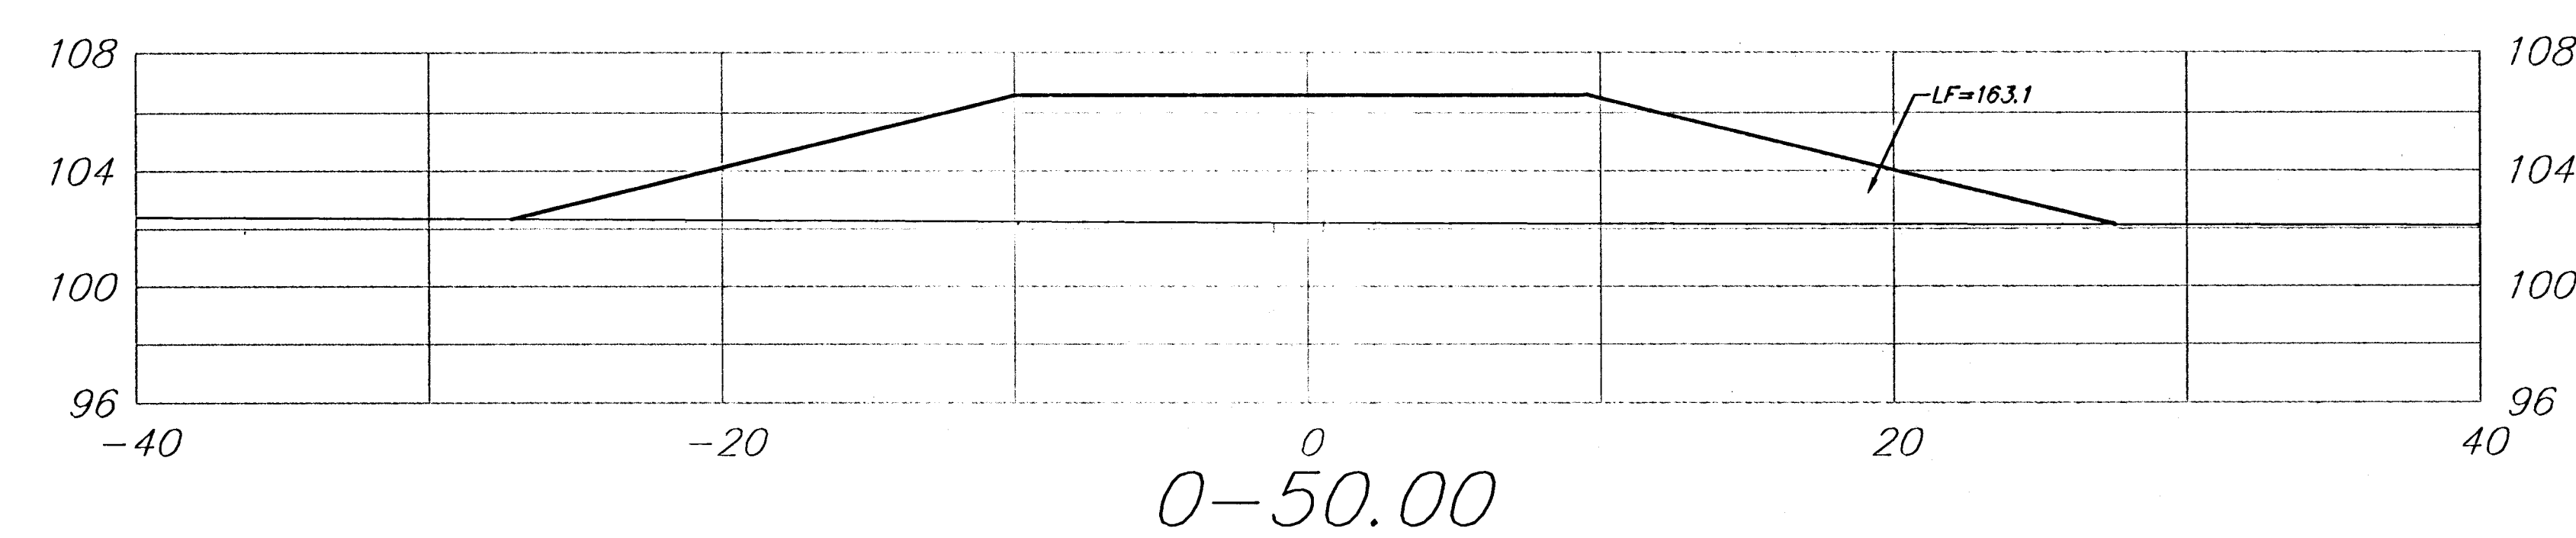

Sabin Ct. (Lots 54-59, Block D)

Sheet Totals:
Excavation = 0.0 C.Y.
Loose Fill = 233.5 C.Y.
Compacted Fill = 748.2 C.Y.